


F.A.P. RTE.	SECTION	COUNTY	TOTAL SHEETS	SHEET NO.
525	02-00518-00-BR	WINNEBAGO	157	9
STA. 93+00		TO STA. 99+00		
FED. ROAD DIST. NO.	ILLINOIS	FED. AID PROJECT		

85399
SHEET 2 OF 4

PLAN	SURVEYED	DATE
NOTE BOOK NO.	PLotted	
NO.	BY	
	CHECKED	
	DATE	


HANSON
Hanson Professional Services Inc.

PROFILE	SURVEYED	DATE
NOTE BOOK NO.	PLotted	
	BY	
	CHECKED	
	DATE	

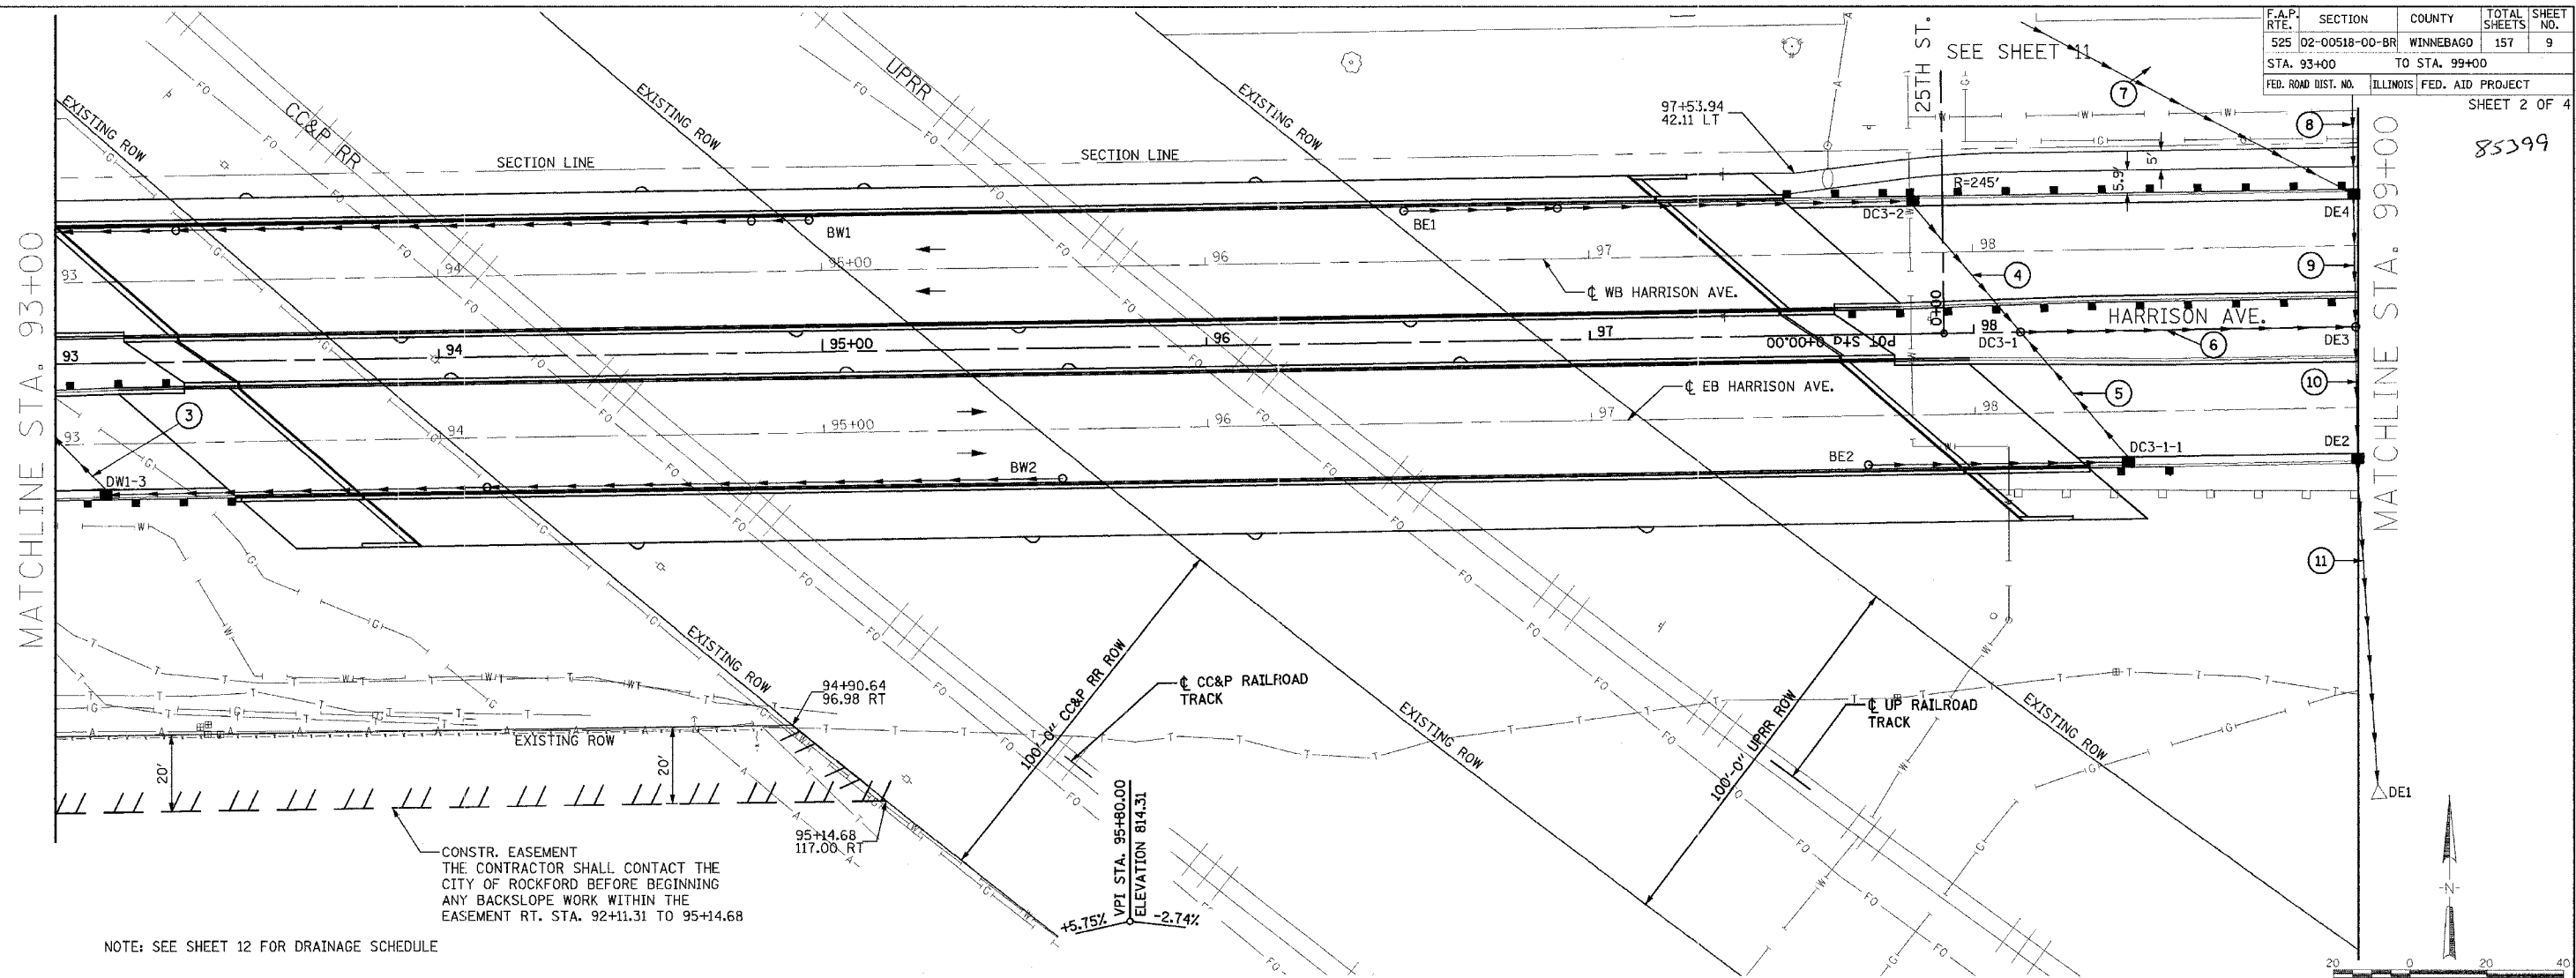

CONSTR. EASEMENT THE CONTRACTOR SHALL CONTACT THE CITY OF ROCKFORD BEFORE BEGINNING ANY BACKSLOPE WORK WITHIN THE EASEMENT RT. STA. 92+11.31 TO 95+14.68

NOTE: SEE SHEET 12 FOR DRAINAGE SCHEDULE

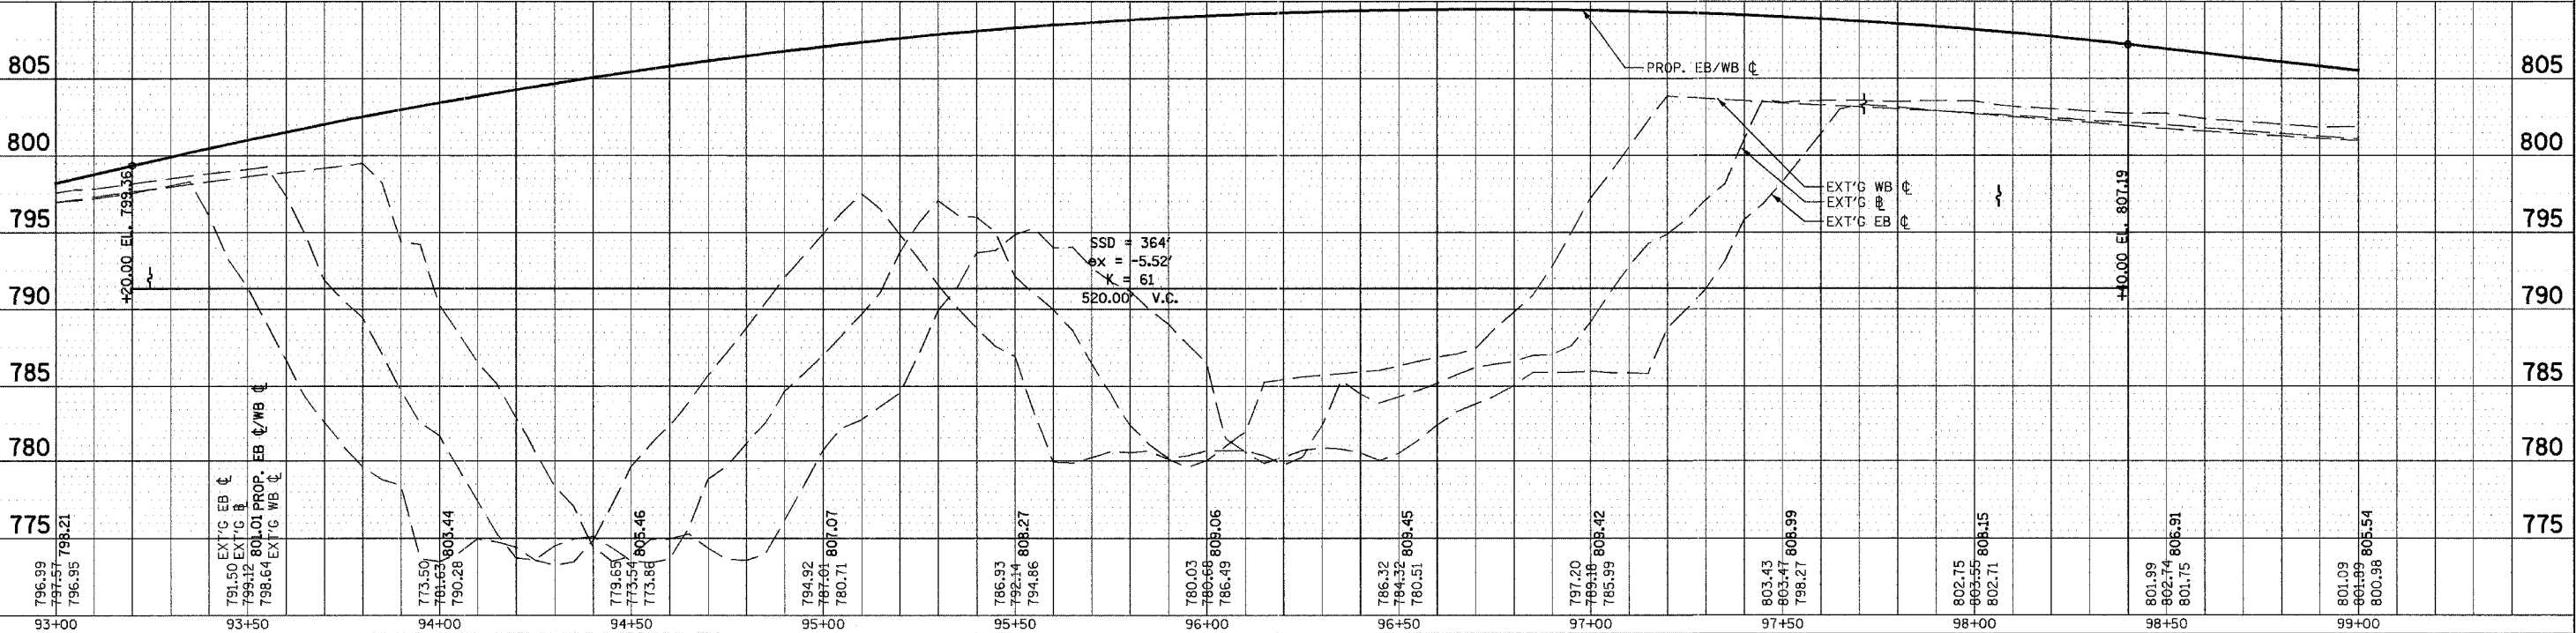

ROADWAY PLAN AND PROFILE