

F.A.P. RTE.	SECTION	COUNTY	TOTAL SHEETS	SHEET NO.
525	02-00518-00-BR	WINNEBAGO	157	11
STA. 0+00		TO STA. 5+00		
FED. ROAD DIST. NO.		ILLINOIS	FED. AID PROJECT	



SHEET 4 OF 4
85399

PLAN	DATE
BY	
REVISIONS	
NO.	DESCRIPTION
1	AS SHOWN

HANSON
Hanson Professional Services Inc.

PROFILE	DATE
BY	
REVISIONS	
NO.	DESCRIPTION
1	AS SHOWN

LAYOUT	CPS	05/03/05	meb
DRAWN	JSM	12/14/06	01/23/2007 05:41 PM
REVIEWED	FLN	12/14/06	1/07/08 03:27:00 AM

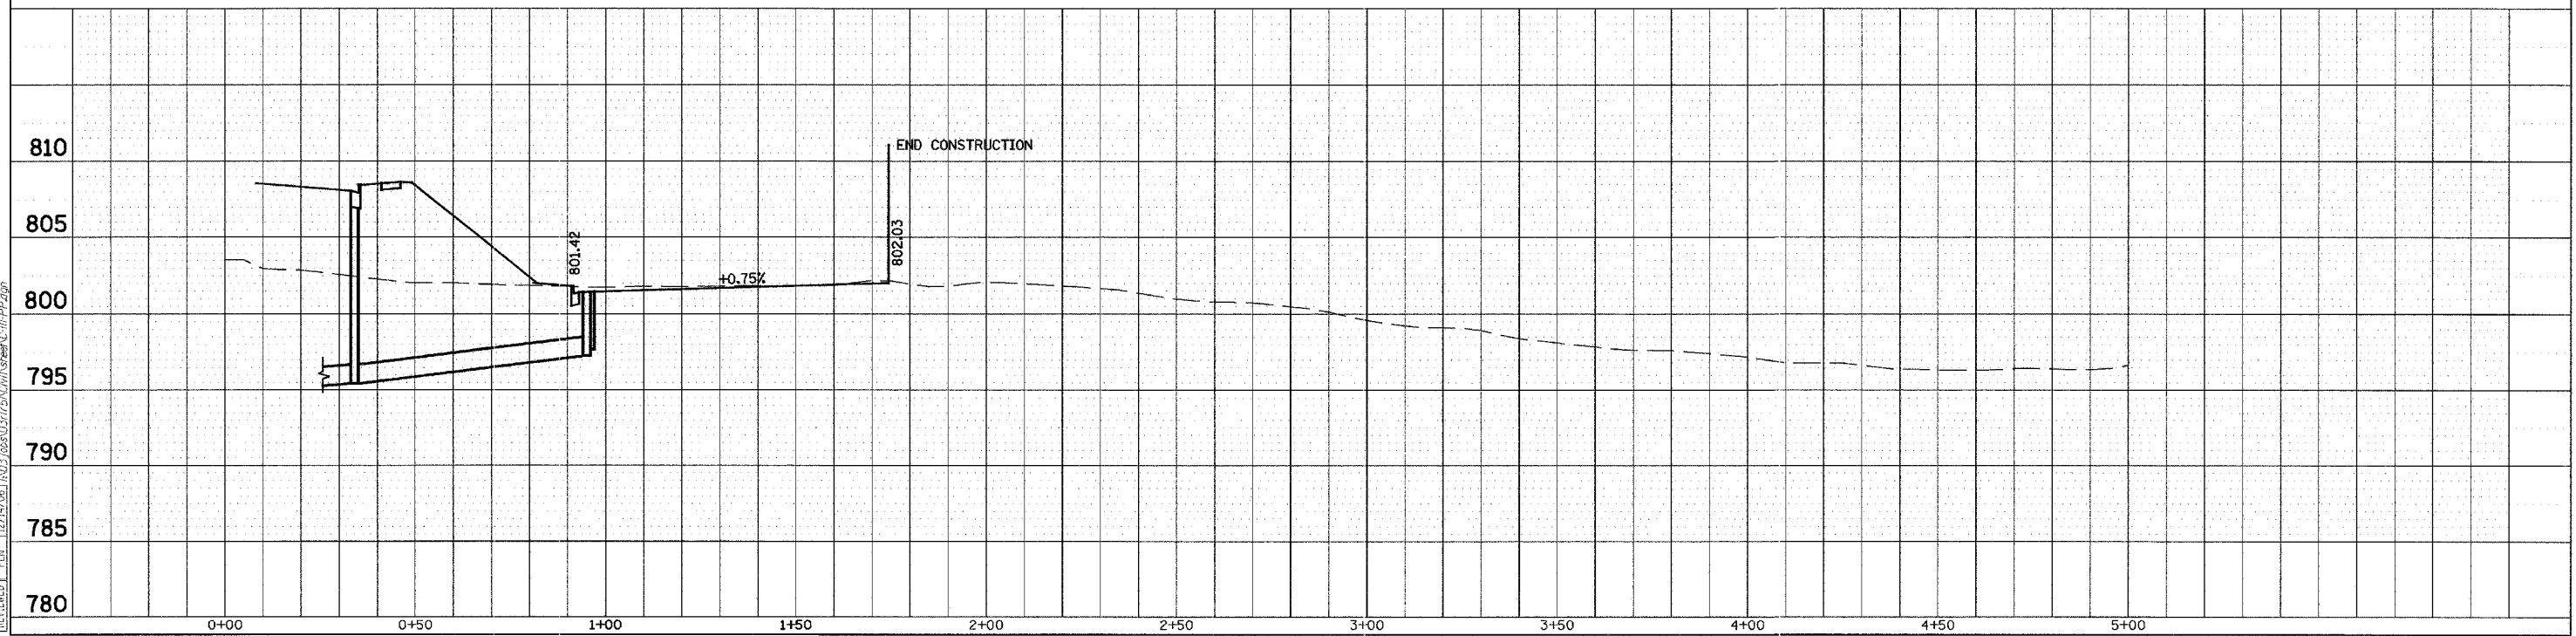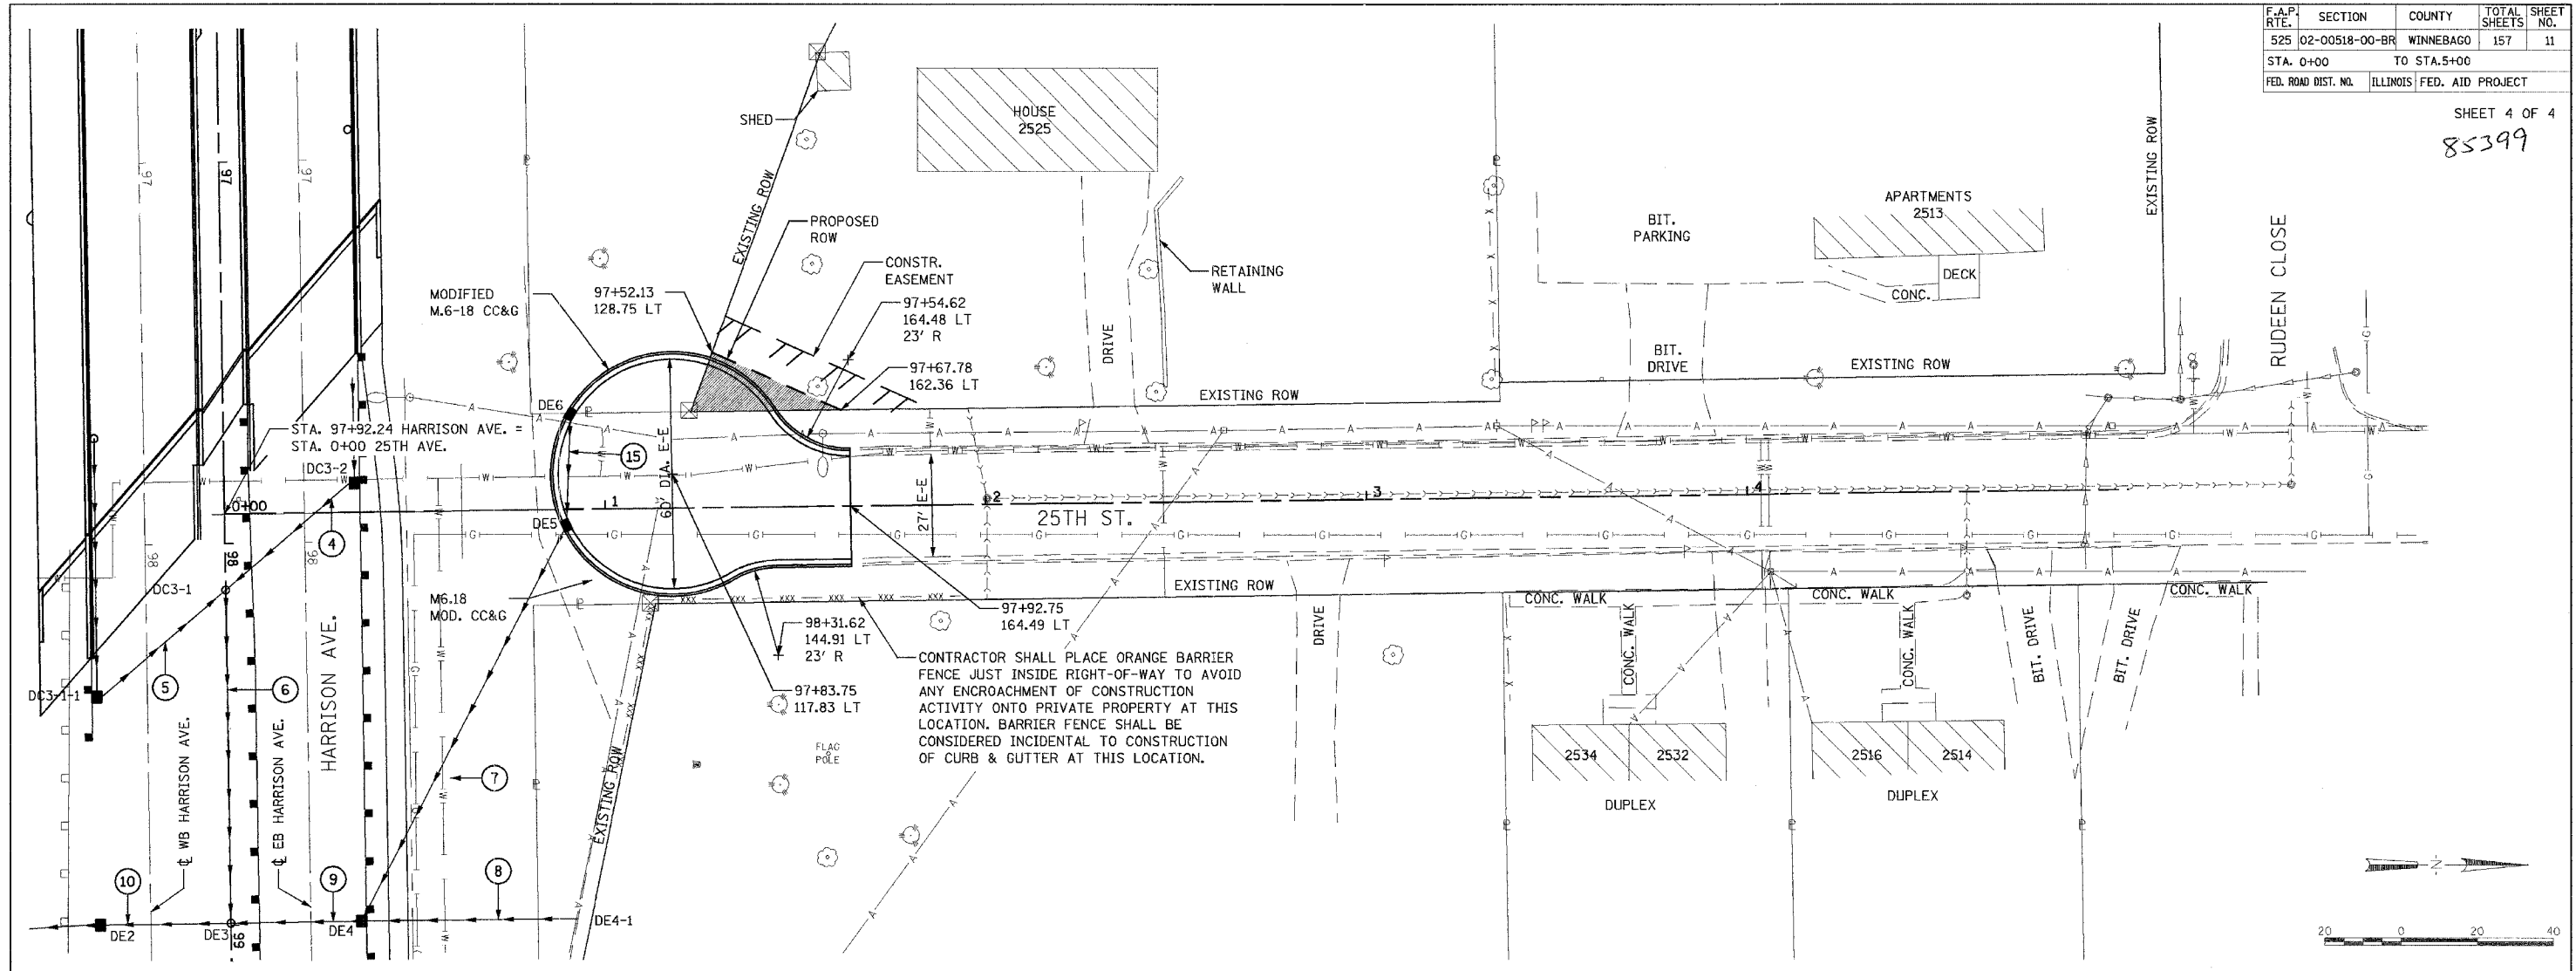

ROADWAY PLAN AND PROFILE