

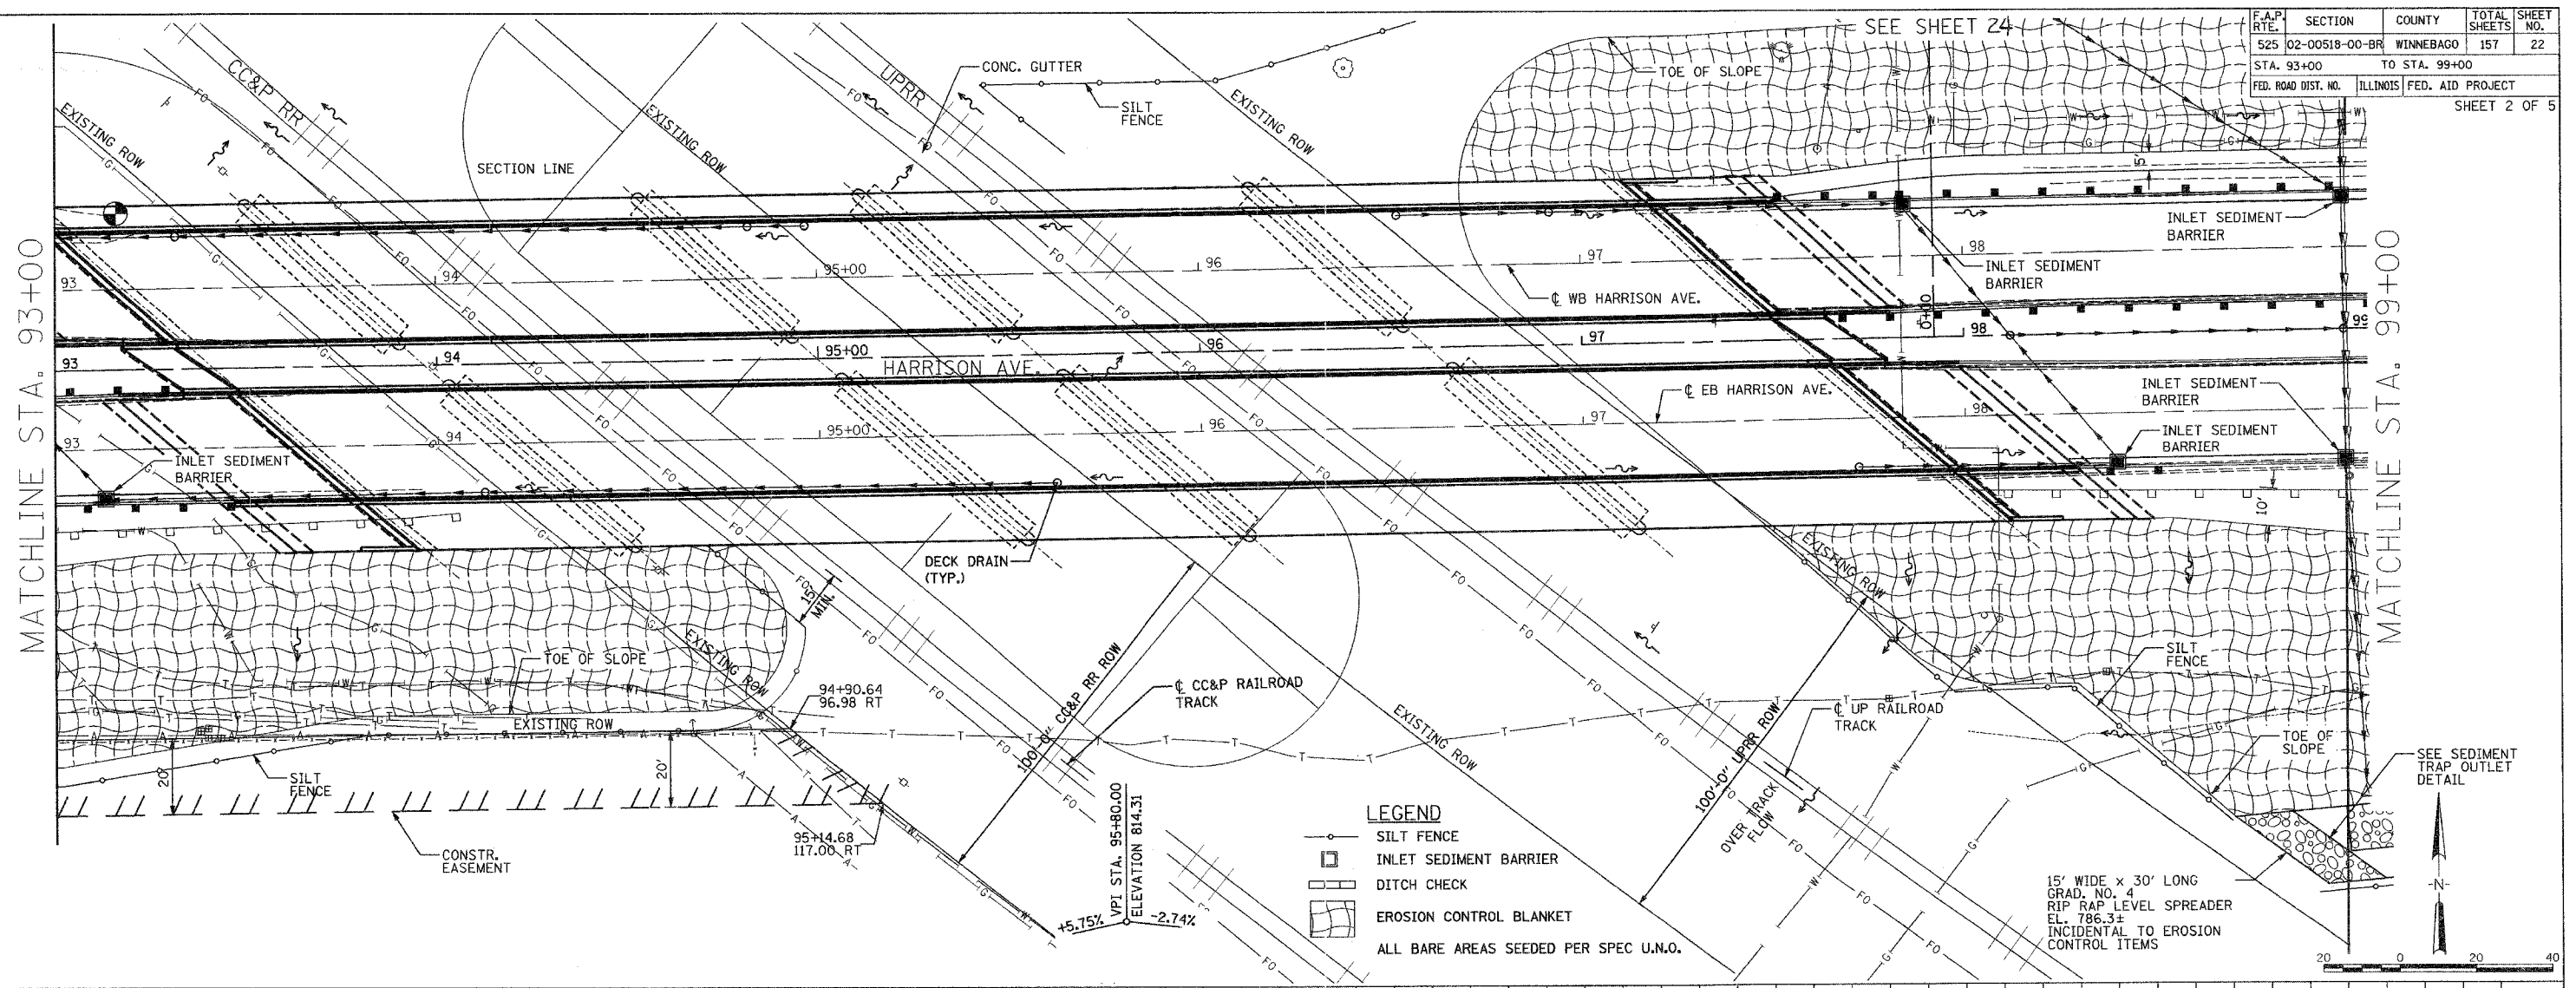


F.A.P. RTE.	SECTION	COUNTY	TOTAL SHEETS	SHEET NO.
525	02-00518-00-BR	WINNEBAGO	157	22
STA. 93+00	TO STA. 99+00			
FED. ROAD DIST. NO.	ILLINOIS	FED. AID PROJECT		
			SHEET 2 OF 5	

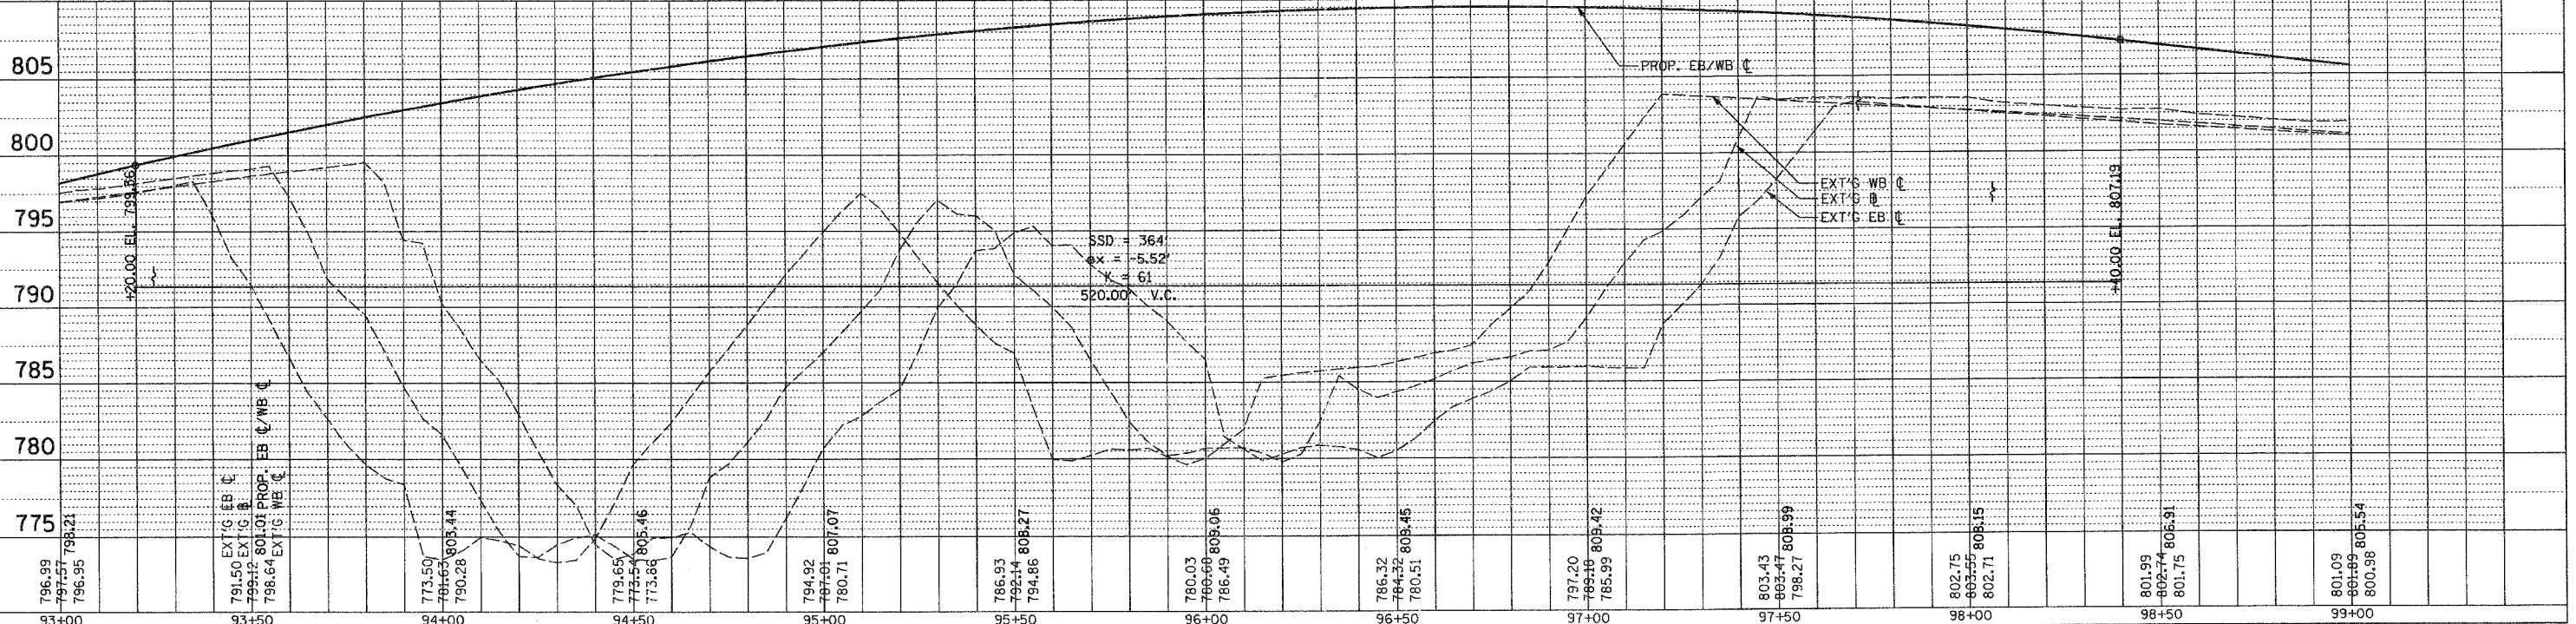

- LEGEND**
- SILT FENCE
 - INLET SEDIMENT BARRIER
 - DITCH CHECK
 - EROSION CONTROL BLANKET
 - ALL BARE AREAS SEEDED PER SPEC U.N.O.

15' WIDE x 30' LONG
 GRAD. NO. 4
 RIP RAP LEVEL SPREADER
 EL. 786.3±
 INCIDENTAL TO EROSION CONTROL ITEMS

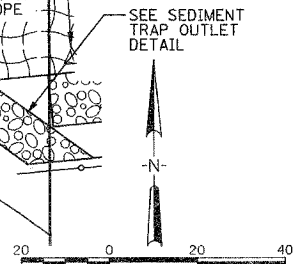

EROSION CONTROL PLAN

HANSON
 Hanson Professional Services Inc.

PLotted, Checked, Drawn, Reviewed, Date, Scale, Project Name, Sheet No.