


| F.A. RTE.                      | SECTION  | COUNTY           | TOTAL SHEETS | SHEET NO. |
|--------------------------------|----------|------------------|--------------|-----------|
| *                              | *        | WILLIAMSON       | 917          | 326       |
| STA.                           |          | TO STA.          |              |           |
| FED. ROAD DIST. NO.            | ILLINOIS | FED. AID PROJECT |              |           |
| * I-57, & OLD IL 13 (FAU 9629) |          |                  |              |           |
| ** (X1-6-2)VB-2,(X1-6)HBK-2    |          |                  |              |           |

**NORTHBOUND**

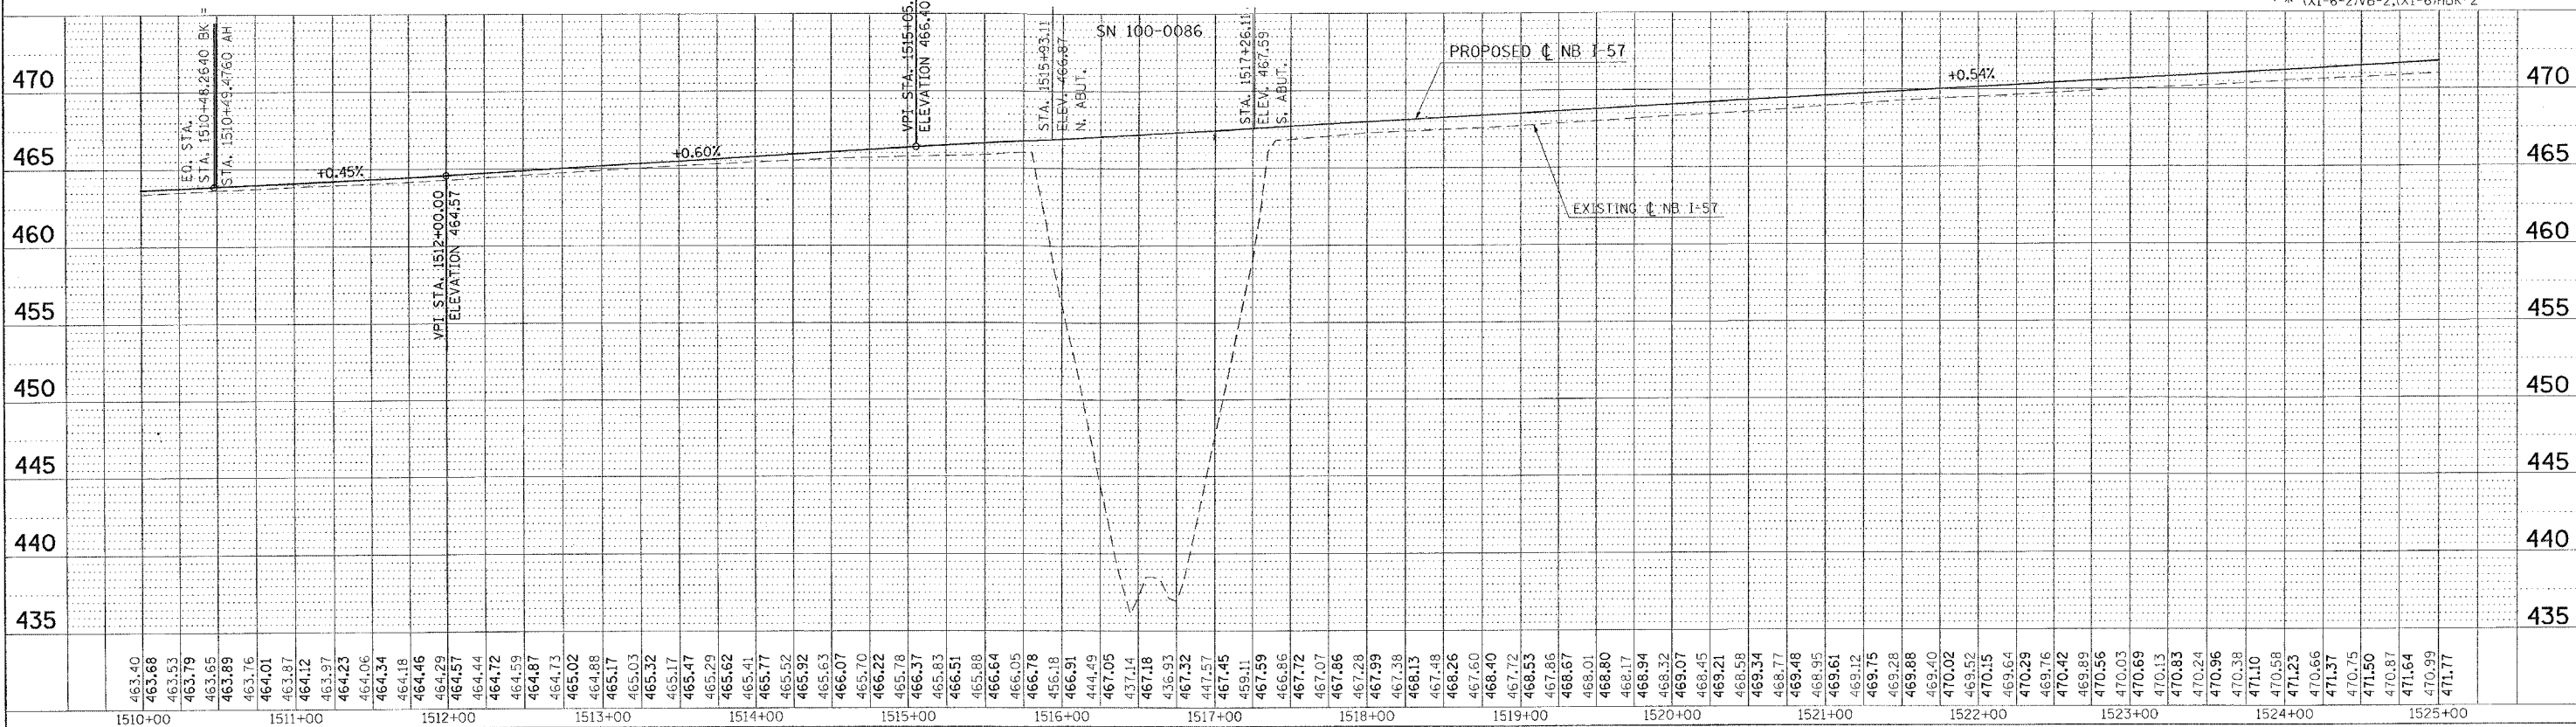

**SOUTHBOUND**



TEMPORARY EROSION CONTROL FAI-57 FOR STAGES 1, 2, 3, 4 - STA. 1510+00 TO STA. 1525+00

|      |           |      |
|------|-----------|------|
| PLAN | SUBMITTED | DATE |
| NO.  | BY        |      |
| NO.  | DATE      |      |

|         |          |      |
|---------|----------|------|
| PROFILE | DESIGNED | DATE |
| NO.     | BY       |      |
| NO.     | DATE     |      |

PLOT DATE = 12/18/2008  
 FILE NAME = c:\prowork\98950\2862\old\1510\1510p1.dgn  
 USER NAME = hehson