

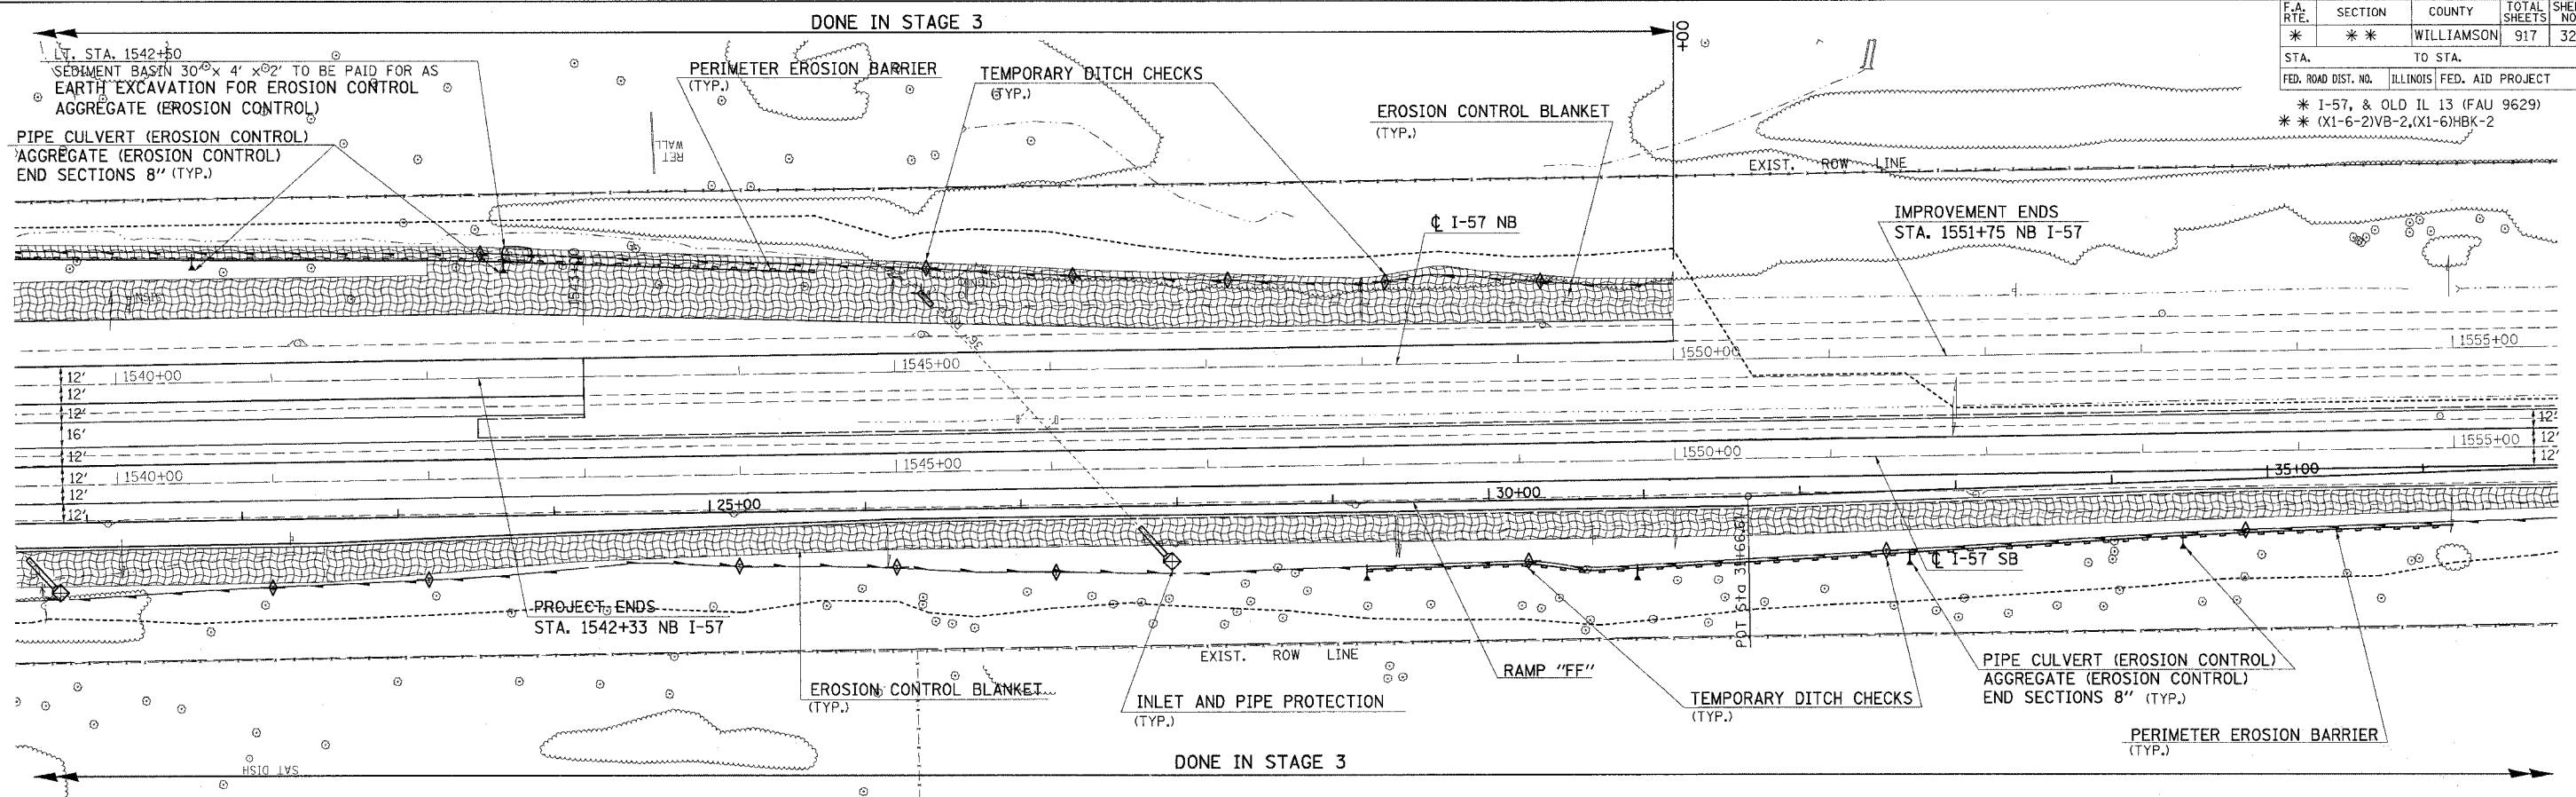


F.A. RTE.	SECTION	COUNTY	TOTAL SHEETS	SHEET NO.
*	*	WILLIAMSON	917	329
STA.	TO STA.			
FED. ROAD DIST. NO.	ILLINOIS FED. AID PROJECT			
* I-57, & OLD IL 13 (FAU 9629)				
** (X1-6-2)VB-2,(X1-6)HBK-2				

PLAN  
 DATE: 8/27/2016  
 DRAWN BY: [blank]  
 CHECKED BY: [blank]  
 DATE: [blank]  
 PROJECT NO.: [blank]  
 SHEET NO.: [blank]

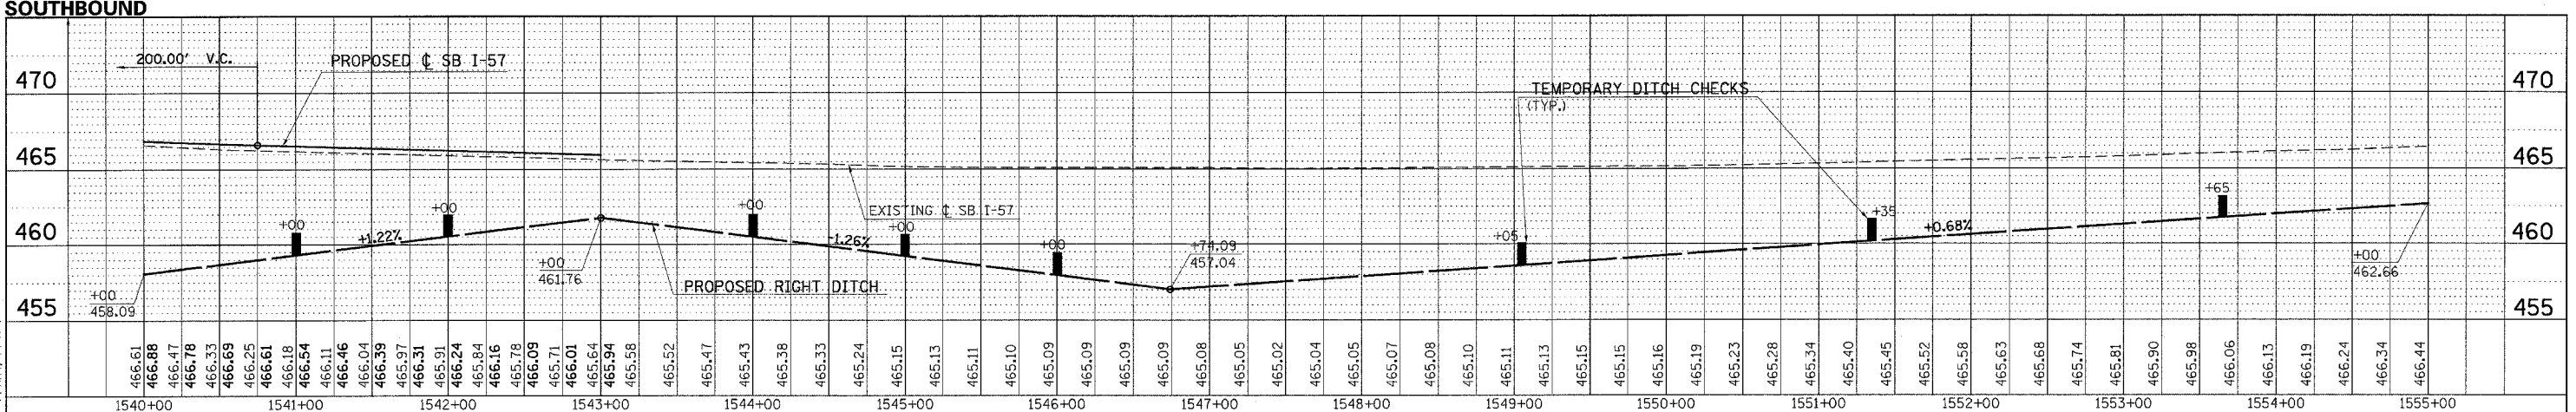

PROFILE  
 DATE: 8/27/2016  
 DRAWN BY: [blank]  
 CHECKED BY: [blank]  
 DATE: [blank]  
 PROJECT NO.: [blank]  
 SHEET NO.: [blank]

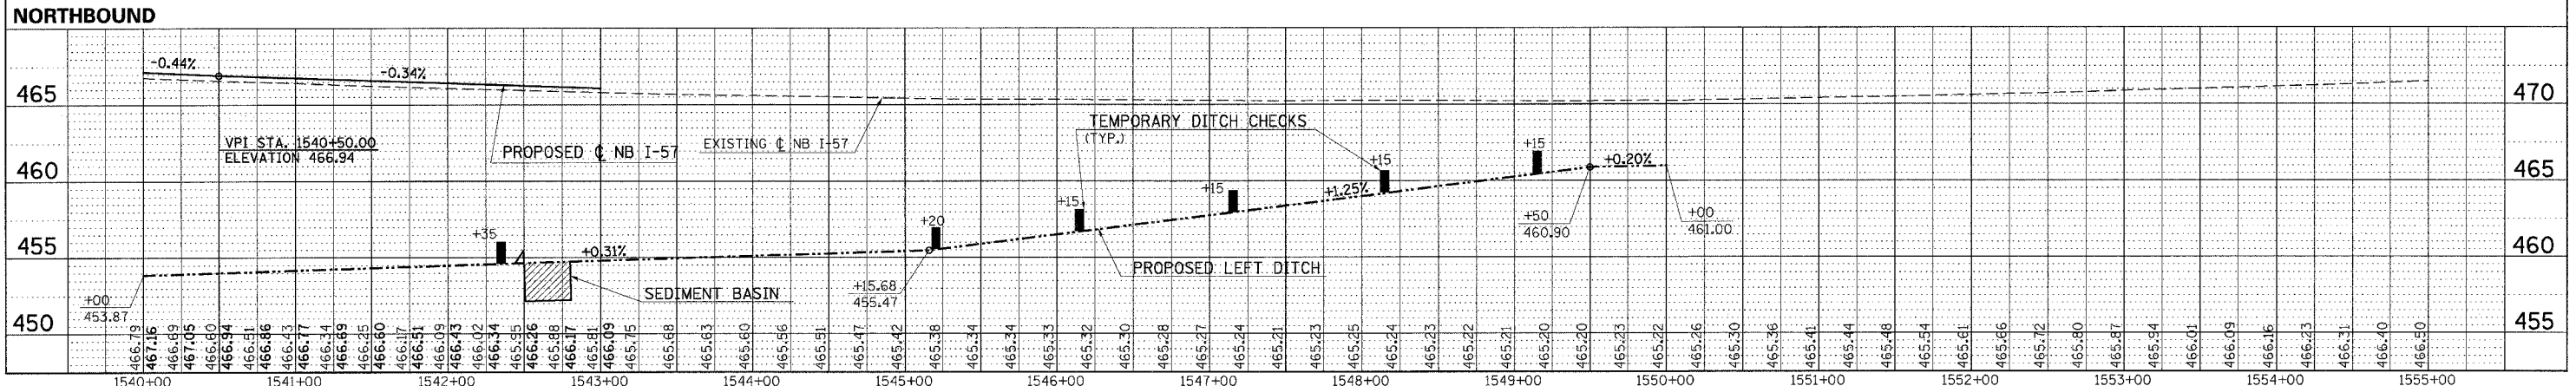

TEMPORARY EROSION CONTROL FAI-57 FOR STAGES 1, 2, 3, 4 - STA. 1540+00 TO STA. 1555+00