



F.A. P.C.	SECTION	COUNTY	TOTAL SHEET NO.
*	**	WILLIAMSON	917 388
STA.	TO STA.		
FED. ROAD DIST. NO.	ILLINOIS FED. AID PROJECT		
* I-57, & OLD IL 13 (FAU 9629)			
** (X1-6-2)VB-2, (X1-6)HBK-2			

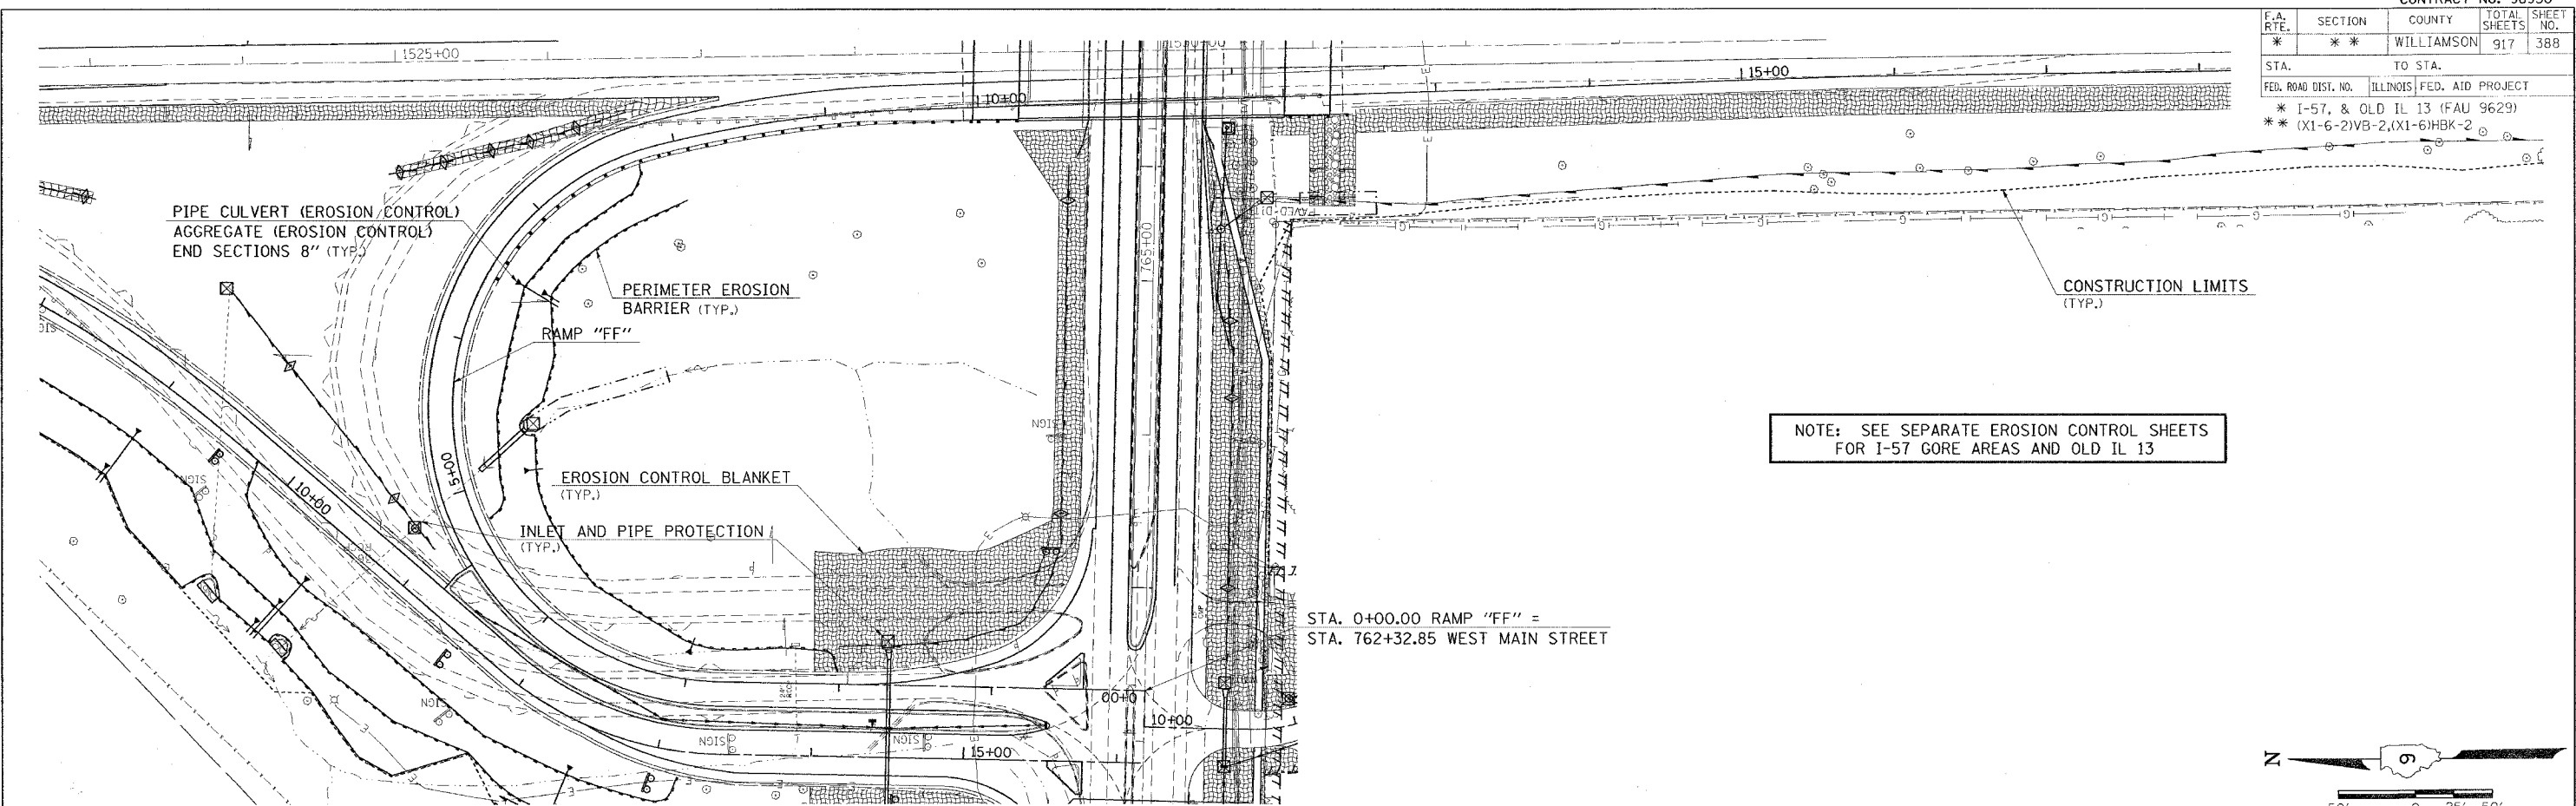

NOTE: SEE SEPARATE EROSION CONTROL SHEETS FOR I-57 CORE AREAS AND OLD IL 13


STA. 0+00.00 RAMP "FF" =  
STA. 762+32.85 WEST MAIN STREET

 

DATE	BY	NO.

DATE	NO.

PLOT DATE = 11/21/2008  
FILE NAME = s:\p\projects\98950\13\oldil13.dgn  
PLOT SCALE = 1" = 50.0000' / IN.  
USER NAME = mason

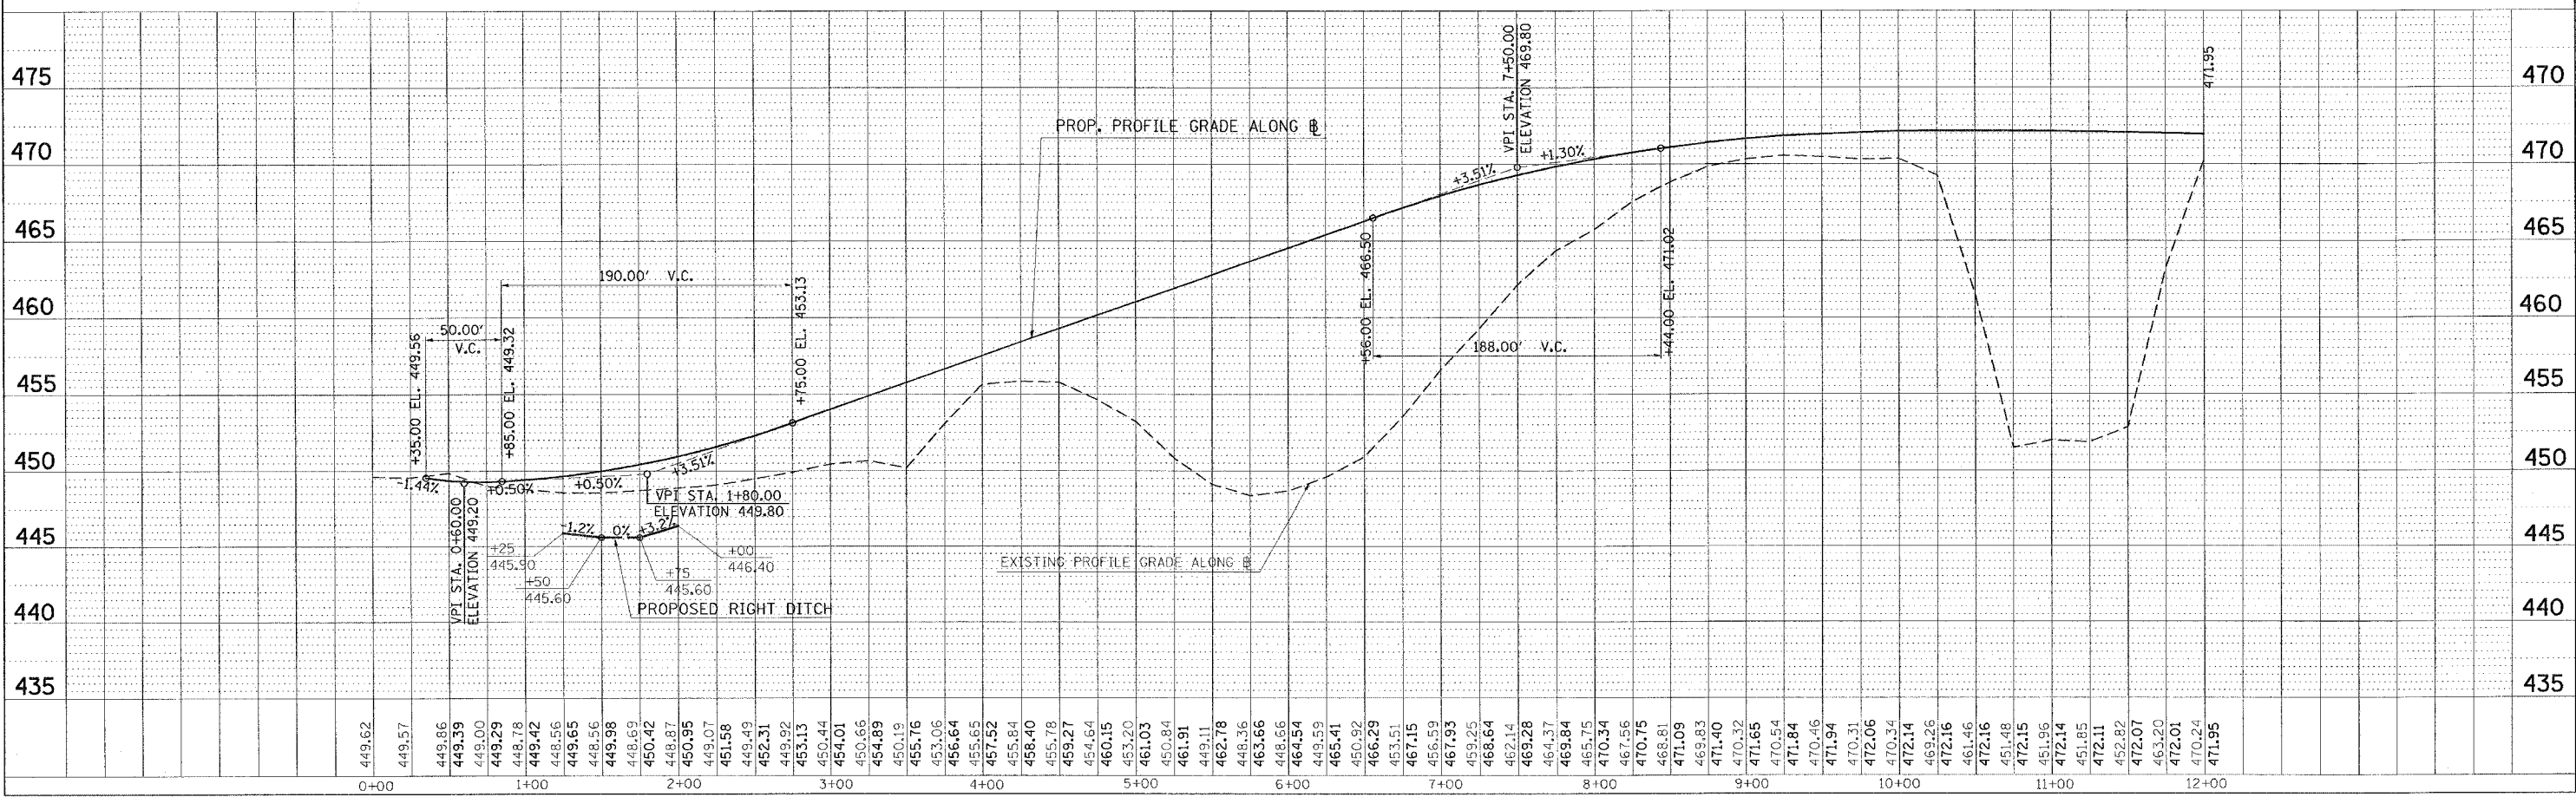

EROSION CONTROL STA. 0+00 TO STA. 12+00 RAMP "FF"