


F.A. RTE.	SECTION	COUNTY	TOTAL SHEETS	SHEET NO.
*	*	WILLIAMSON	917	438
CONTRACT NO. 98950				
STA. TO STA.				
FED. ROAD DIST. NO. ILLINOIS FED. AID PROJECT				
* I-57, & OLD IL 13 (FAU 9629)				
** (X1-6-2)VB-2,(X1-6)HBK-2				

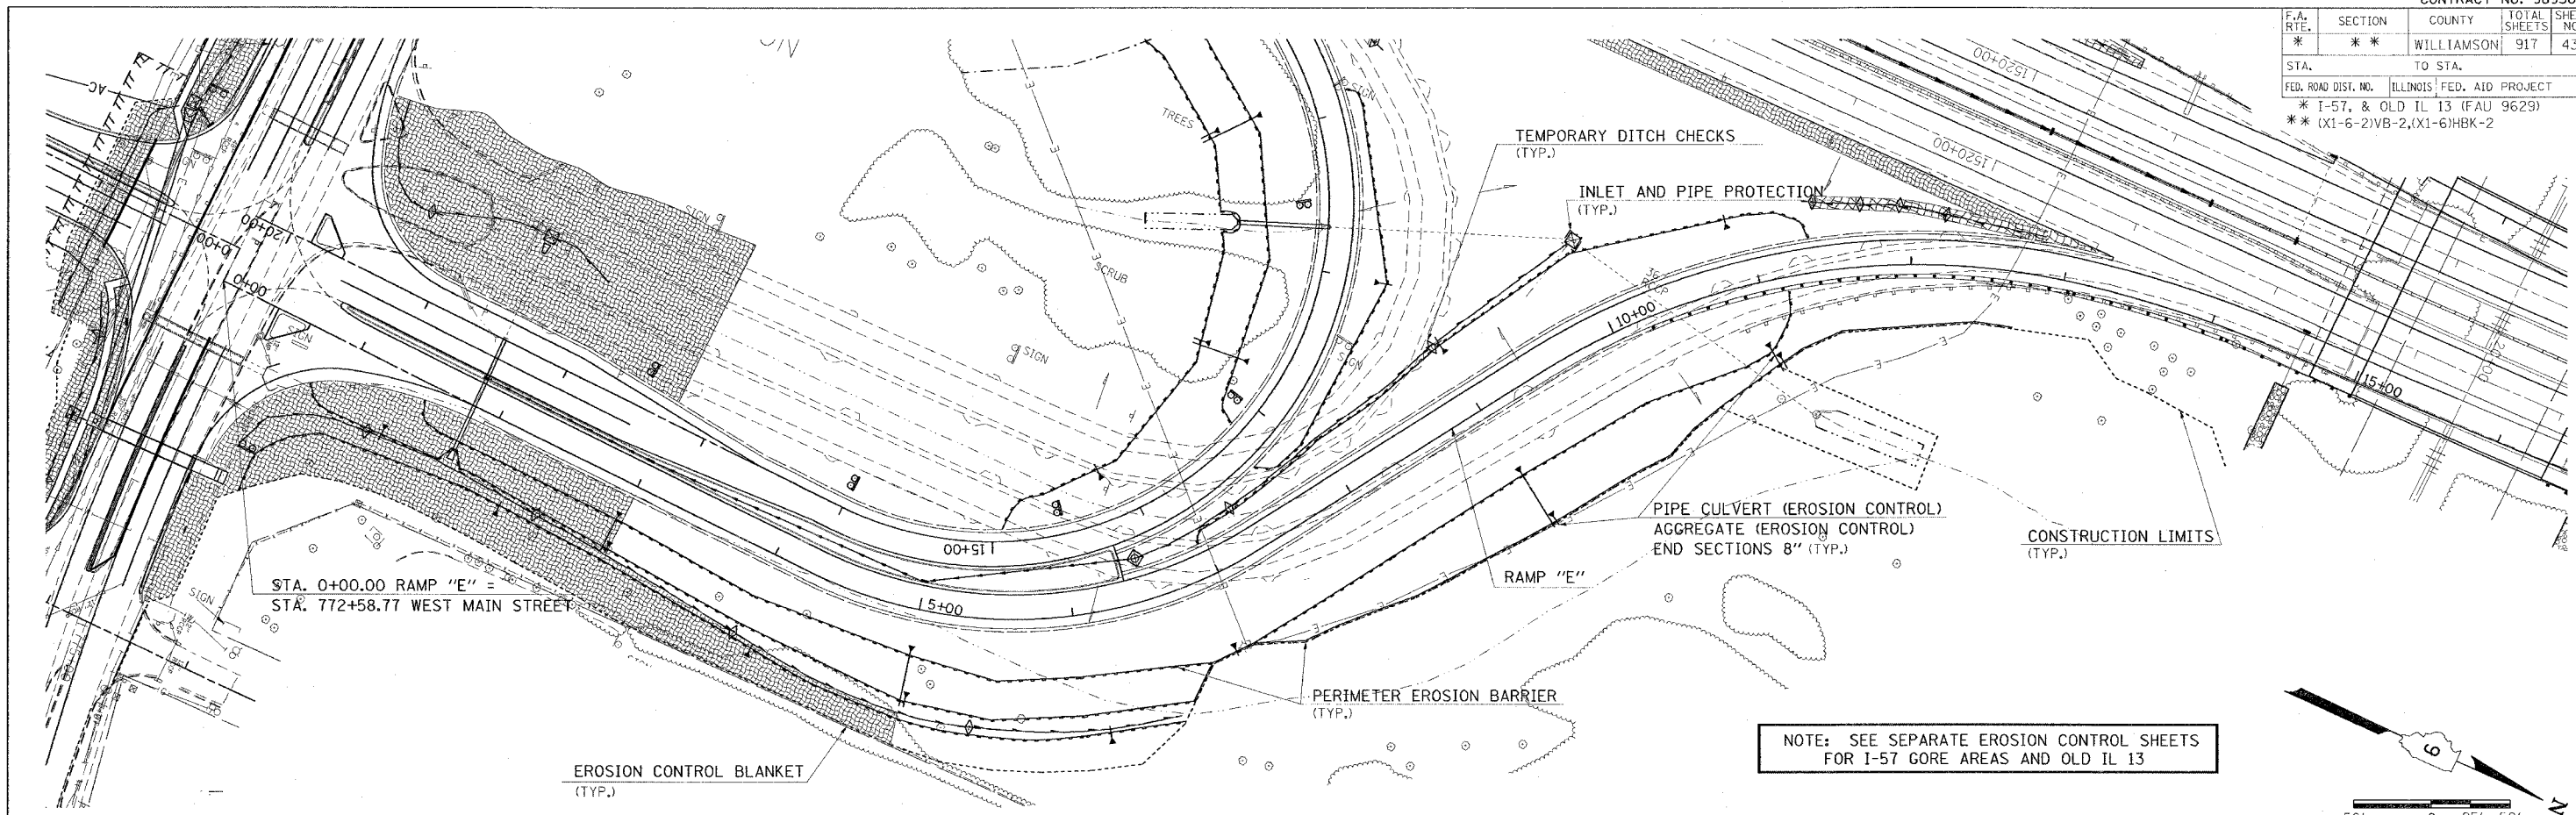


DATE	BY

PLAN
 SURVEYED
 PLOTTED
 CHECKED
 REVISIONS
 NO. DATE
 CAD FILE NAME

DATE	BY

PROFILE
 SURVEYED
 PLOTTED
 CHECKED
 REVISIONS
 NO. DATE
 STRUCTURE NOTATION DISCU

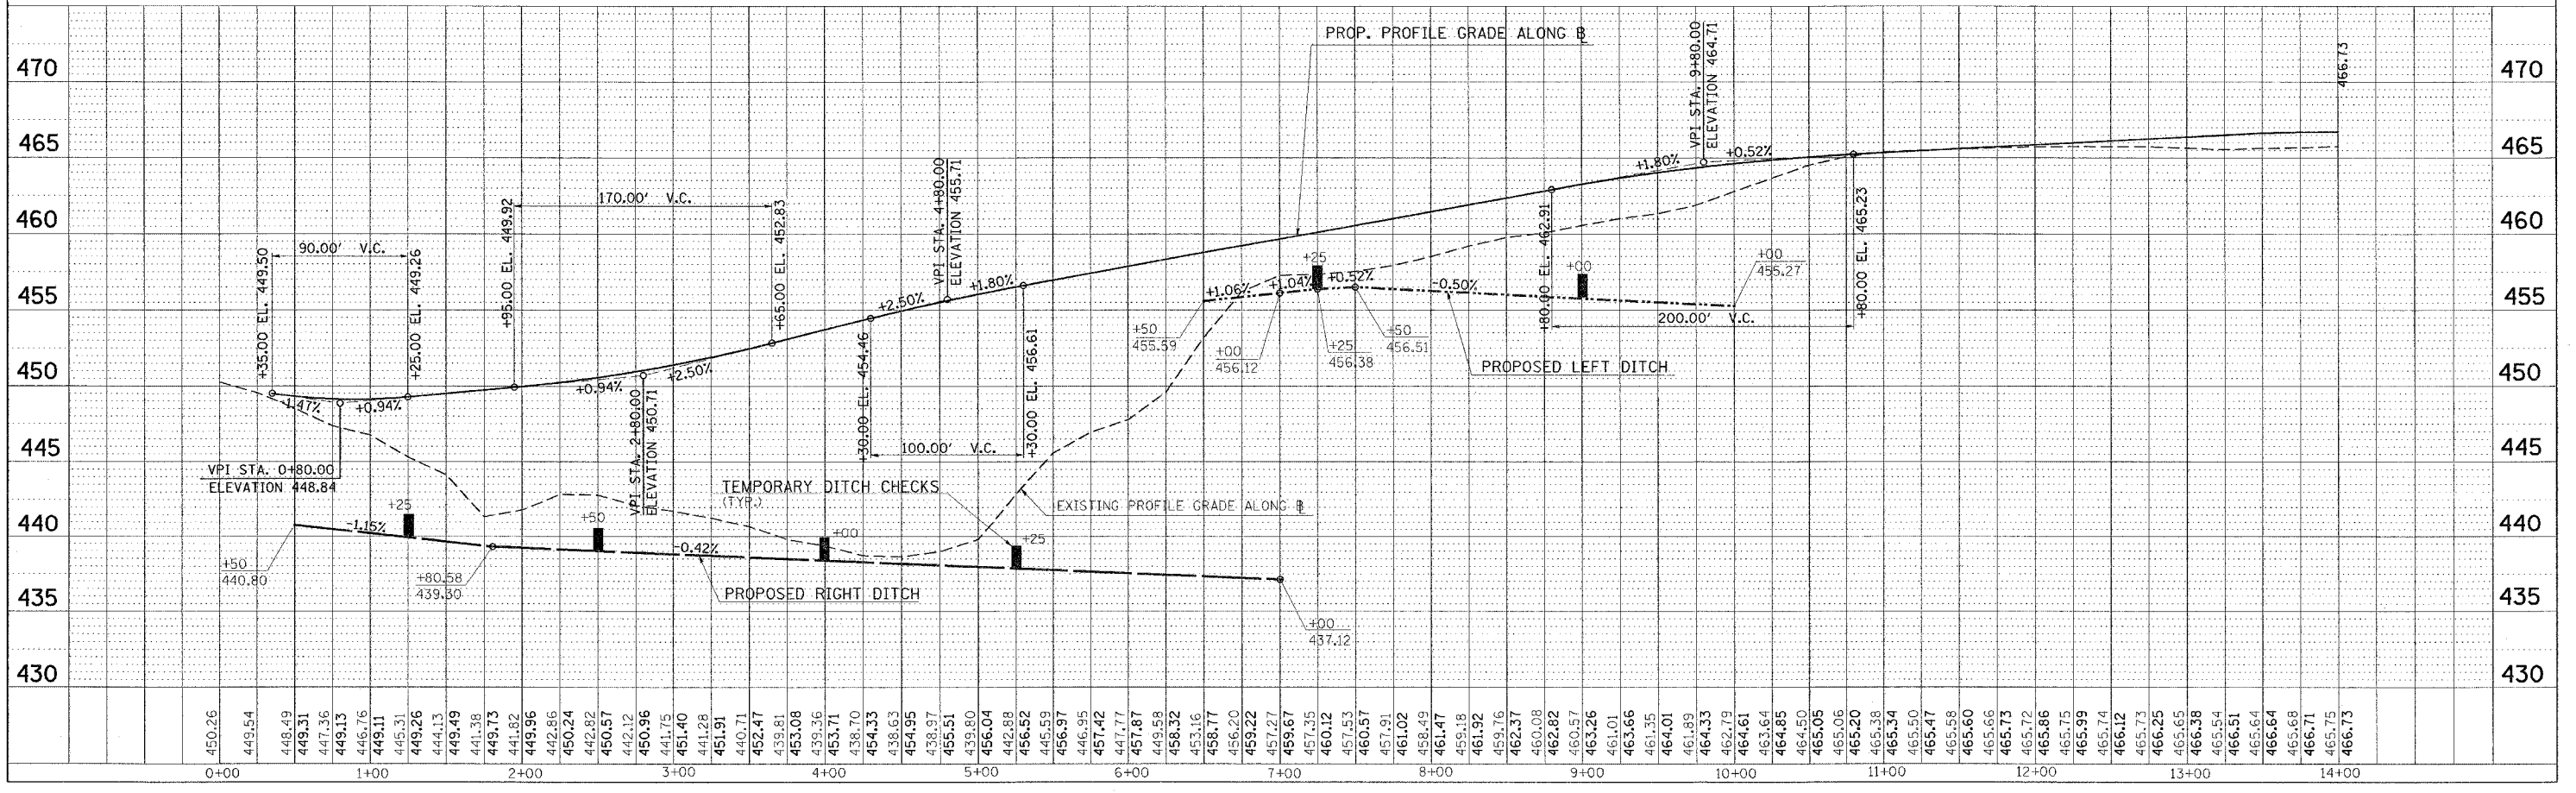

DATE: 11/21/2006
 FILE NAME: c:\pro\mca\980222\03\10\13\24.dgn
 PLOT SCALE: 50.0000' / 1"
 USER NAME: heason

EROSION CONTROL STA. 0+00 TO STA. 14+00 RAMP "E"