


F.A. RTE.	SECTION	COUNTY	TOTAL SHEETS	SHEET NO.
*	**	WILLIAMSON	917	439
STA. TO STA.				
FED. ROAD DIST. NO. ILLINOIS FED. AID PROJECT				
* I-57, & OLD IL 13 (FAU 9629)				
** (X1-6-2)VB-2, (X1-6)HBK-2				

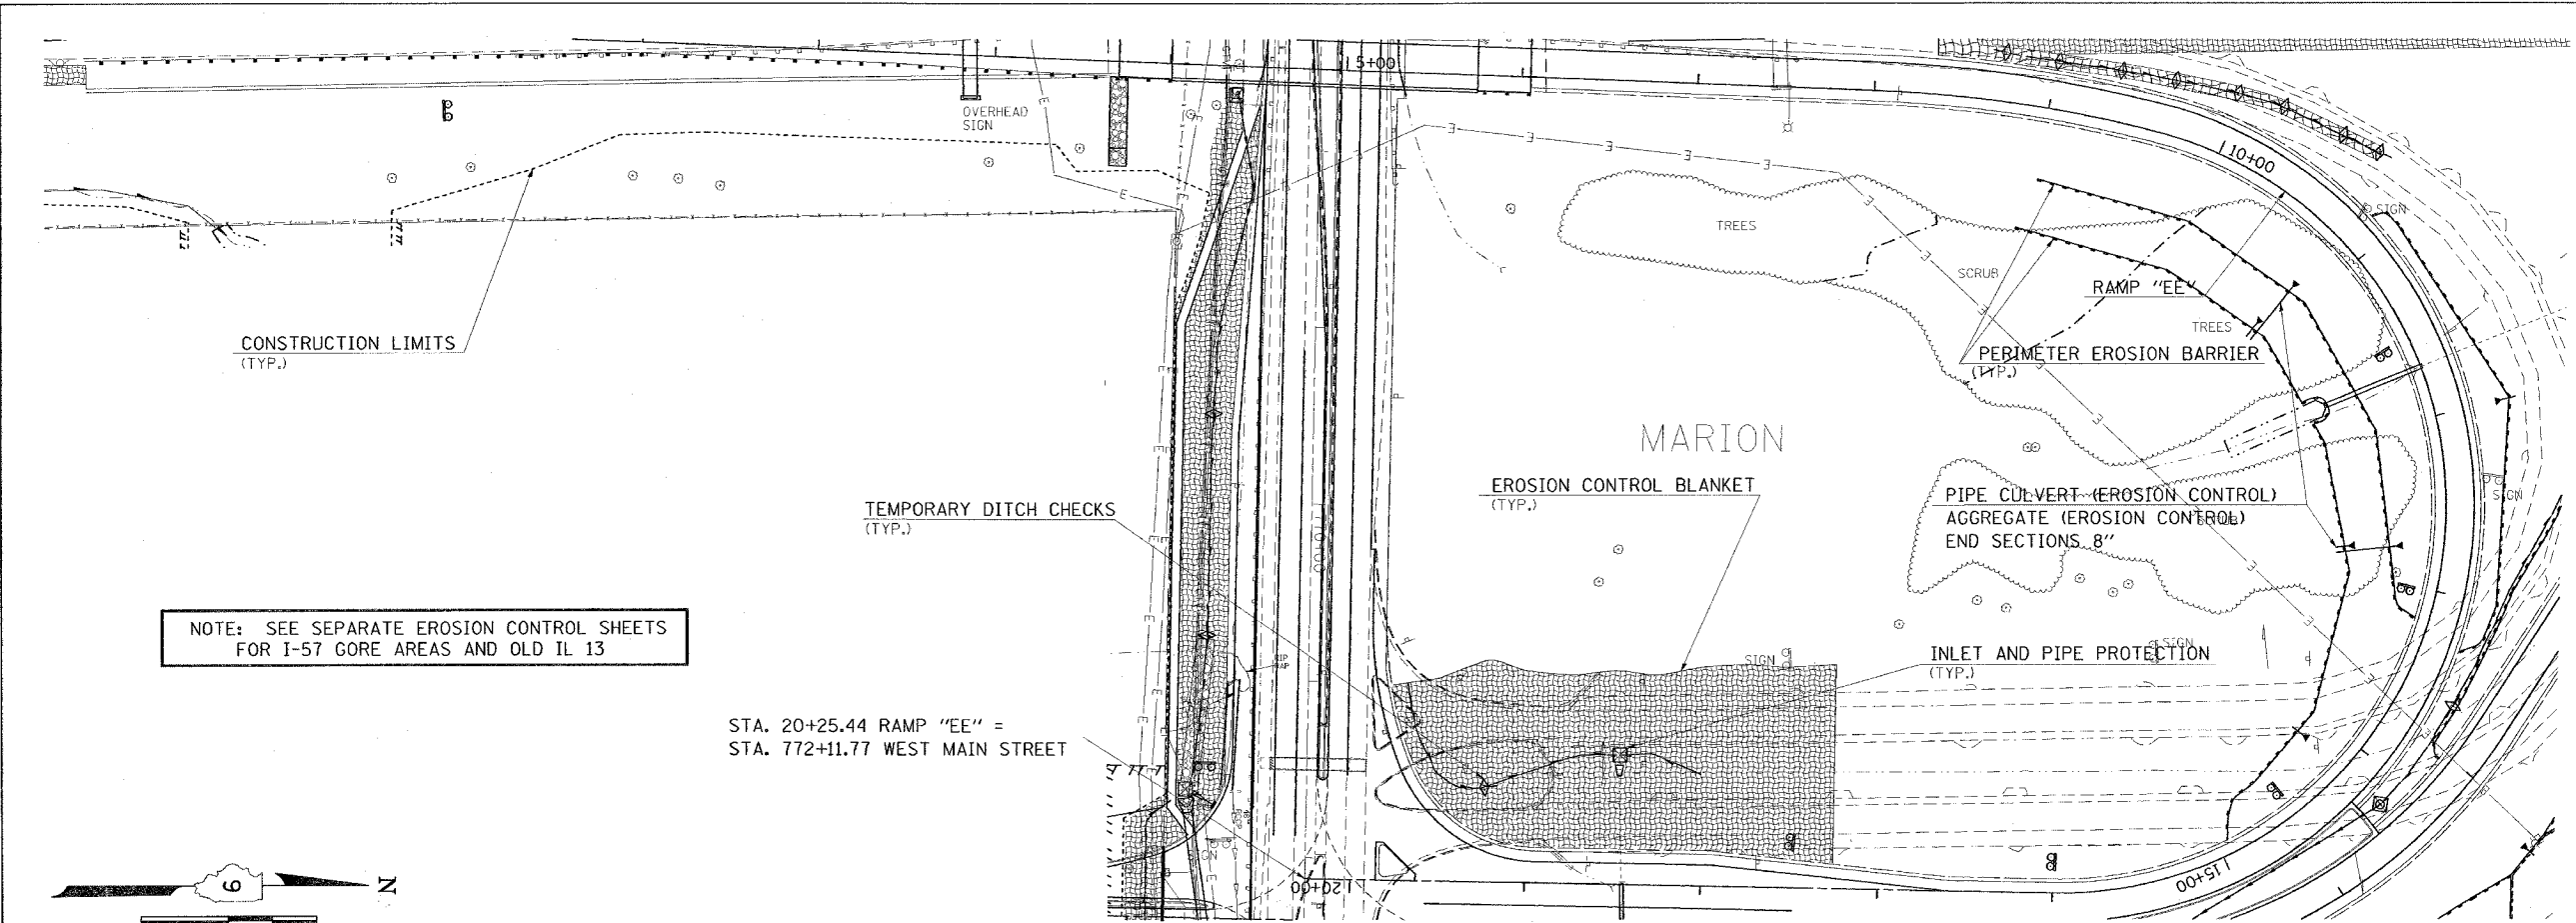

NOTE: SEE SEPARATE EROSION CONTROL SHEETS FOR I-57 GORE AREAS AND OLD IL 13


STA. 20+25.44 RAMP "EE" = STA. 772+11.77 WEST MAIN STREET



DATE	BY
DATE	BY
DATE	BY

DATE	BY
DATE	BY
DATE	BY

PLOT DATE = 11/21/2008
 FILE NAME = c:\pvc\projects\9828282a\st13\st13a.dgn
 PLOT SCALE = 1/8" = 1'-0"
 USER NAME = mason

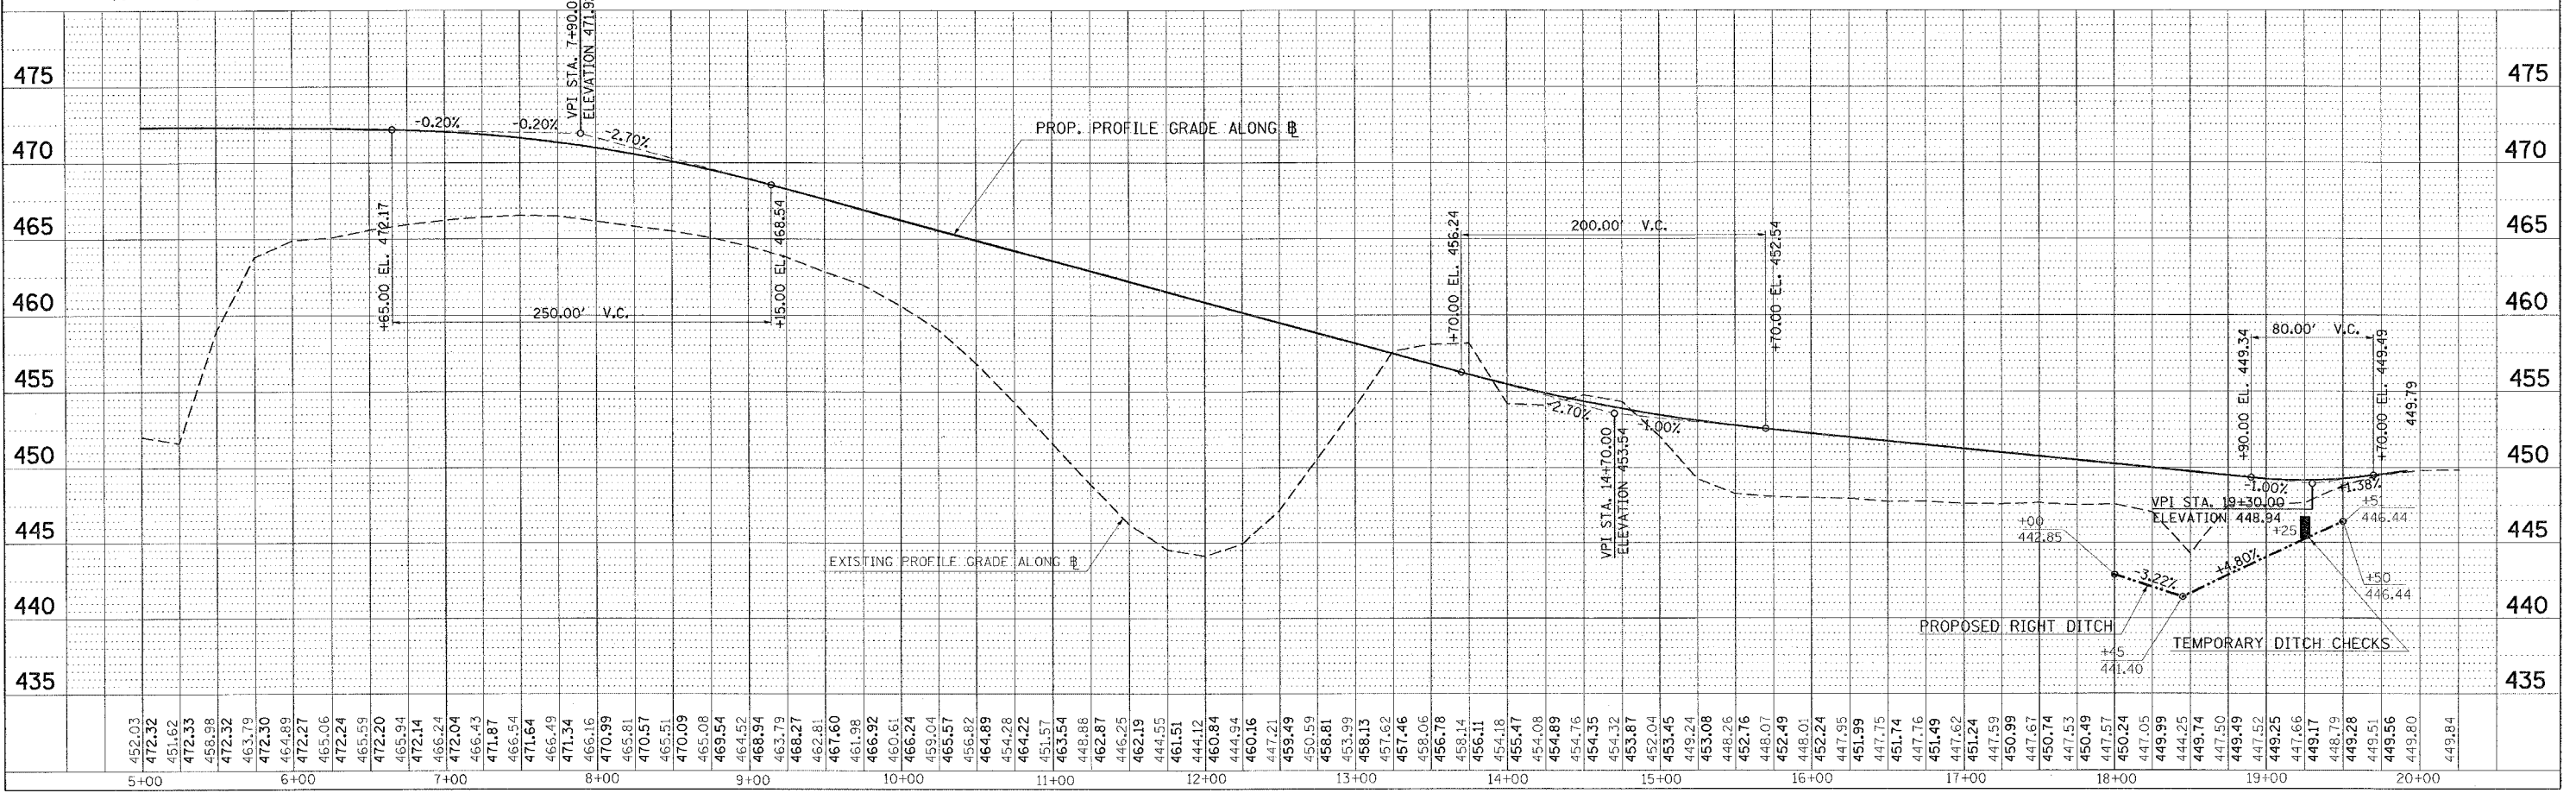

EROSION CONTROL STA. 5+00 TO STA. 20+00 RAMP "EE"