



F.A. RTE.	SECTION	COUNTY	TOTAL SHEETS	SHEET NO.
*	**	WILLIAMSON	917	606
STA.		TO STA.		
FED. ROAD DIST. NO.		ILLINOIS FED. AID PROJECT		
* I-57, & OLD IL 13 (FAU 9629)				
** (X1-6-2)VB-2,(X1-6)HBK-2				

 

DONE IN STAGE 8

PROP. CURVE NEWEE-1  
 PI STA. = 8+81.41  
 $\Delta = 12^\circ 08' 09''$  (RT)  
 $D = 7^\circ 29' 23''$   
 $R = 765.00'$   
 $T = 81.32'$   
 $L = 162.03'$   
 $E = 4.31'$   
 S.E. RUN = 8%  
 P.C. STA. = 8+00.09  
 P.T. STA. = 9+62.12

PROP. CURVE NEWFF-2  
 PI STA. = 8+70.75  
 $\Delta = 12^\circ 09' 32''$  (RT)  
 $D = 7^\circ 29' 23''$   
 $R = 765.00'$   
 $T = 81.48'$   
 $L = 162.34'$   
 $E = 4.33'$   
 S.E. RUN = 8%  
 P.C. STA. = 7+89.27  
 P.T. STA. = 9+51.61

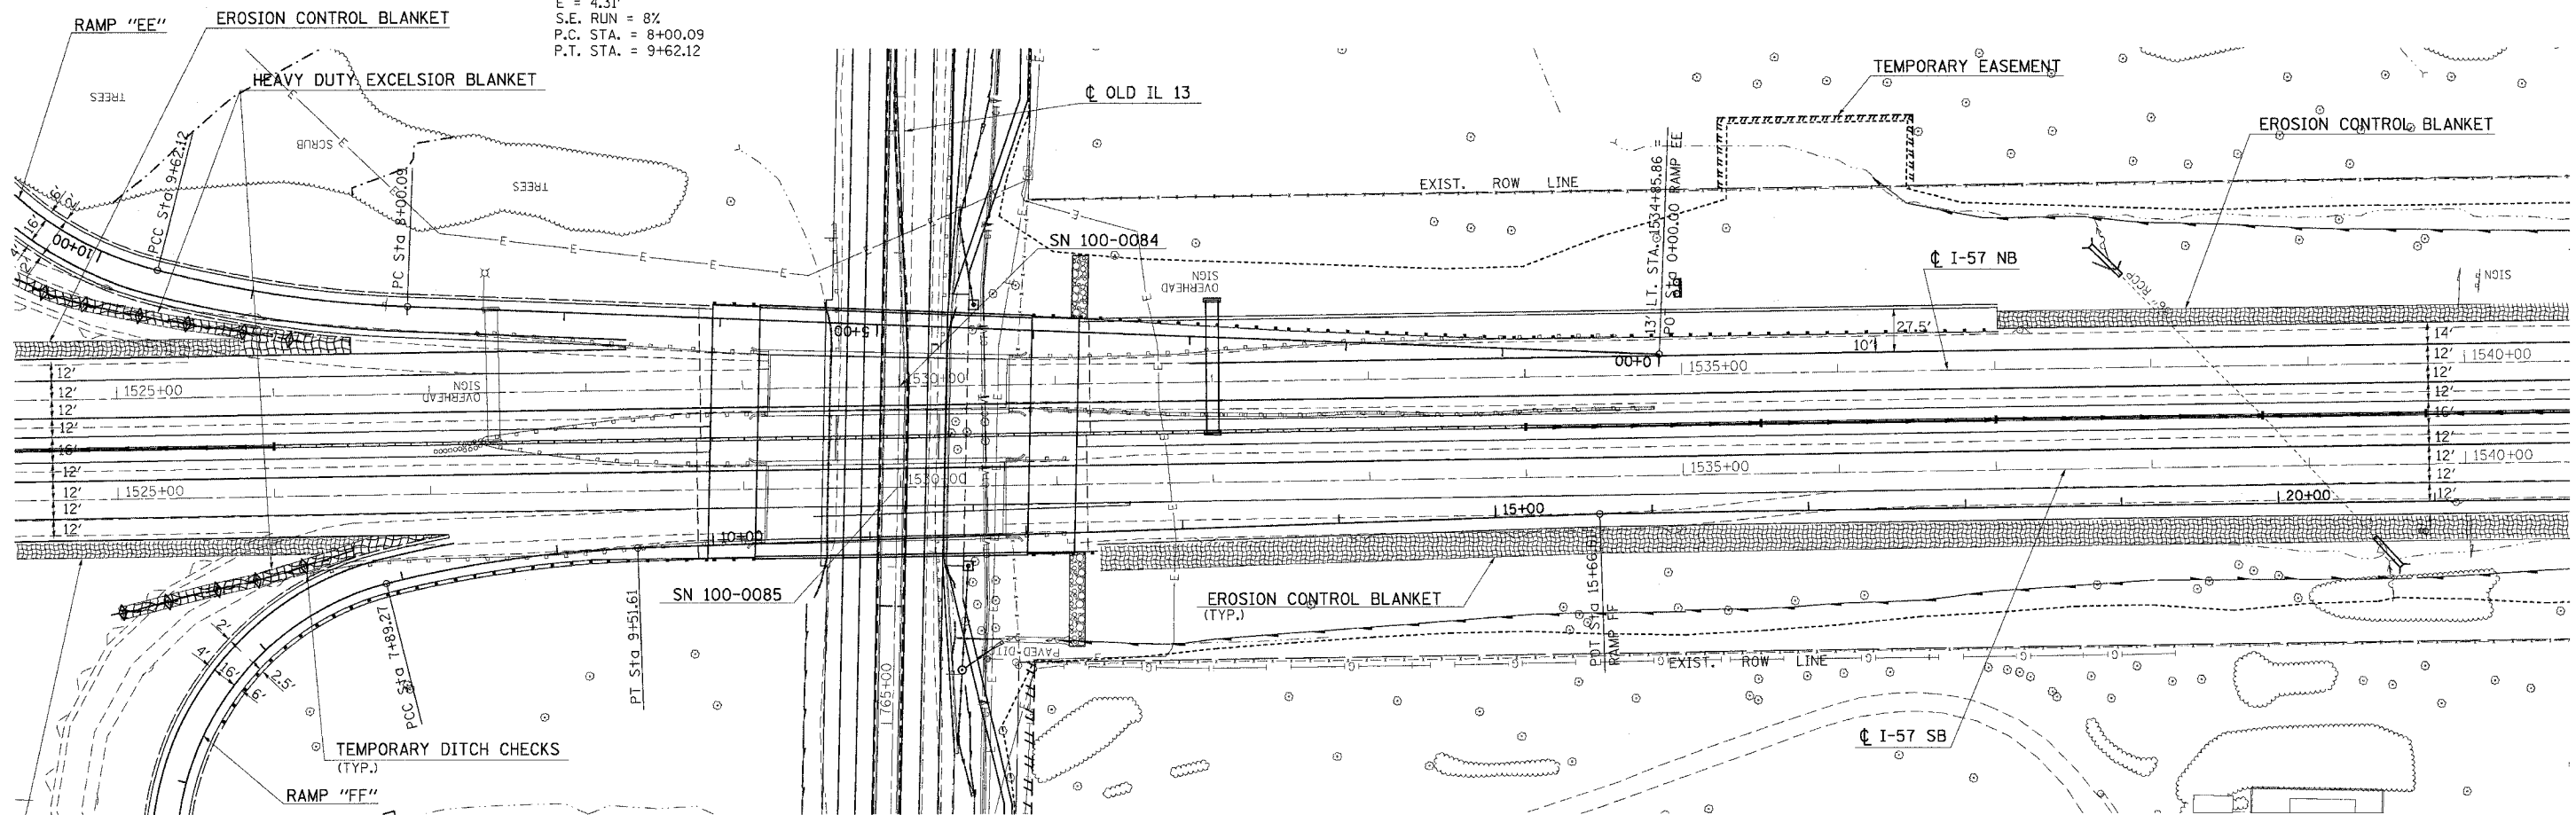

DONE IN STAGE 8

PLT DATE = 12/7/2006  
 PLT SCALE = 1/8" = 100'  
 USER NAME = hanson  
 PPAA3, PPTP3

REVISIONS	
NAME	DATE

ILLINOIS DEPARTMENT OF TRANSPORTATION  
**TEMPORARY EROSION CONTROL FAI-57 FOR STAGES 7, 7A, 7B, 7C, 8**  
**STA. 1525+00 TO STA. 1540+00**  
 SHEET 1 OF 2  
 SCALE: VERT. 50  
 HORIZ. DATE  
 DRAWN BY CNH  
 CHECKED BY