



F.A. RTE.	SECTION	COUNTY	TOTAL SHEETS	SHEET NO.
*	**	WILLIAMSON	917	676

STA. TO STA.

FED. ROAD DIST. NO. ILLINOIS FED. AID PROJECT

* I-57, & OLD IL 13 (FAU 9629)

** (X1-6-2)VB-2, (X1-6)HBK-2

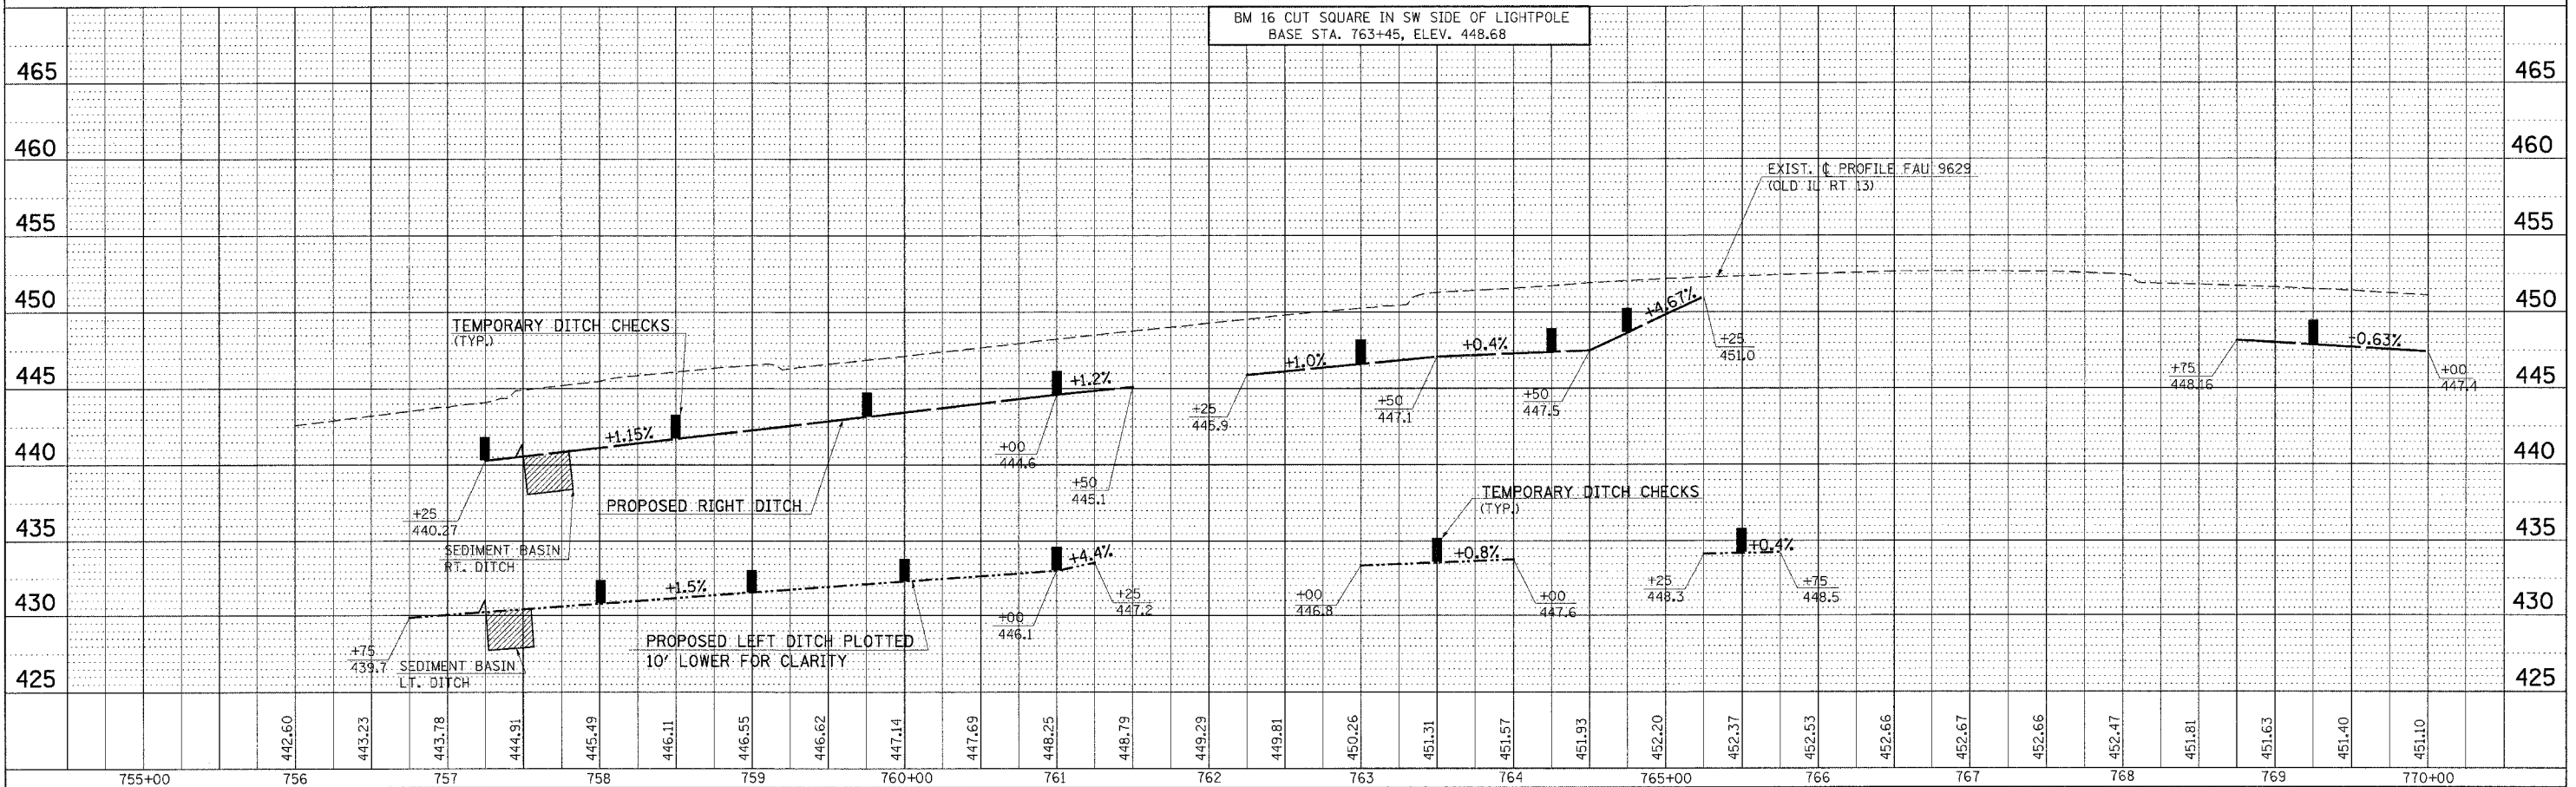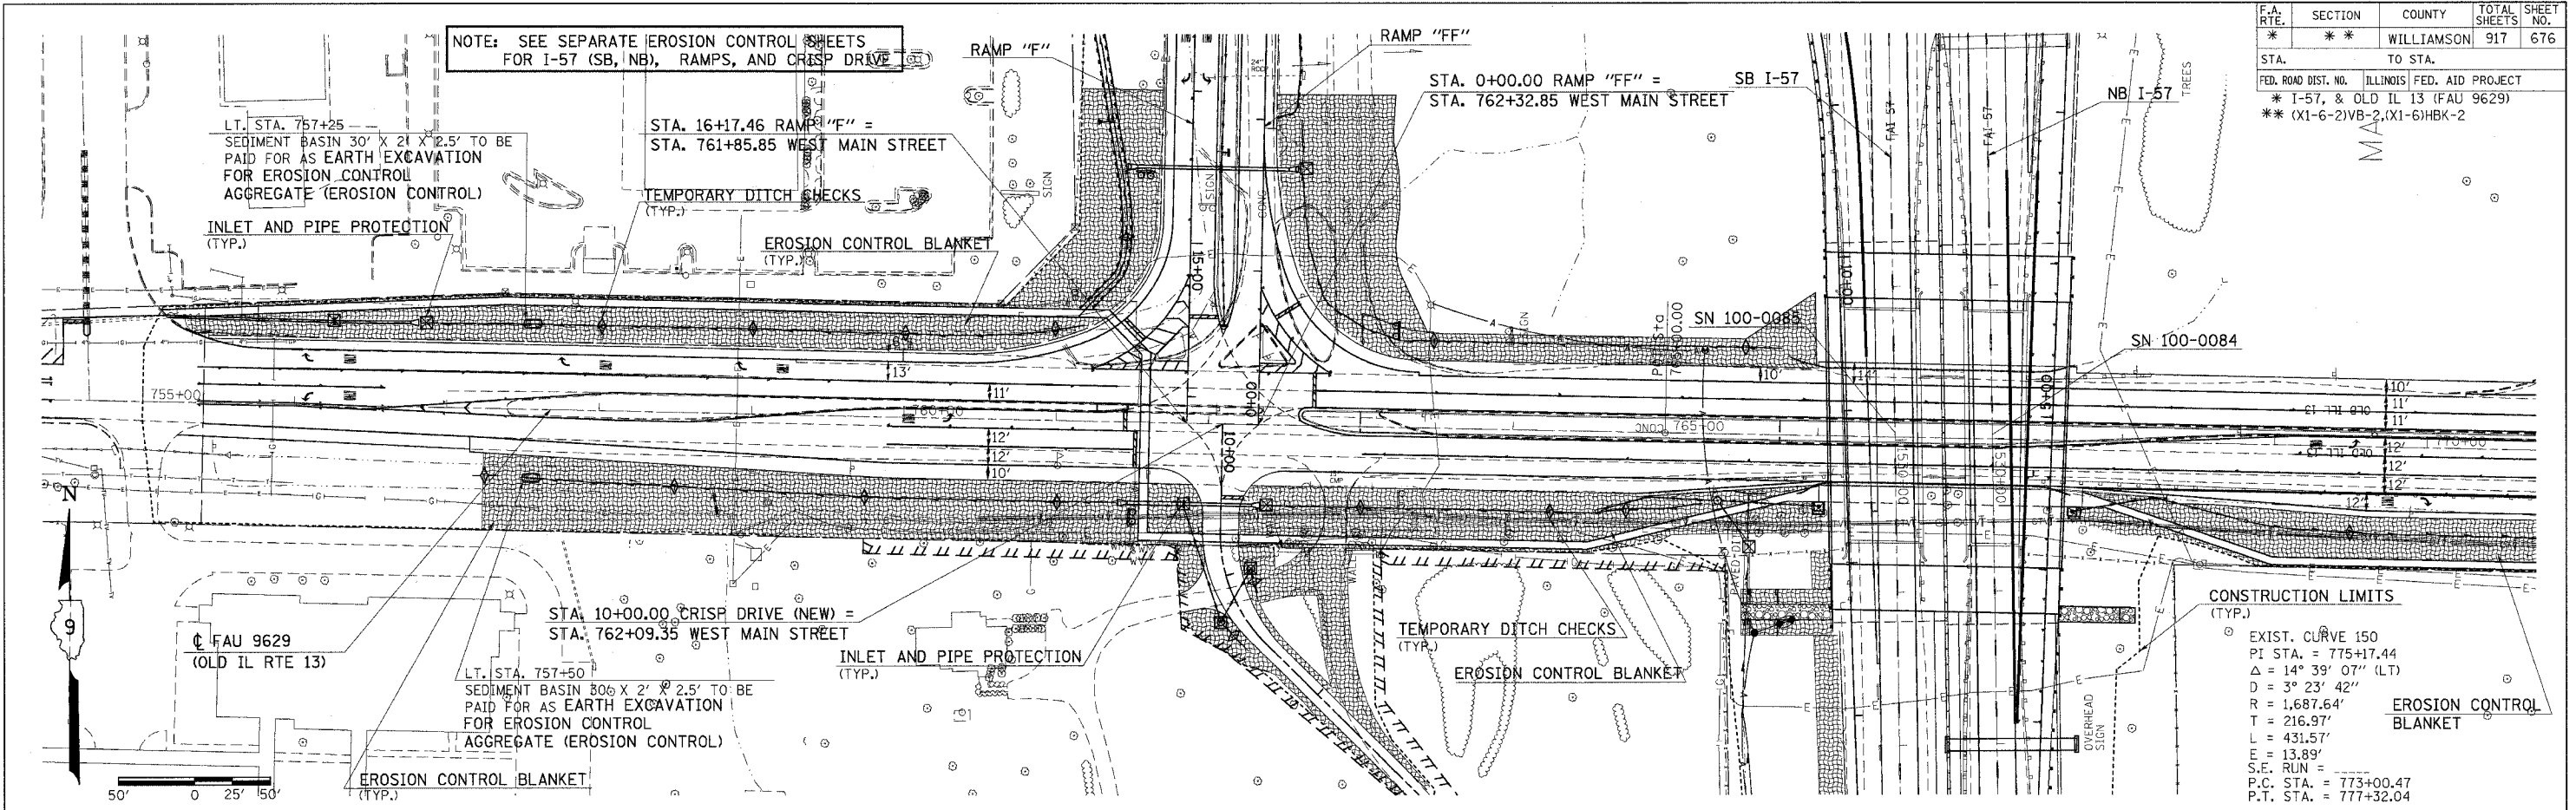

OLD IL 13 TEMPORARY EROSION CONTROL STA. 755+00 TO STA. 770+00

PLAN

SURVEYED	DATE
ALIGNED	
CHECKED	
BY	
NOTE BOOK NO.	
DATE FILED	

PROFILE

SURVEYED	DATE
ALIGNED	
CHECKED	
BY	
NOTE BOOK NO.	
DATE FILED	

PLOT DATE = 12/6/2006
 FILE NAME = c:\projects\98950\oldil13\oldil13p2.dgn
 PLOT SCALE = 5/8"=1'-0"
 USER NAME = hester