


STATE OF ILLINOIS
DEPARTMENT OF TRANSPORTATION

ROUTE NO.	SECTION	COUNTY	DATE	SHEET NO.	SHEET NO. 26 51 SHEETS
F.A.I. 57	(X1-6-2) VB-2	WILLIAMSON	9/17/07	859	
FED. ROAD DIST. NO. 7		ILLINOIS FED. AID PROJECT			

Contract #98950

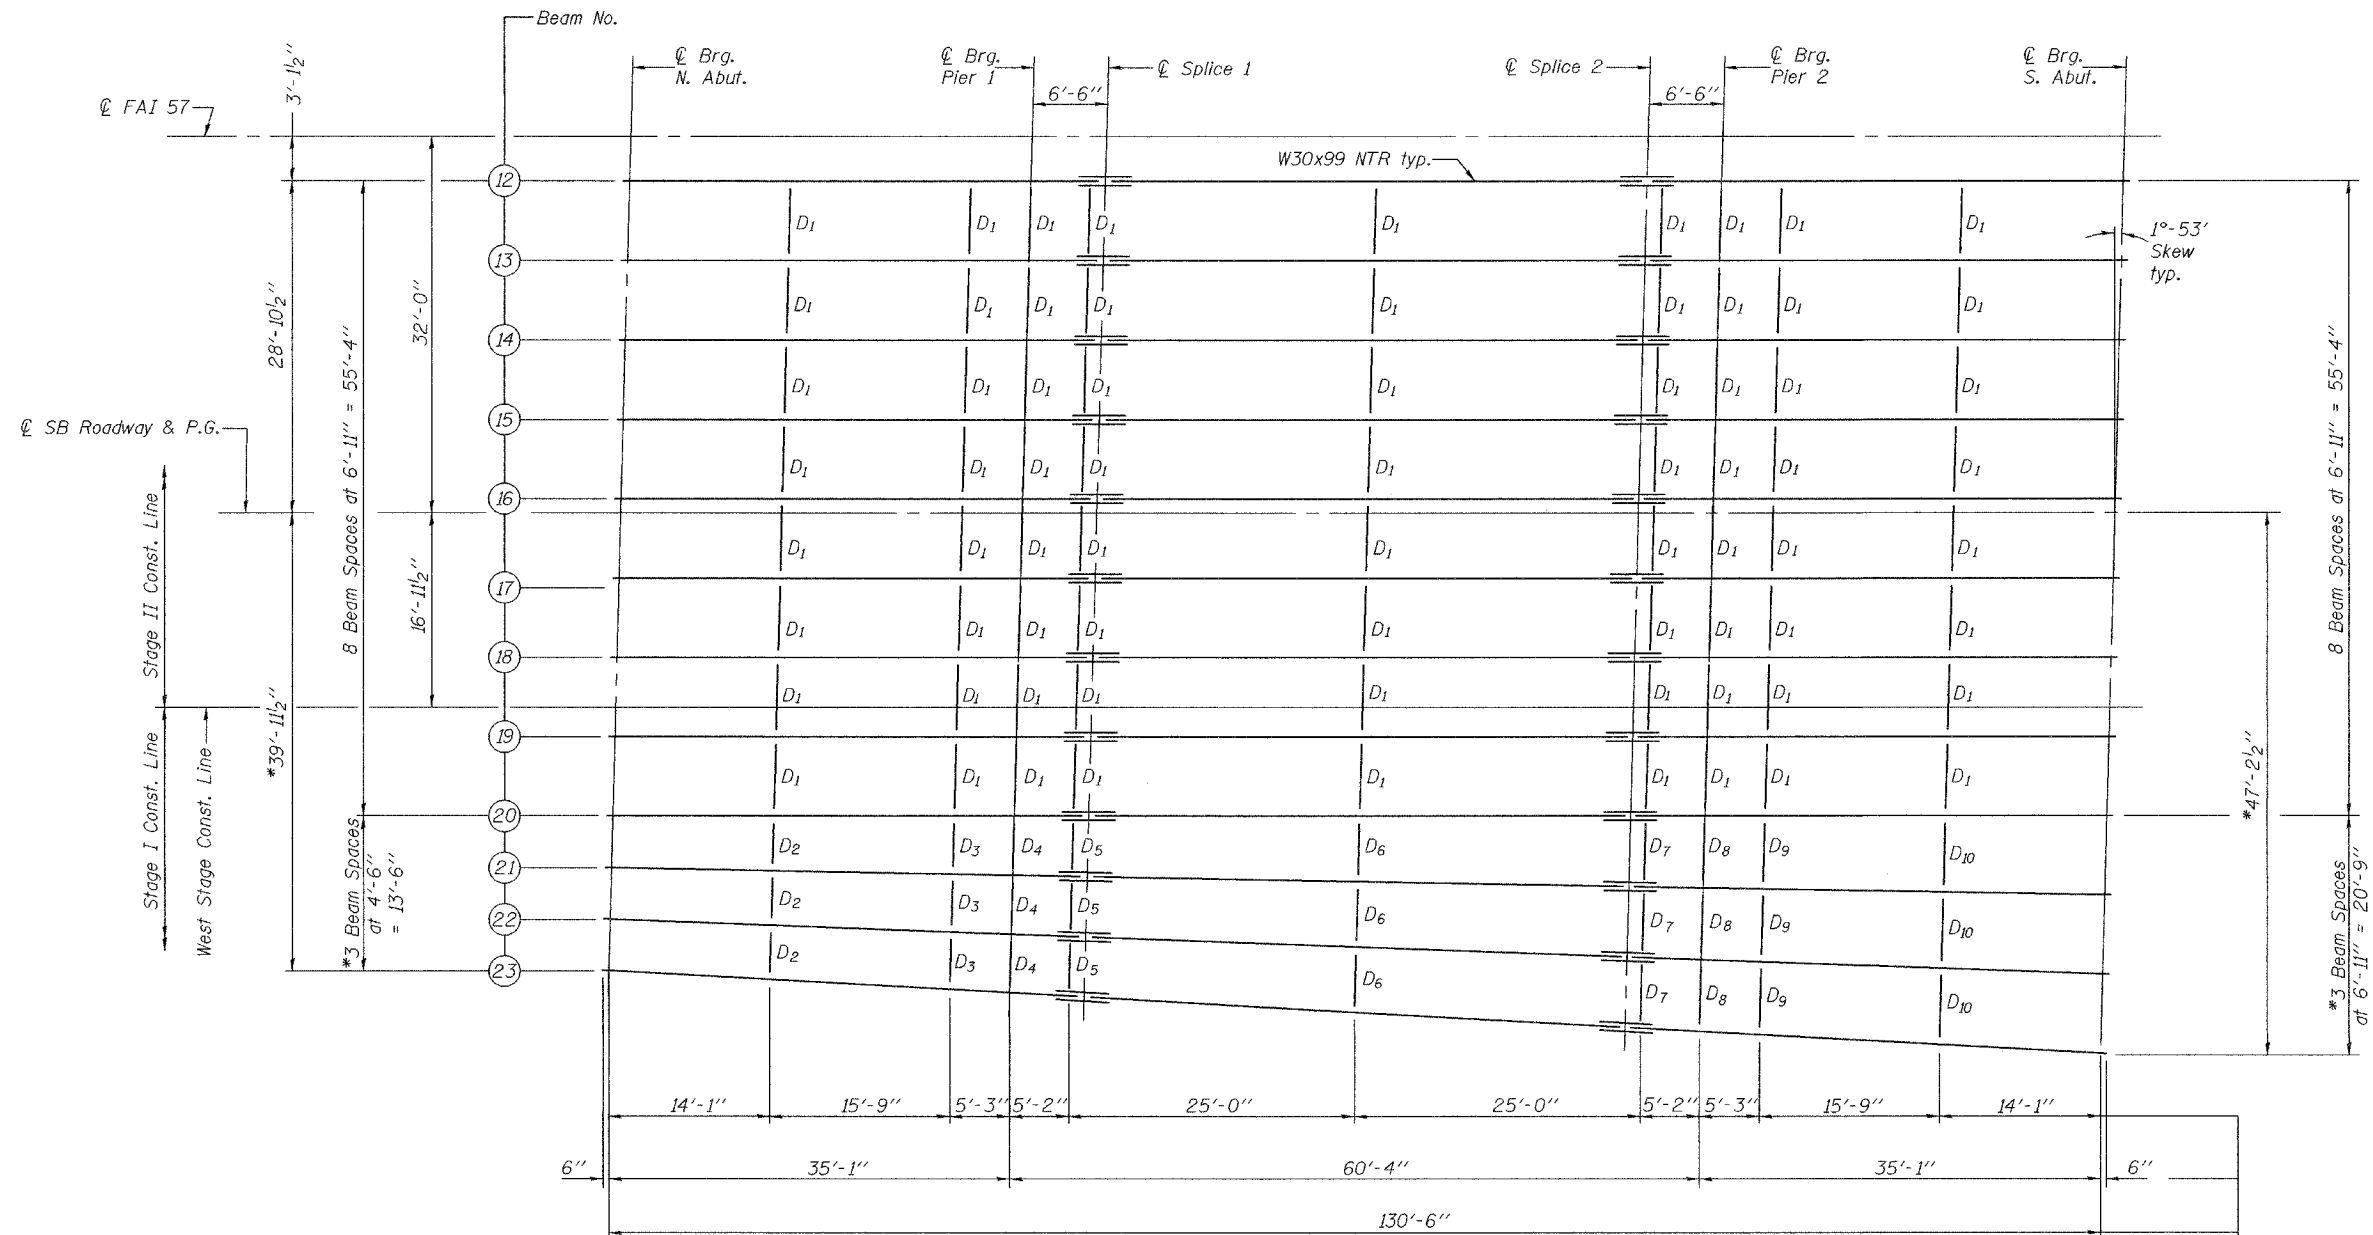

For specific beam lengths see "Beam Dimension Table" on sheet 27 of 51.

FRAMING PLAN (SB)

(All beams are W30x99 AASHTO M270 Grade 50)

*Dimensions are at ϕ of bearing.

DESIGNED	Michael D. Cima
CHECKED	Fess Teklehaimanot
DRAWN	BECKY M. LEACH
CHECKED	M.D.C. & F.T.

EXAMINED	Thomas J. Damagala	January 22, 2007
PASSED	Ralph E. Anderson	

FRAMING PLAN (SOUTHBOUND)
F.A.I. RT. 57 SEC. (X1-6-2)VB-2
WILLIAMSON COUNTY
STA. 1516+58.56
S.N. 100-0086 (N.B.)
S.N. 100-0087 (S.B.)