

SEE SHEET NO. 29




N2004750

N2004500

N2004250

SEE SHEET NO. 26

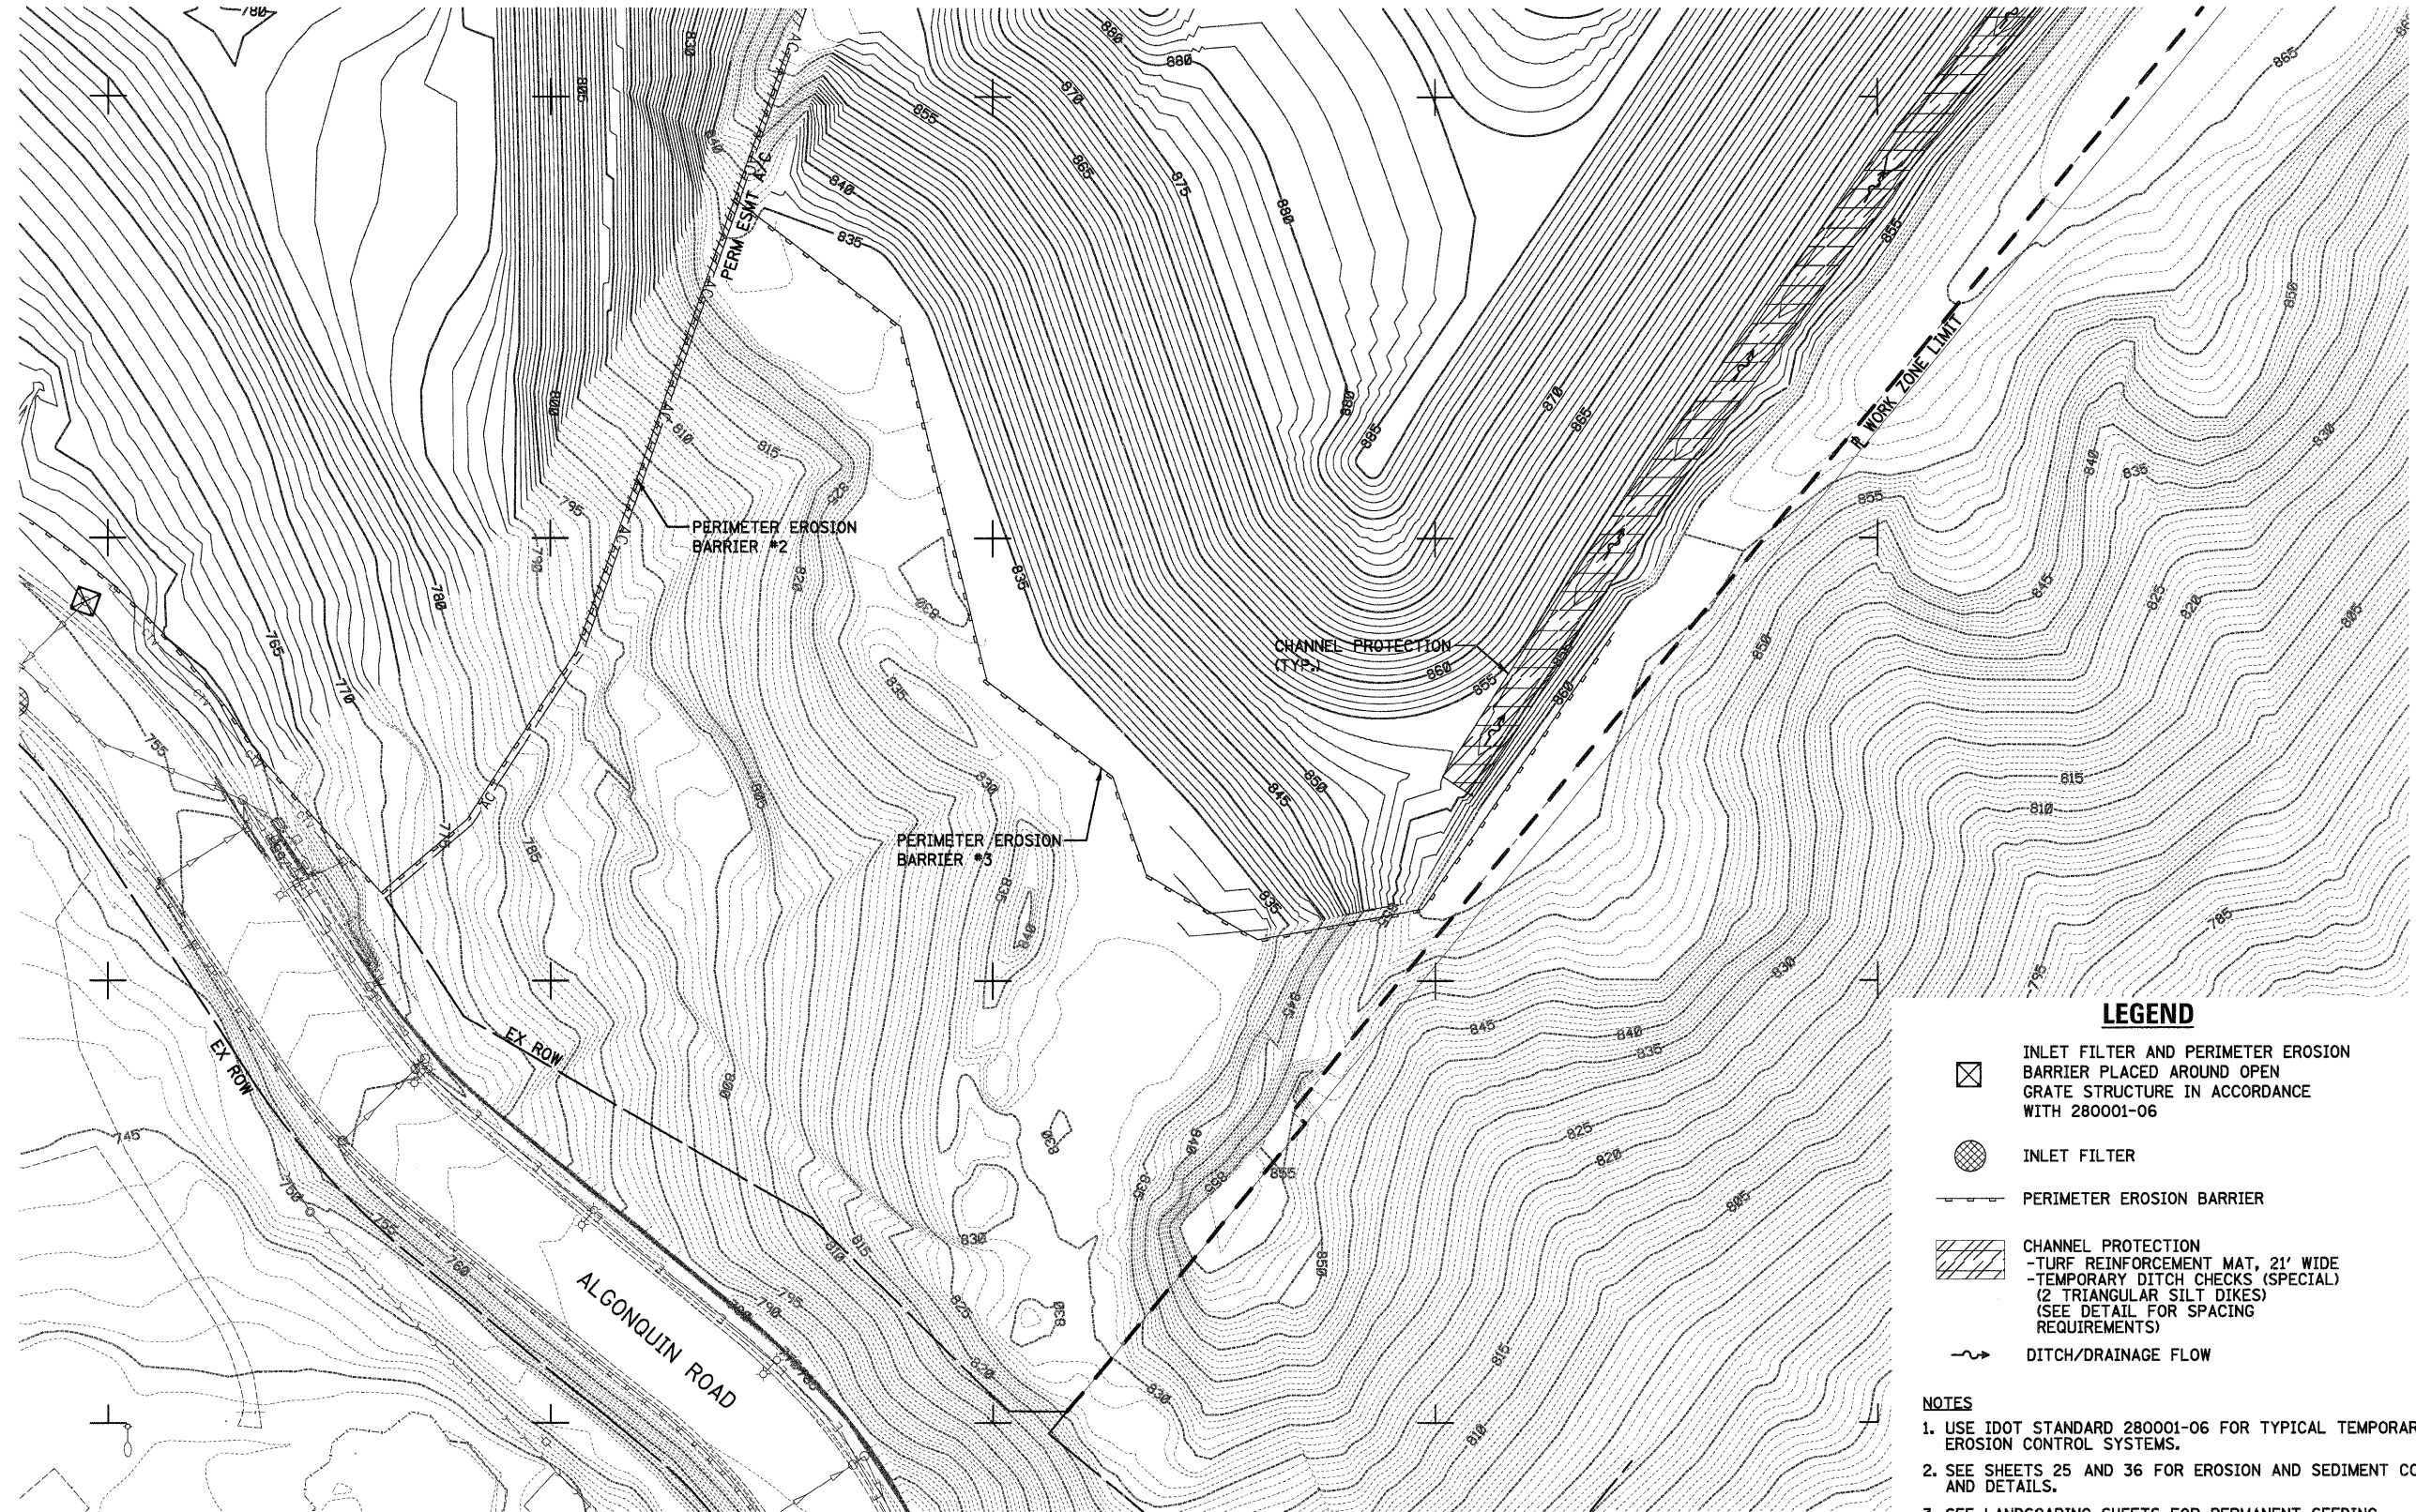


**LEGEND**

- INLET FILTER AND PERIMETER EROSION BARRIER PLACED AROUND OPEN GRATE STRUCTURE IN ACCORDANCE WITH 280001-06
- INLET FILTER
- PERIMETER EROSION BARRIER
- CHANNEL PROTECTION  
- TURF REINFORCEMENT MAT, 21' WIDE  
- TEMPORARY DITCH CHECKS (SPECIAL) (2 TRIANGULAR SILT DIKES) (SEE DETAIL FOR SPACING REQUIREMENTS)
- DITCH/DRAINAGE FLOW

**NOTES**

1. USE IDOT STANDARD 280001-06 FOR TYPICAL TEMPORARY EROSION CONTROL SYSTEMS.
2. SEE SHEETS 25 AND 36 FOR EROSION AND SEDIMENT CONTROL NOTES AND DETAILS.
3. SEE LANDSCAPING SHEETS FOR PERMANENT SEEDING.

 

E994500

E994750

E995000

E995250

E995500

FILE NAME =  
...\\D162F78-shr-eros-02.dgn

USER NAME = ctb  
PLOT SCALE = 620.0000' / Ft.  
PLOT DATE = 1/18/2012

DESIGNED - DTE  
DRAWN - DTE  
CHECKED - GAB  
DATE - 1/20/2012

REVISED -  
REVISED -  
REVISED -  
REVISED -

**STATE OF ILLINOIS  
DEPARTMENT OF TRANSPORTATION**

**EROSION AND SEDIMENT CONTROL PLANS**

SCALE: 1" = 50' SHEET NO. 3 OF 12 SHEETS STA. TO STA.

F.A. RTE.	SECTION	COUNTY	TOTAL SHEETS	SHEET NO.
	18A-1	McHENRY	115	27
CONTRACT NO. 60F78				
ILLINOIS FED. AID PROJECT				