


SEE SHEET NO. 41

SEE SHEET NO. 38

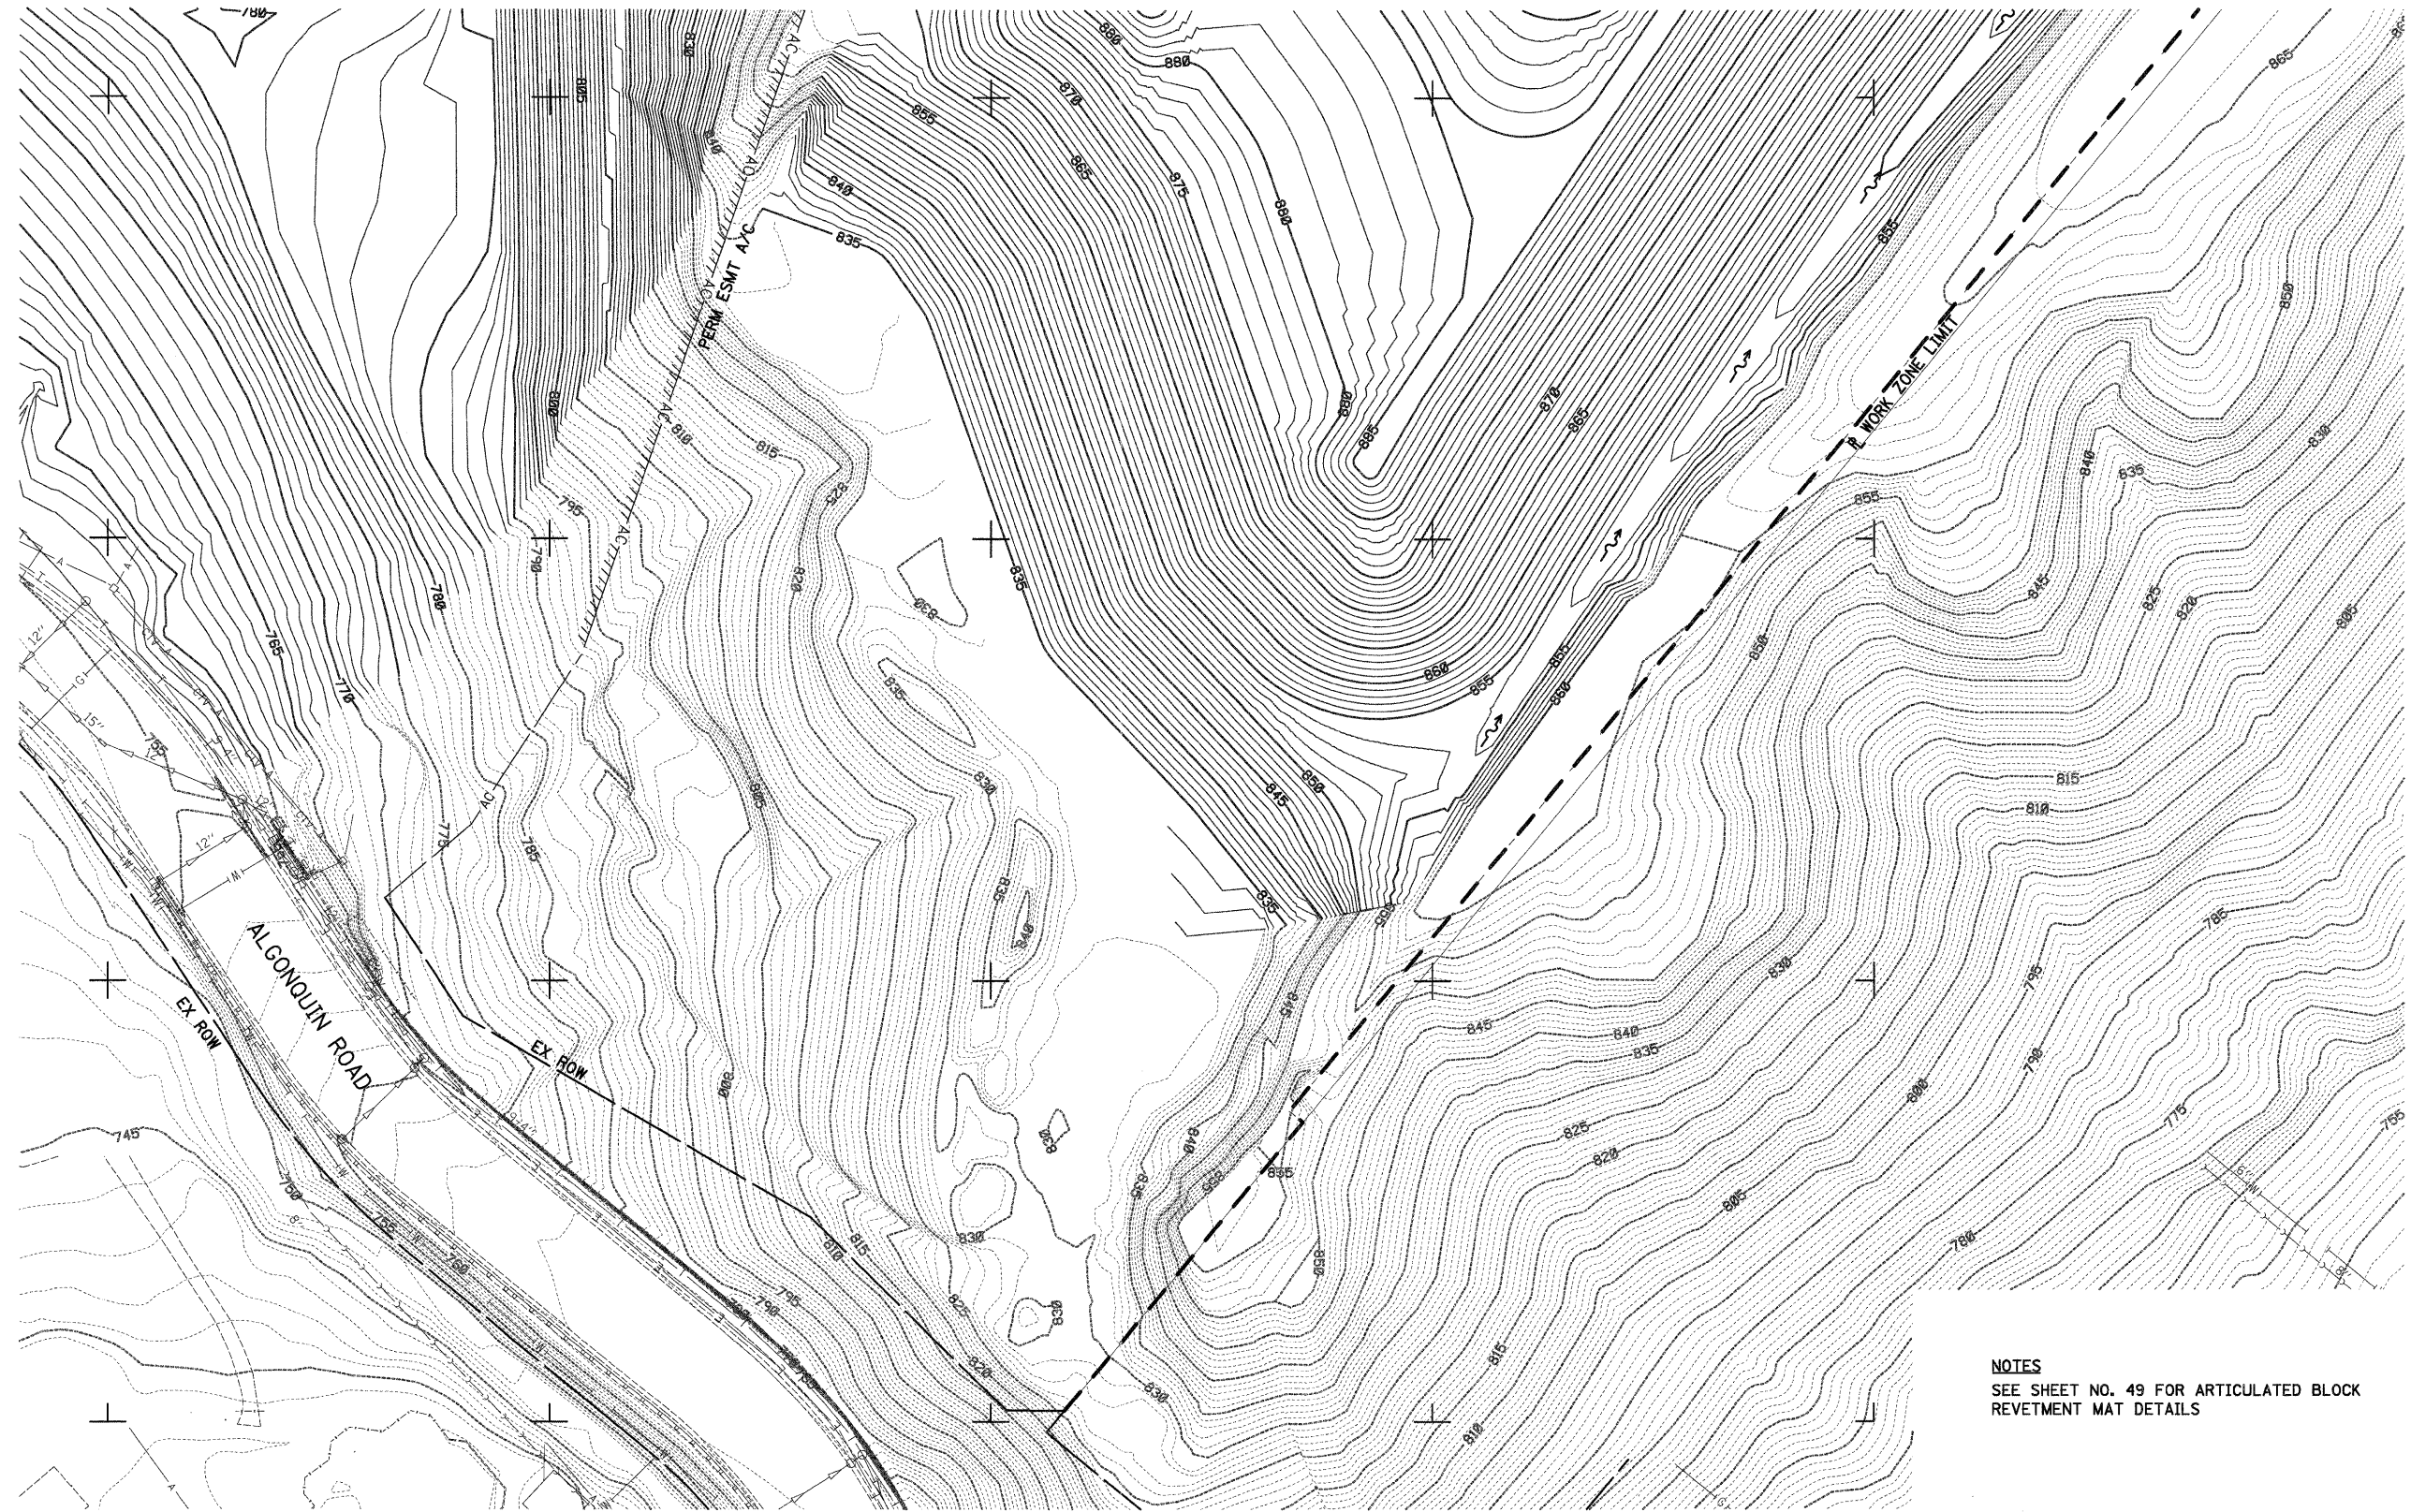


N2004750

N2004500

N2004250

N2004200

NOTES
 SEE SHEET NO. 49 FOR ARTICULATED BLOCK
 REVETMENT MAT DETAILS

 

E994500

E994750

E995000

E995250

E995500

E995750

FILE NAME =
 ...\\D168F78-shr-drain-02.dgn

USER NAME = ctb

DESIGNED - DTE

REVISED -

PLOT SCALE = 600.0000' / Ft.

DRAWN - DTE

REVISED -

PLOT DATE = 1/18/2012

CHECKED - GAB

REVISED -

DATE - 1/20/2012

REVISED -

**STATE OF ILLINOIS
 DEPARTMENT OF TRANSPORTATION**

DRAINAGE PLAN

SCALE: 1" = 50' SHEET NO. 3 OF 13 SHEETS STA. TO STA.

F.A. RTE.	SECTION	COUNTY	TOTAL SHEETS	SHEET NO.
	18A-1	McHENRY	115	39
CONTRACT NO. 60F78				
ILLINOIS FED. AID PROJECT				