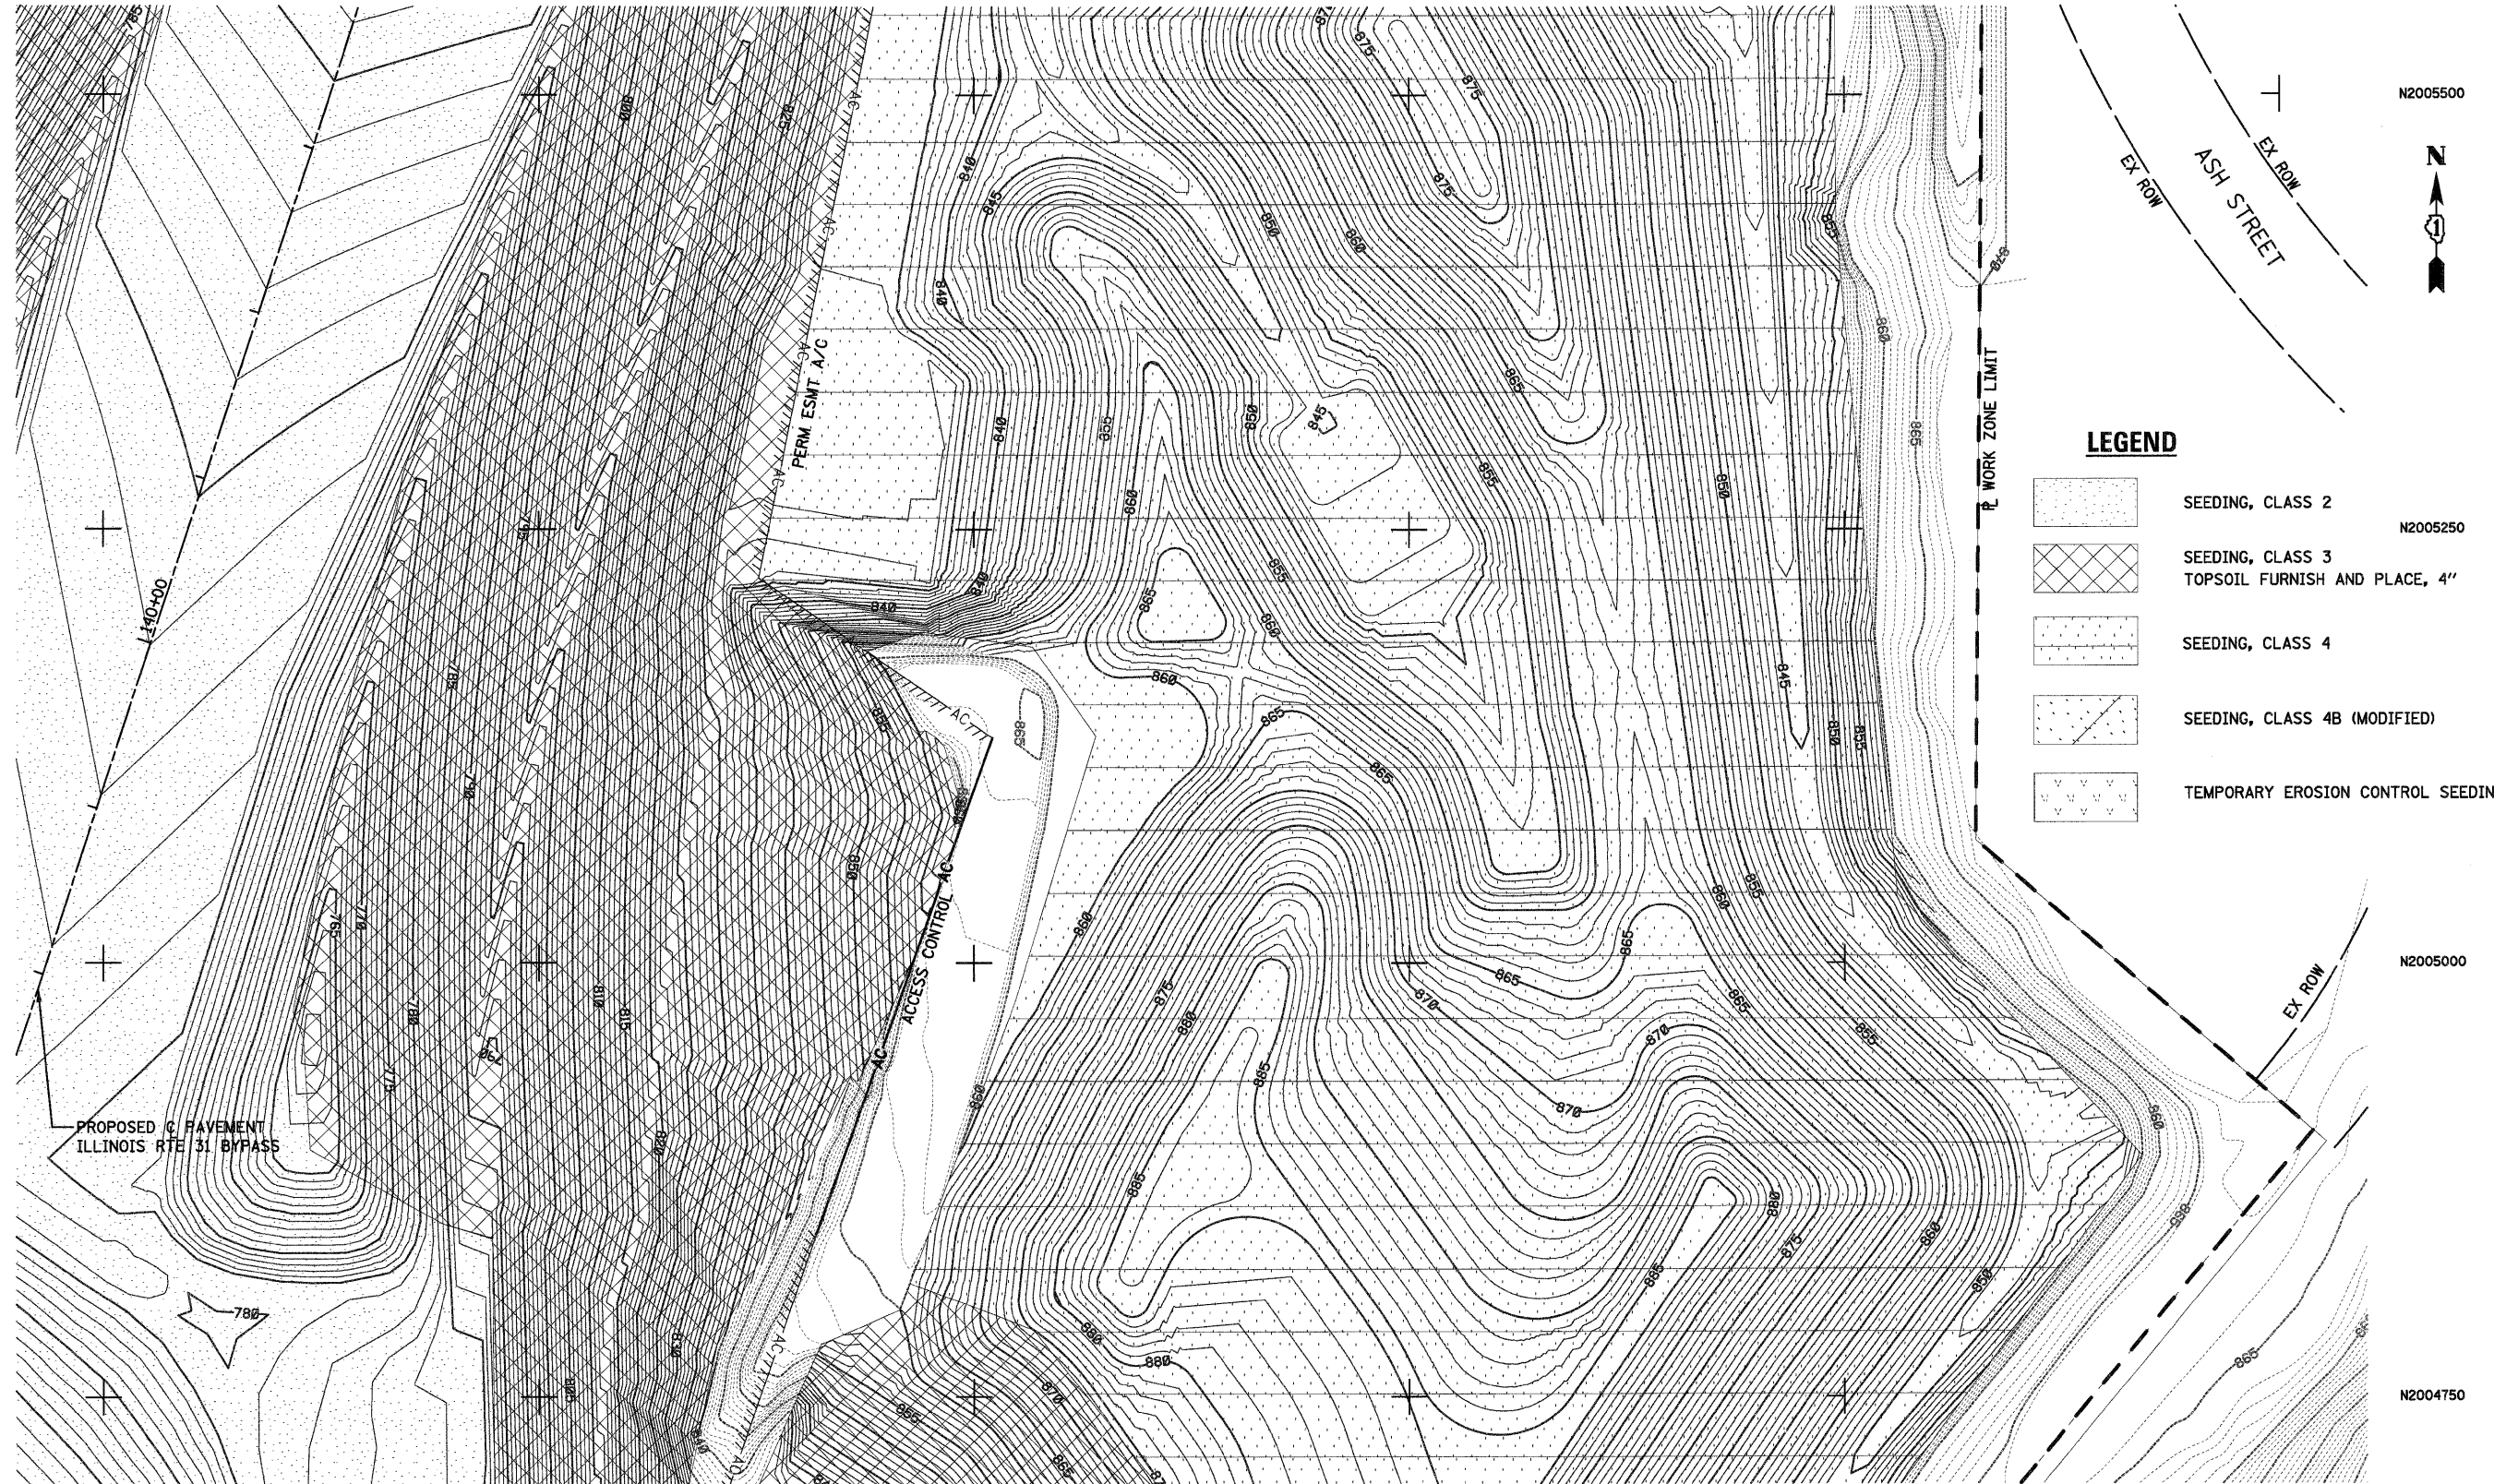
 

 
 
 


SEE SHEET NO. 64

SEE SHEET NO. 61



- LEGEND**
-  SEEDING, CLASS 2
  -  SEEDING, CLASS 3  
TOPSOIL FURNISH AND PLACE, 4"
  -  SEEDING, CLASS 4
  -  SEEDING, CLASS 4B (MODIFIED)
  -  TEMPORARY EROSION CONTROL SEEDING

E994500      E994750      SEE SHEET NO. 60      E995000      E995250      E995500

N2005500  
N2005250  
N2005000  
N2004750

50 0 50  
SCALE IN FEET

FILE NAME - ...\\D160F78-sh1-1ndsep-04.dgn	USER NAME - ctb	DESIGNED - CTB	REVISED -	<b>STATE OF ILLINOIS DEPARTMENT OF TRANSPORTATION</b>	<b>LANDSCAPING PLAN</b>		F.A. RTE.	SECTION	COUNTY	TOTAL SHEETS	SHEET NO.	
	PLOT SCALE = 620.0000' / Ft.	CHECKED - GAB	REVISED -		SCALE: 1" = 50'	SHEET NO. 4 OF 10 SHEETS	STA.	TO STA.	18A-1	MCHENRY	115	62
	PLOT DATE = 1/18/2012	DATE - 1/20/2012	REVISED -		<b>CONTRACT NO. 60F78</b>							
	ILLINOIS FED. AID PROJECT											