



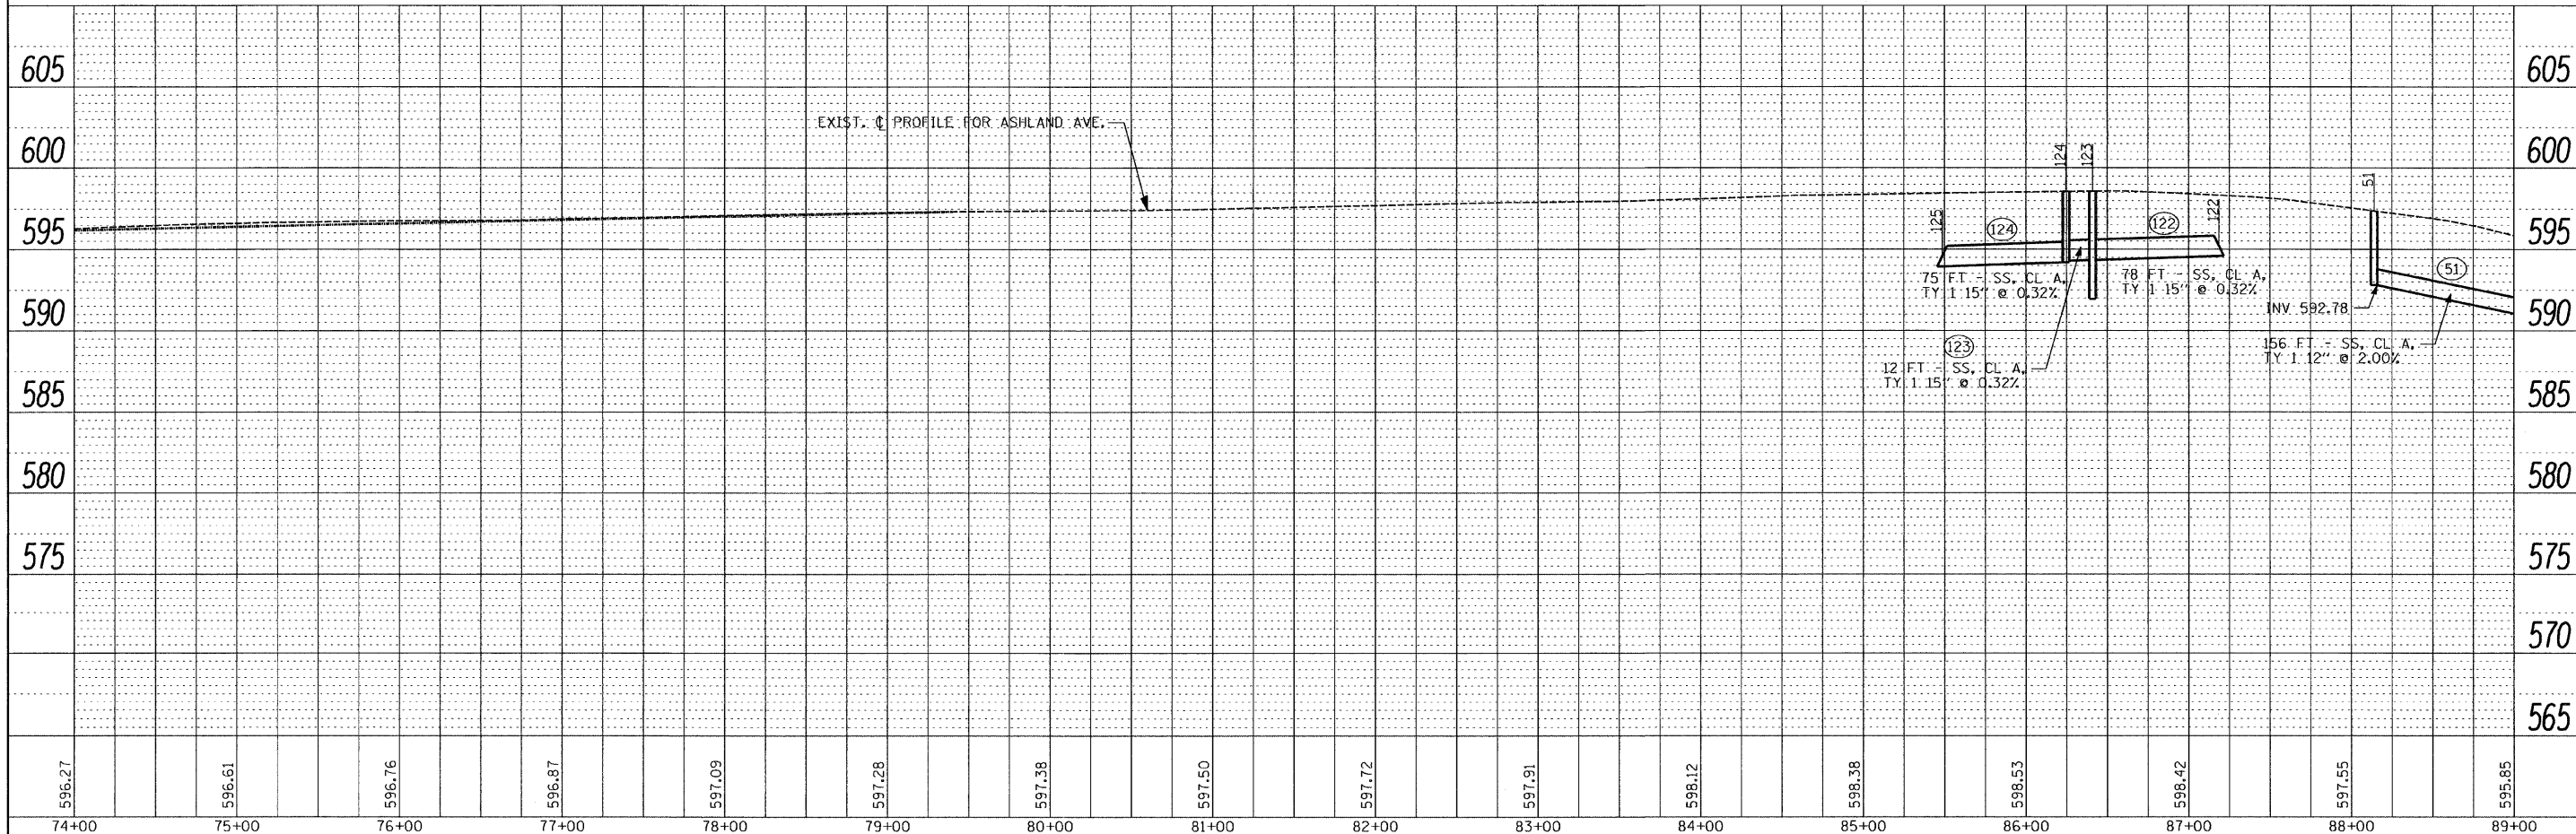

| | | |
|---------------|--------------|------|
| PLAN | SURVEYED | DATE |
| NOTE BOOK NO. | ALIGNED | |
| | CHECKED | |
| | BY FILE NAME | |
| | NO. | |

| | | |
|---------------|--------------------------|------|
| PROFILE | SURVEYED | DATE |
| NOTE BOOK NO. | GRADES CHECKED | |
| | BY FILE NAME | |
| | NO. | |
| | STRUCTURE NOTATIONS CTRD | |

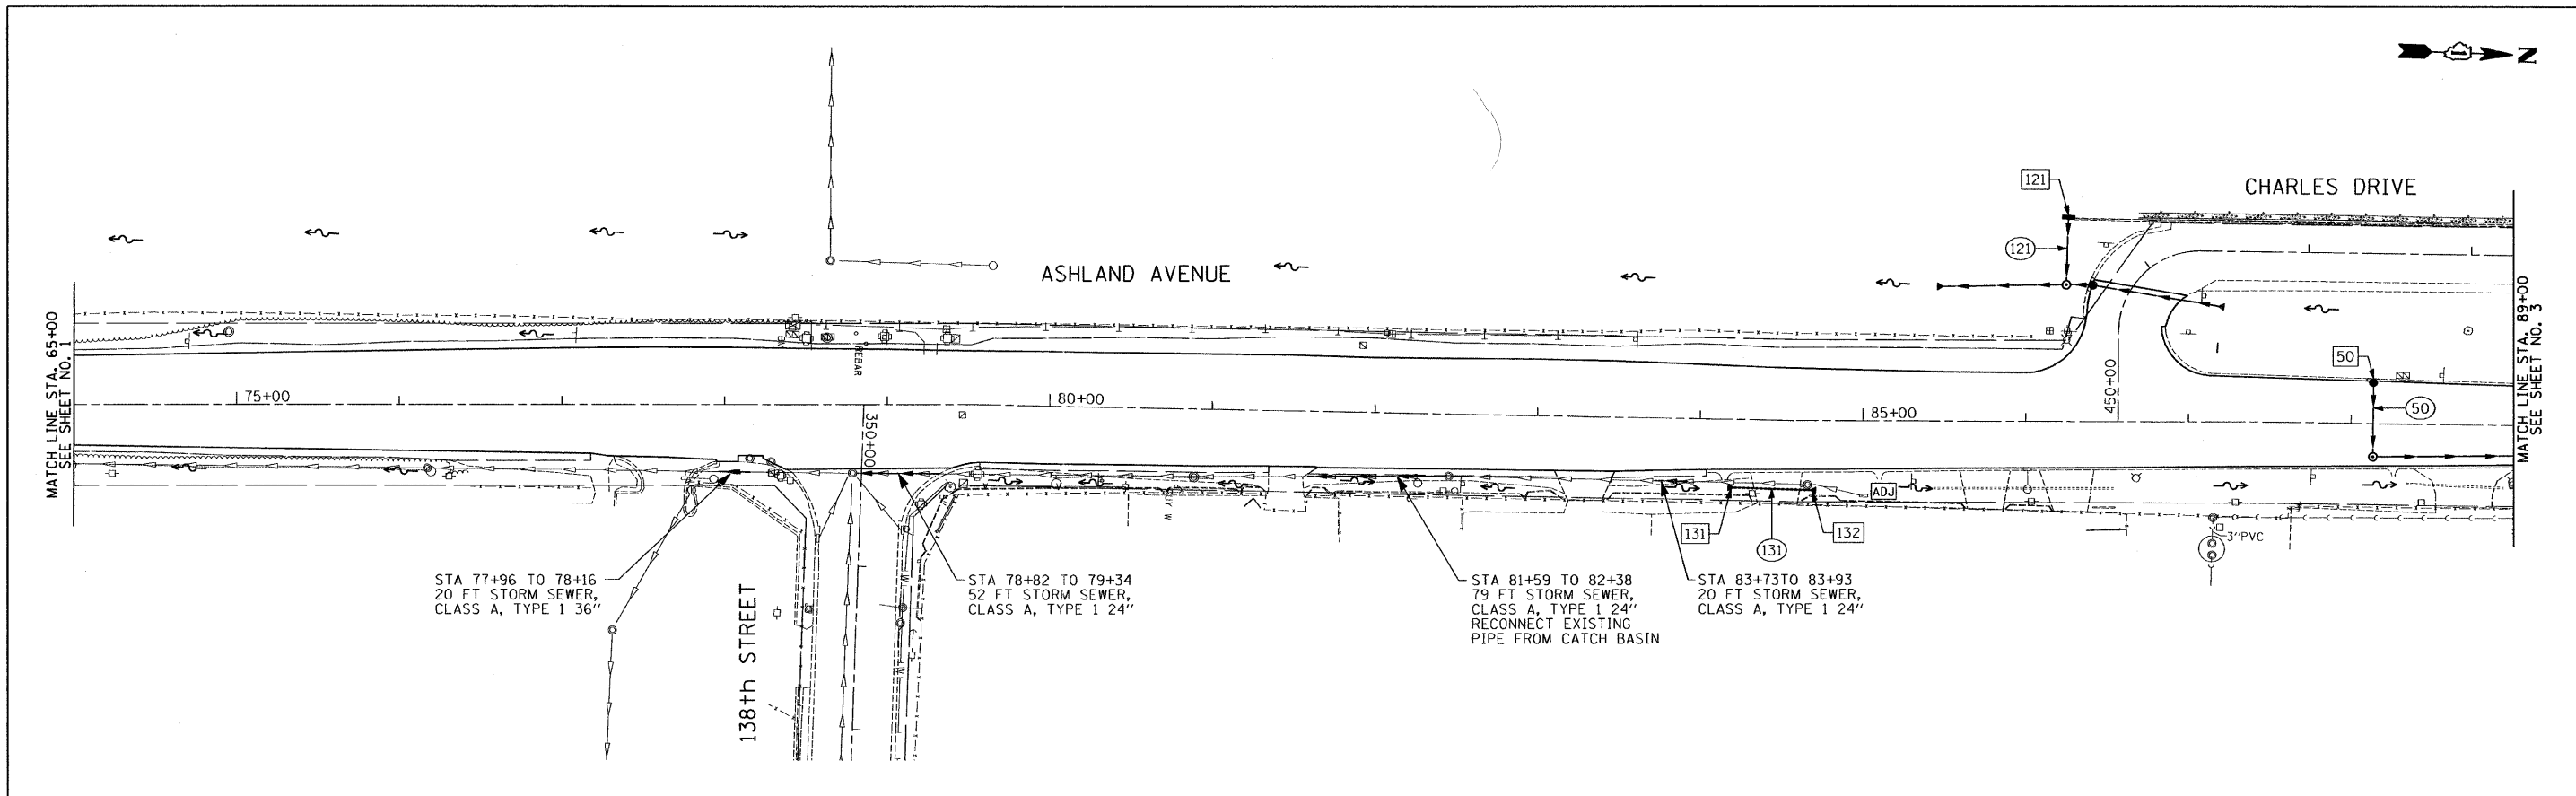

| | | | | | | | | | | | |
|-------------|-----------------------------|-------------------|-----------|---|---|-----------------------------|------------|--------|--------------|-----------|--|
| FILE NAME = | USER NAME = .USER. | DESIGNED - EF | REVISED - | STATE OF ILLINOIS DEPARTMENT OF TRANSPORTATION | ASHLAND AVE. (THORNTON RD. - BROADWAY ST.) DRAINAGE PLAN AND PROFILE | F.A.U. RTE. | SECTION | COUNTY | TOTAL SHEETS | SHEET NO. | |
| #FILEL# | PLOT SCALE = 50.0000' / IN. | DRAWN - EF | REVISED - | | | 2857 | 2011-054-1 | COOK | 81 | 39 | |
| 1-4-12 | PLOT DATE = 12/30/2011 | CHECKED - RS | REVISED - | | | CONTRACT NO. 60P64 | | | | | |
| | | DATE - 12-28-2011 | REVISED - | | | [ILLINOIS] FED. AID PROJECT | | | | | |