


DATE	
BY	
PL AN	
SURVEYED	
GRADES CHECKED	
ALIGNMENT CHECKED	
PLAN FILED	
NO.	

DATE	
BY	
PROFILE	
SURVEYED	
GRADES CHECKED	
ALIGNMENT CHECKED	
STRUCTURE NOTATIONS OK'D	
NO.	

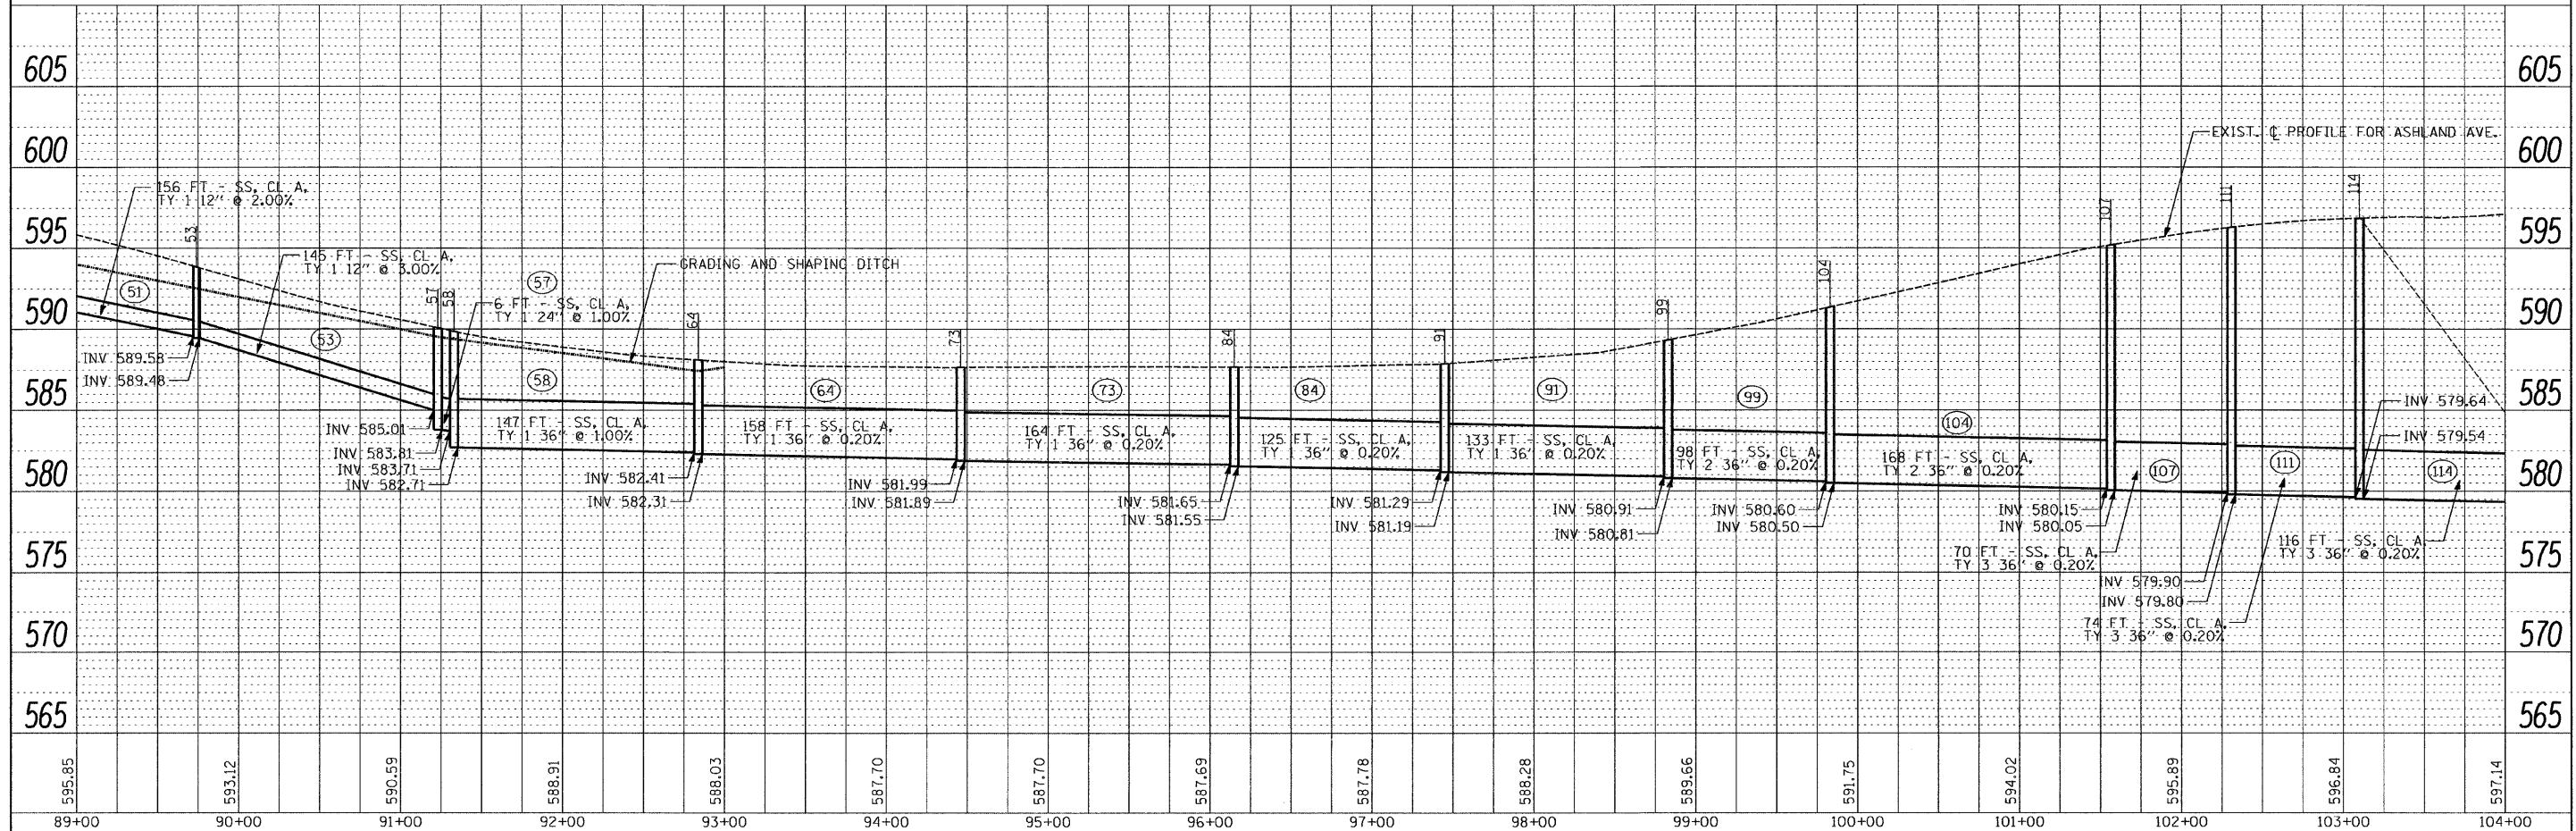

FILE NAME =	USER NAME = .USER.	DESIGNED - EF	REVISED -	STATE OF ILLINOIS DEPARTMENT OF TRANSPORTATION	ASHLAND AVE. (THORNTON RD. - BROADWAY ST.) DRAINAGE PLAN AND PROFILE		F.A.U. RTE. 2857	SECTION 2011-054-1	COUNTY COOK	TOTAL SHEETS 81	SHEET NO. 40
\$FILEL\$		DRAWN - EF	REVISED -		SCALE: 1"=50'		SHEET NO. 3 OF 5 SHEETS	STA. 80+00	TO STA. 95+00	CONTRACT NO. 60P64	
1-4-12		CHECKED - RS	REVISED -		[ILLINOIS] FED. AID PROJECT						
		DATE - 12-28-2011	REVISED -								