


PLOT DATE = 8/22/2011
 FILE NAME = P:\179756\1\add\179756.dwg
 PLOT SCALE = 10.000' / 1" =
 USER NAME = pavelpz

ORIGINAL SURVEY PLOTTED
 SURVEYED SURVEY PLOTTED
 NOTE BOOK AREAS CHECKED
 DATE

FINAL SURVEY PLOTTED
 SURVEYED SURVEY PLOTTED
 NOTE BOOK AREAS CHECKED
 DATE

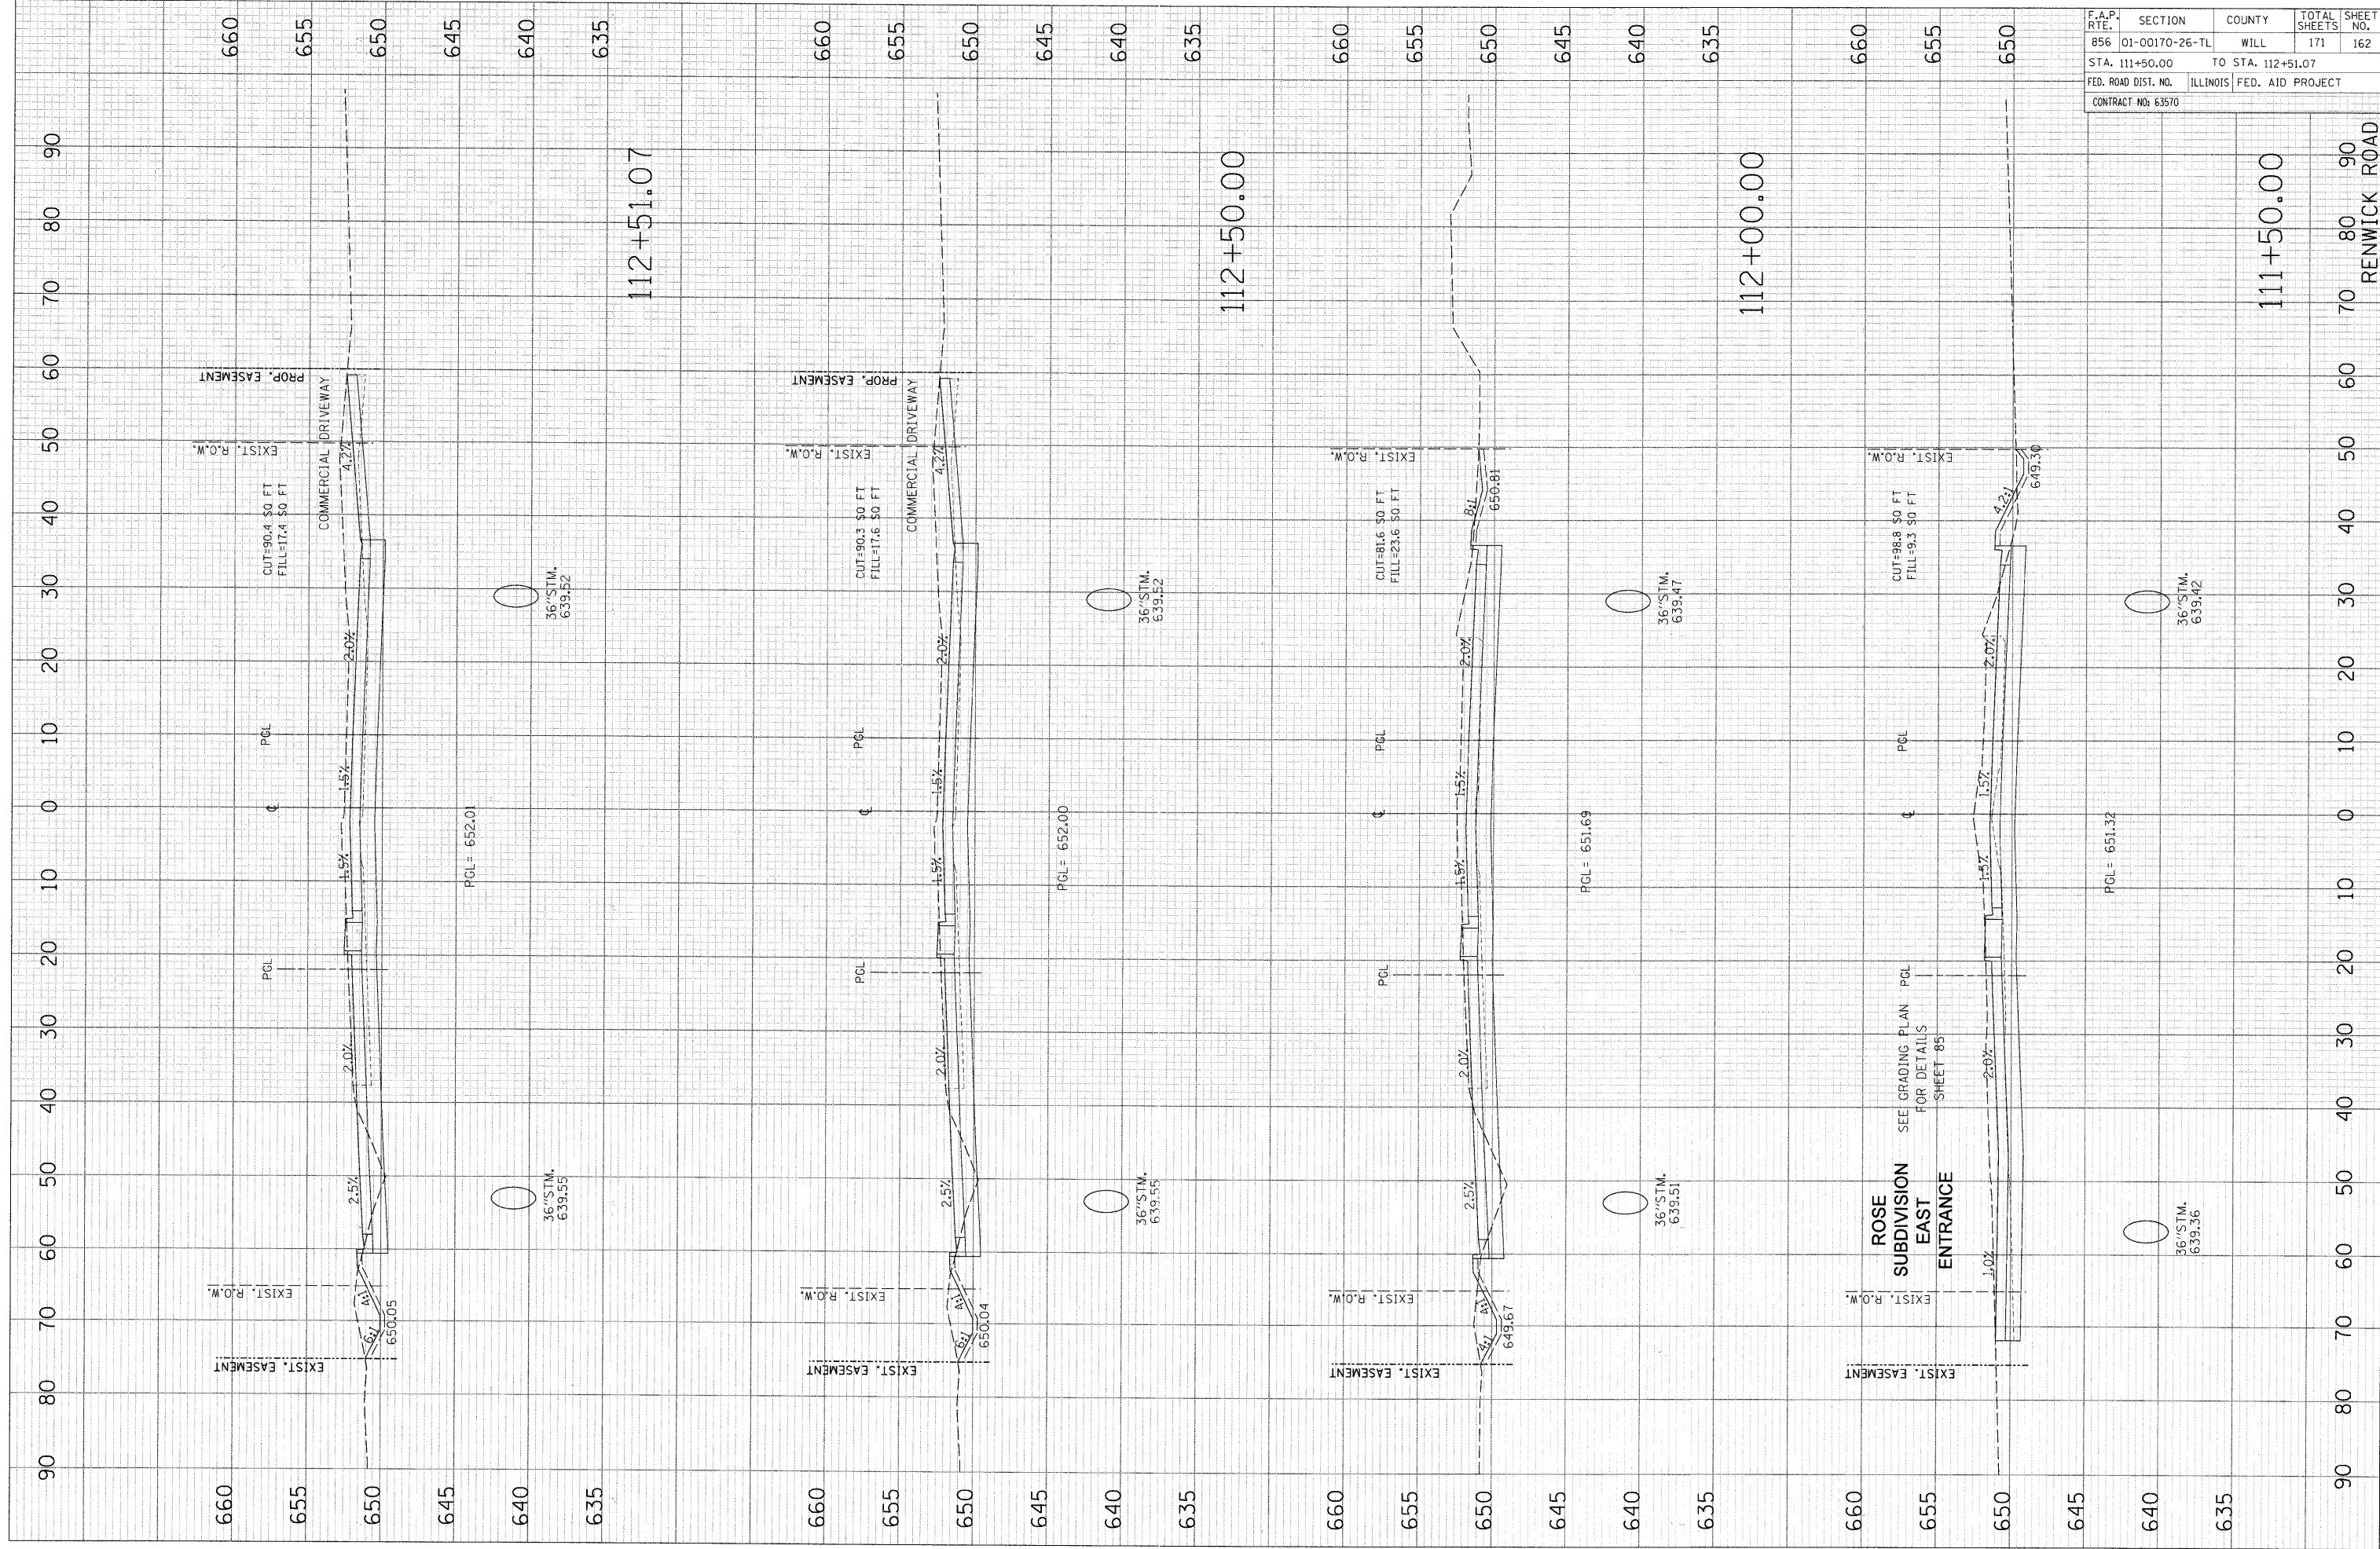

ROSE
 SUBDIVISION
 EAST
 ENTRANCE
 SEE GRADING PLAN FOR DETAILS
 SHEET 85

F.A.P. RTE.	SECTION	COUNTY	TOTAL SHEETS	SHEET NO.
856	01-00170-26-TL	WILL	171	162
STA. 111+50.00		TO STA. 112+51.07		
FED. ROAD DIST. NO.		ILLINOIS FED. AID PROJECT		
CONTRACT NO: 63670				