



George Ford, 111
0 N Greenleaf St
0725109006

Delfino & Filiberto Antunez
4010 Lake Park Ave
0725102005


Claud A & Jacqueline T Dennis
525 Thorndale Ave
0725102003

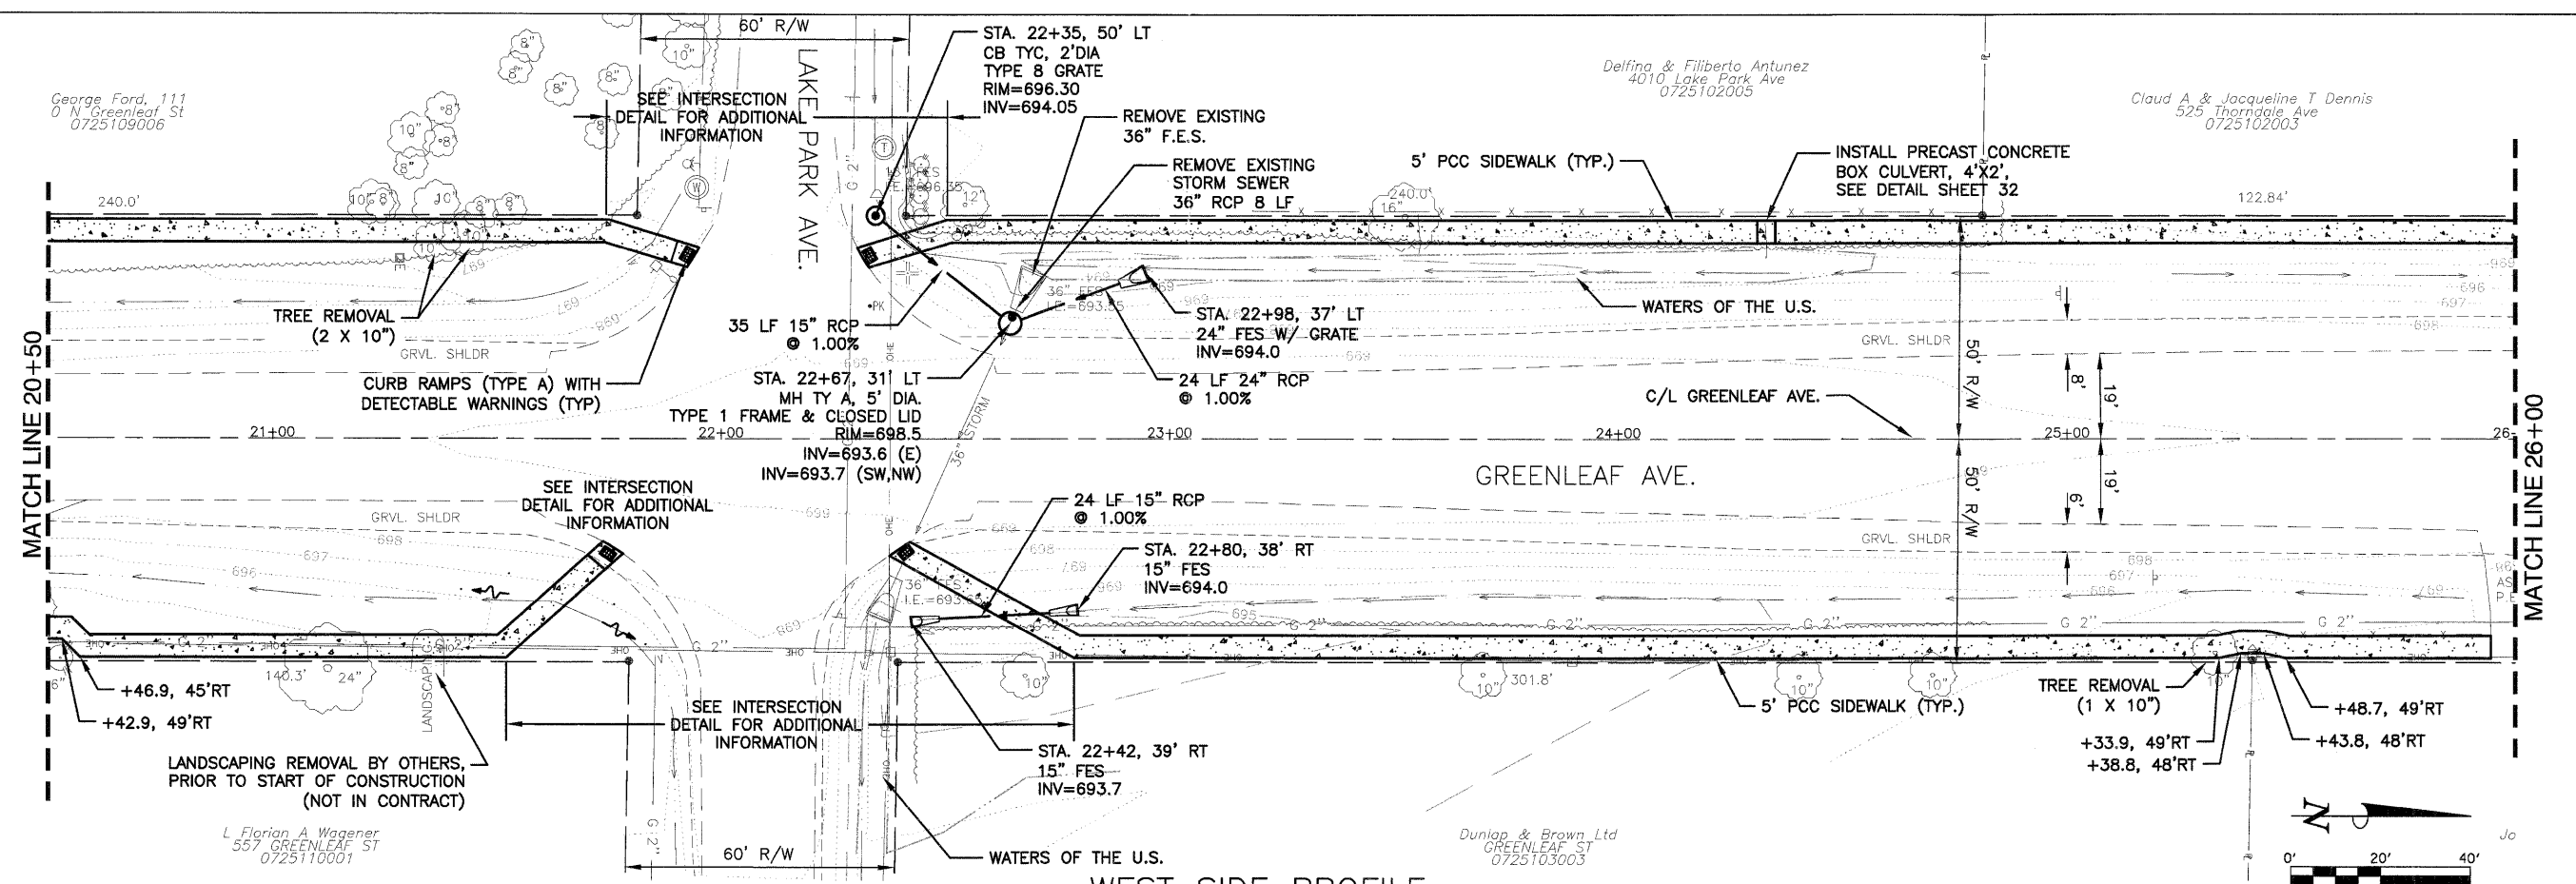

WEST SIDE PROFILE

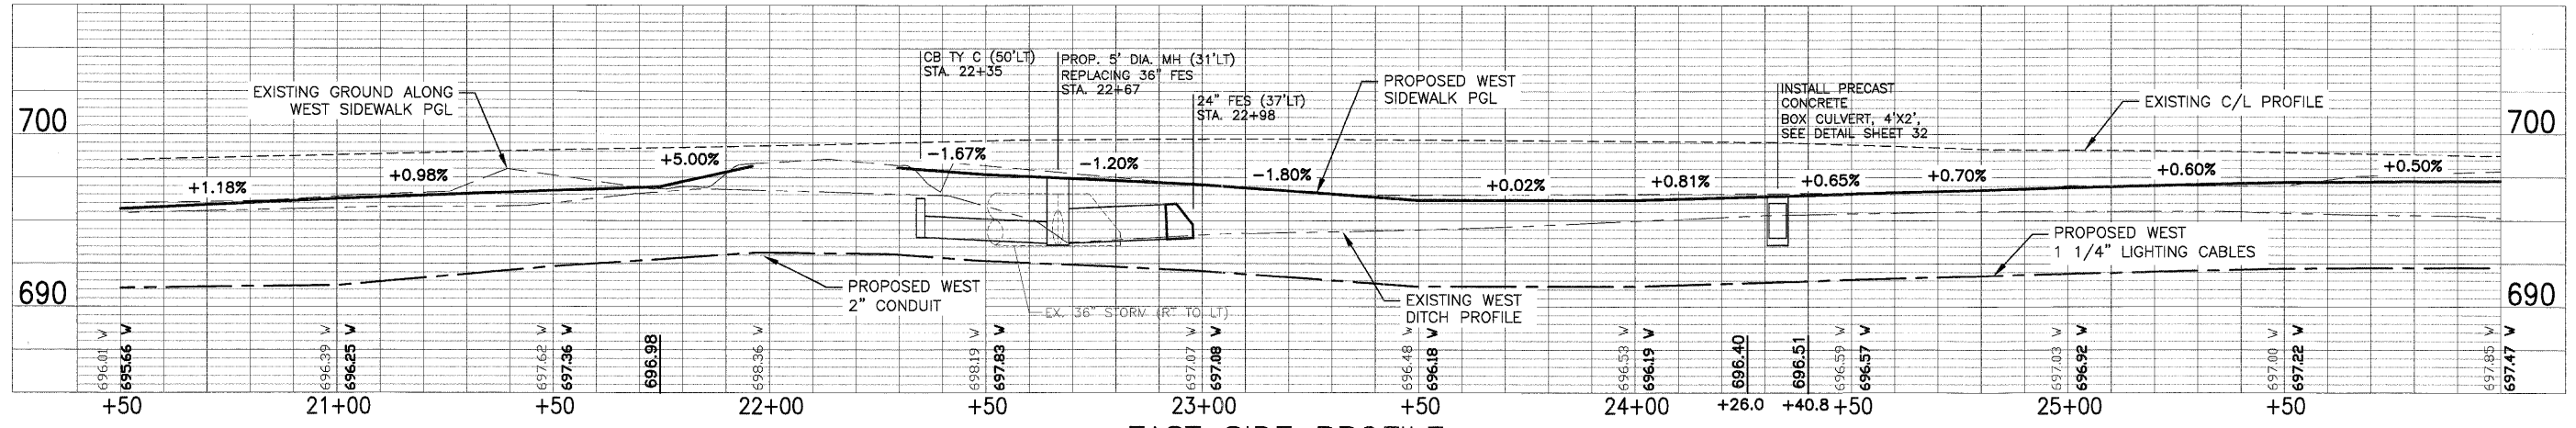

EAST SIDE PROFILE

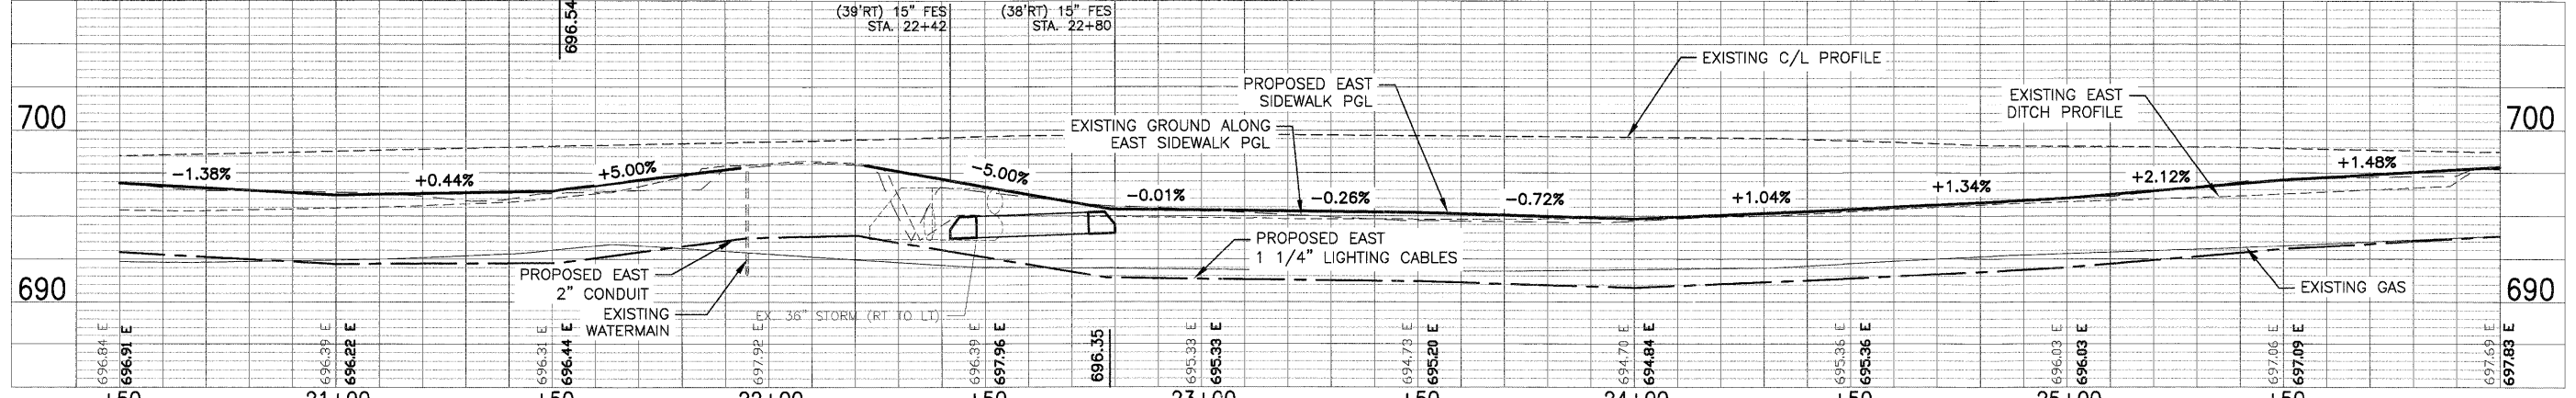

FILE NAME = P:\P0100150\SURVEY\2010 FED\GREENLEAF.DWG	USER NAME =	DESIGNED - EKS	REVISED -	STATE OF ILLINOIS DEPARTMENT OF TRANSPORTATION	GREENLEAF AVENUE SIDEWALKS PLAN AND PROFILE	F.A.U. RTE. = 2701	SECTION = 10-00042-00-SW	COUNTY = LAKE	TOTAL SHEETS = 34	SHEET NO. = 10	
PLOT SCALE = AS SHOWN	DRAWN - SRU	CHECKED - MKK	REVISED -			SHEET NO. 10 OF 34 SHEETS		STA. 20+50 TO STA. 26+00		CONTRACT NO. 63605	
PLOT DATE =	DATE = 12/29/2011	REVISED -	REVISED -			ILLINOIS		FED. AID PROJECT			