



MATCH LINE STA. 14+00

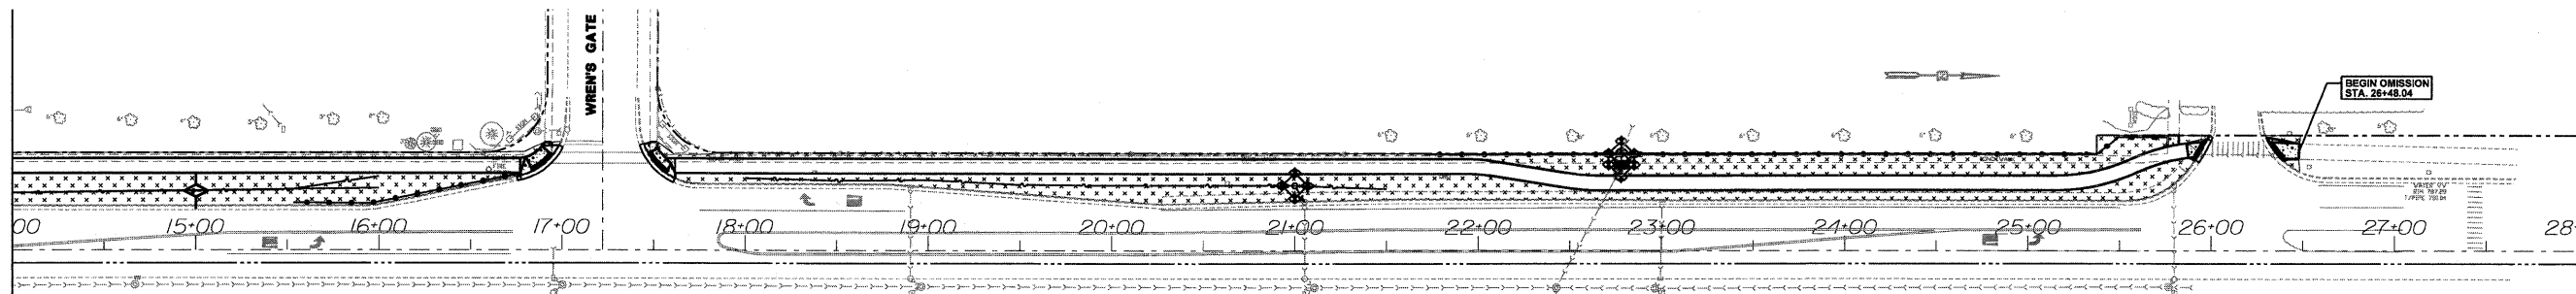

MIDLOTHIAN ROAD

LEGEND

- PERIMETER EROSION BARRIER
- EXISTING STORM SEWER
- PROPOSED STORM SEWER
- EXISTING DITCH FLOW OR OUTFALL
- PROPOSED DITCH FLOW OR OUTFALL
- INLET PROTECTION
- TEMPORARY DITCH CHECK
- PROPOSED HMA BIKE PATH
- PROPOSED CONCRETE SIDEWALK
- PROPOSED SODDING, COMPLETE

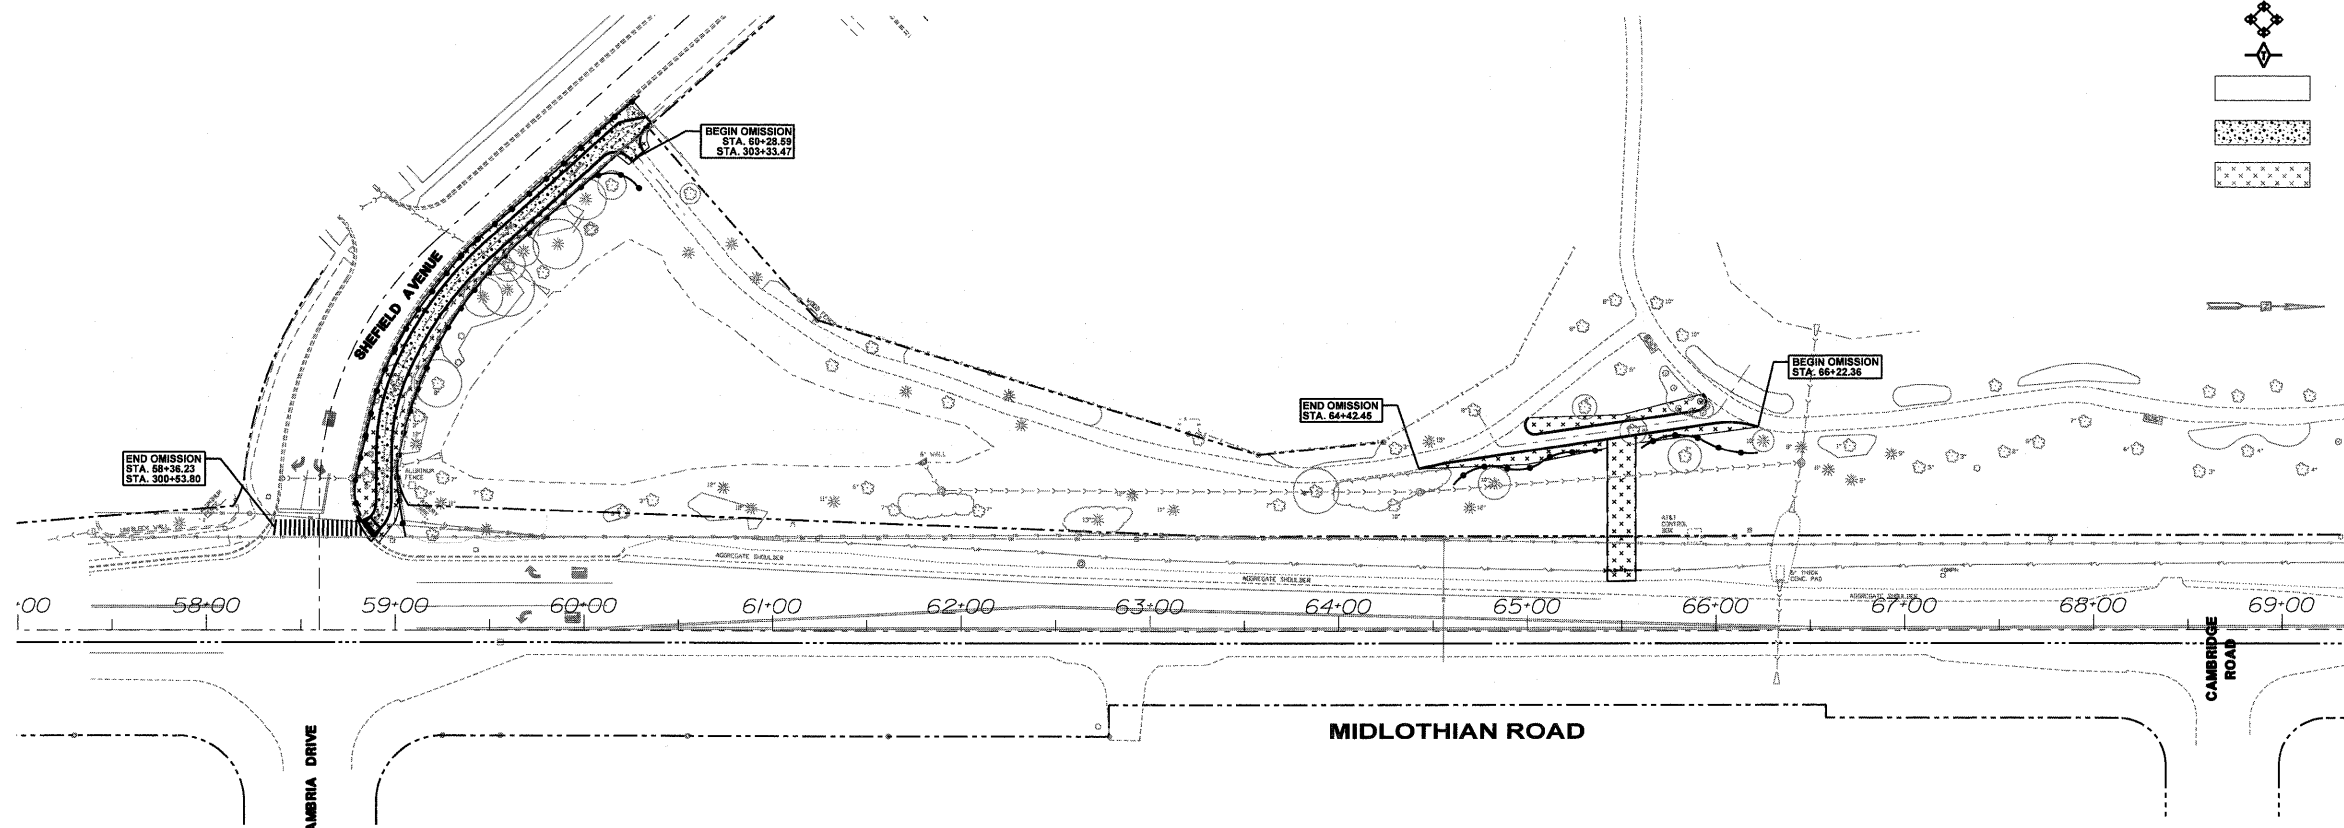

MIDLOTHIAN ROAD

FILE NAME - \$FILEL\$	USER NAME - \$USERS\$	DESIGNED -	REVISED -	STATE OF ILLINOIS DEPARTMENT OF TRANSPORTATION	EROSION CONTROL AND STORMWATER POLLUTION PREVENTION PLAN			F.A.U. RTE.	SECTION	COUNTY	TOTAL SHEETS	SHEET NO.
	PLOT SCALE - \$SCALE\$	CHECKED -	REVISED -		2605	09-00171-13-BT	LAKE	59	II			
PLOT DATE - \$DATE\$	DATE -	REVISED -	REVISED -		SCALE: 1" = 50' SHEET NO. 2 OF 3 SHEETS STA. 14+00.00 TO STA. 66+22.36			CONTRACT NO. 63619				
							ILLINOIS FED. AID PROJECT					