
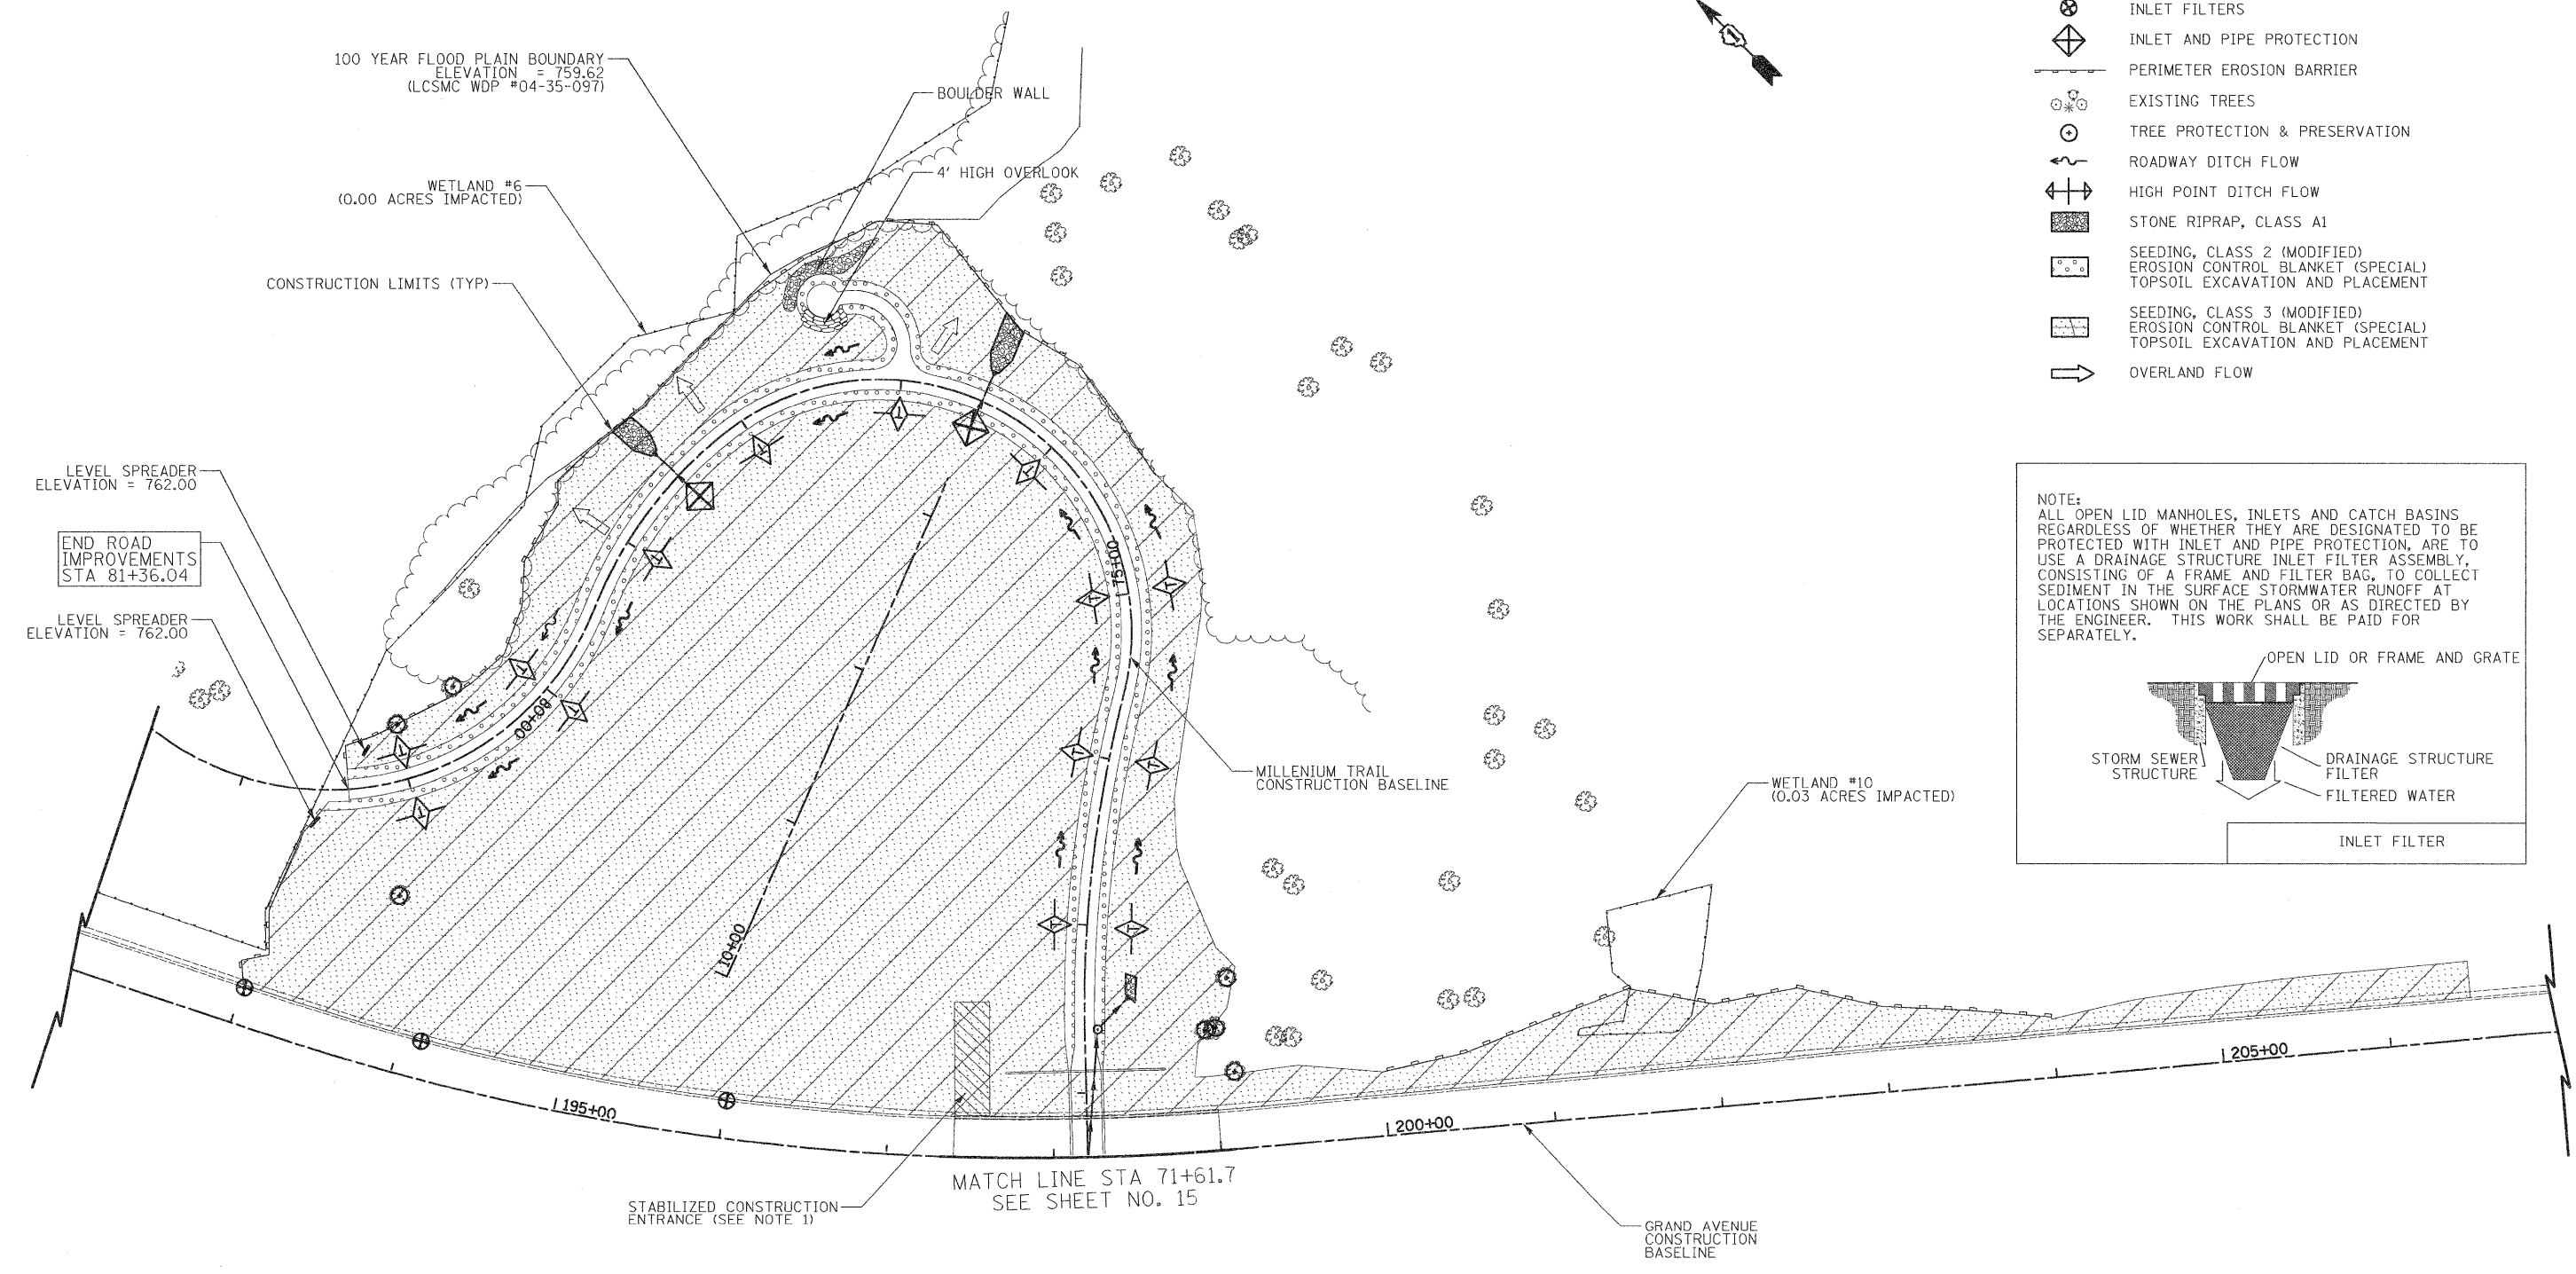


| | |
|-----------|--|
| DATE | |
| BY | |
| SURVEYED | |
| PLOTTED | |
| TEMPLATE | |
| NOTE BOOK | |
| NO. | |

| | |
|-----------|--|
| DATE | |
| BY | |
| SURVEYED | |
| PLOTTED | |
| TEMPLATE | |
| NOTE BOOK | |
| NO. | |

LEGEND

- TEMPORARY DITCH CHECKS
- INLET FILTERS
- INLET AND PIPE PROTECTION
- PERIMETER EROSION BARRIER
- EXISTING TREES
- TREE PROTECTION & PRESERVATION
- ROADWAY DITCH FLOW
- HIGH POINT DITCH FLOW
- STONE RIPRAP, CLASS A1
- SEEDING, CLASS 2 (MODIFIED)
- EROSION CONTROL BLANKET (SPECIAL)
- TOPSOIL EXCAVATION AND PLACEMENT
- SEEDING, CLASS 3 (MODIFIED)
- EROSION CONTROL BLANKET (SPECIAL)
- TOPSOIL EXCAVATION AND PLACEMENT
- OVERLAND FLOW

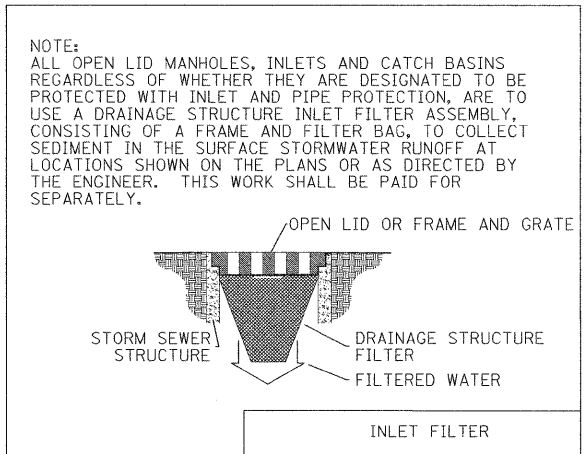

NOTES

1. STABILIZED CONSTRUCTION ENTRANCES SHALL BE CONSTRUCTED AT LOCATIONS DESIGNATED BY THE ENGINEER.

| | | | | | | | | | | |
|--|-------------------|--------------------|---|---------------------------|---|---|----------------|--------|--------------|-----------|
| USER NAME = pk | DESIGNED - PK | REVISED - 1/3/2012 | STATE OF ILLINOIS DEPARTMENT OF TRANSPORTATION | SCALES HORIZ. 0 50 100 | LANDSCAPING AND EROSION CONTROL GRAND AVENUE UNDERPASS | F.A.P. RTE. | SECTION | COUNTY | TOTAL SHEETS | SHEET NO. |
| FILE NAME = \\2322_Erosion_Control.dgn | DRAWN - PK | REVISED - | | | | 0541 | 10-F3000-00-BT | LAKE | 91 | 19 |
| PLOT SCALE = 50.0000' / 1" = | CHECKED - RTM | REVISED - | | | | CONTRACT NO. 63665 | | | | |
| PLOT DATE = 12/28/2011 | DATE = 12/19/2011 | REVISED - | SHEET NO. 2 OF 4 SHEETS STA. 71+61.7 TO STA. 81+46.8 | | | FED. ROAD DIST. NO. 1 ILLINOIS FED. AID PROJECT | | | | |