
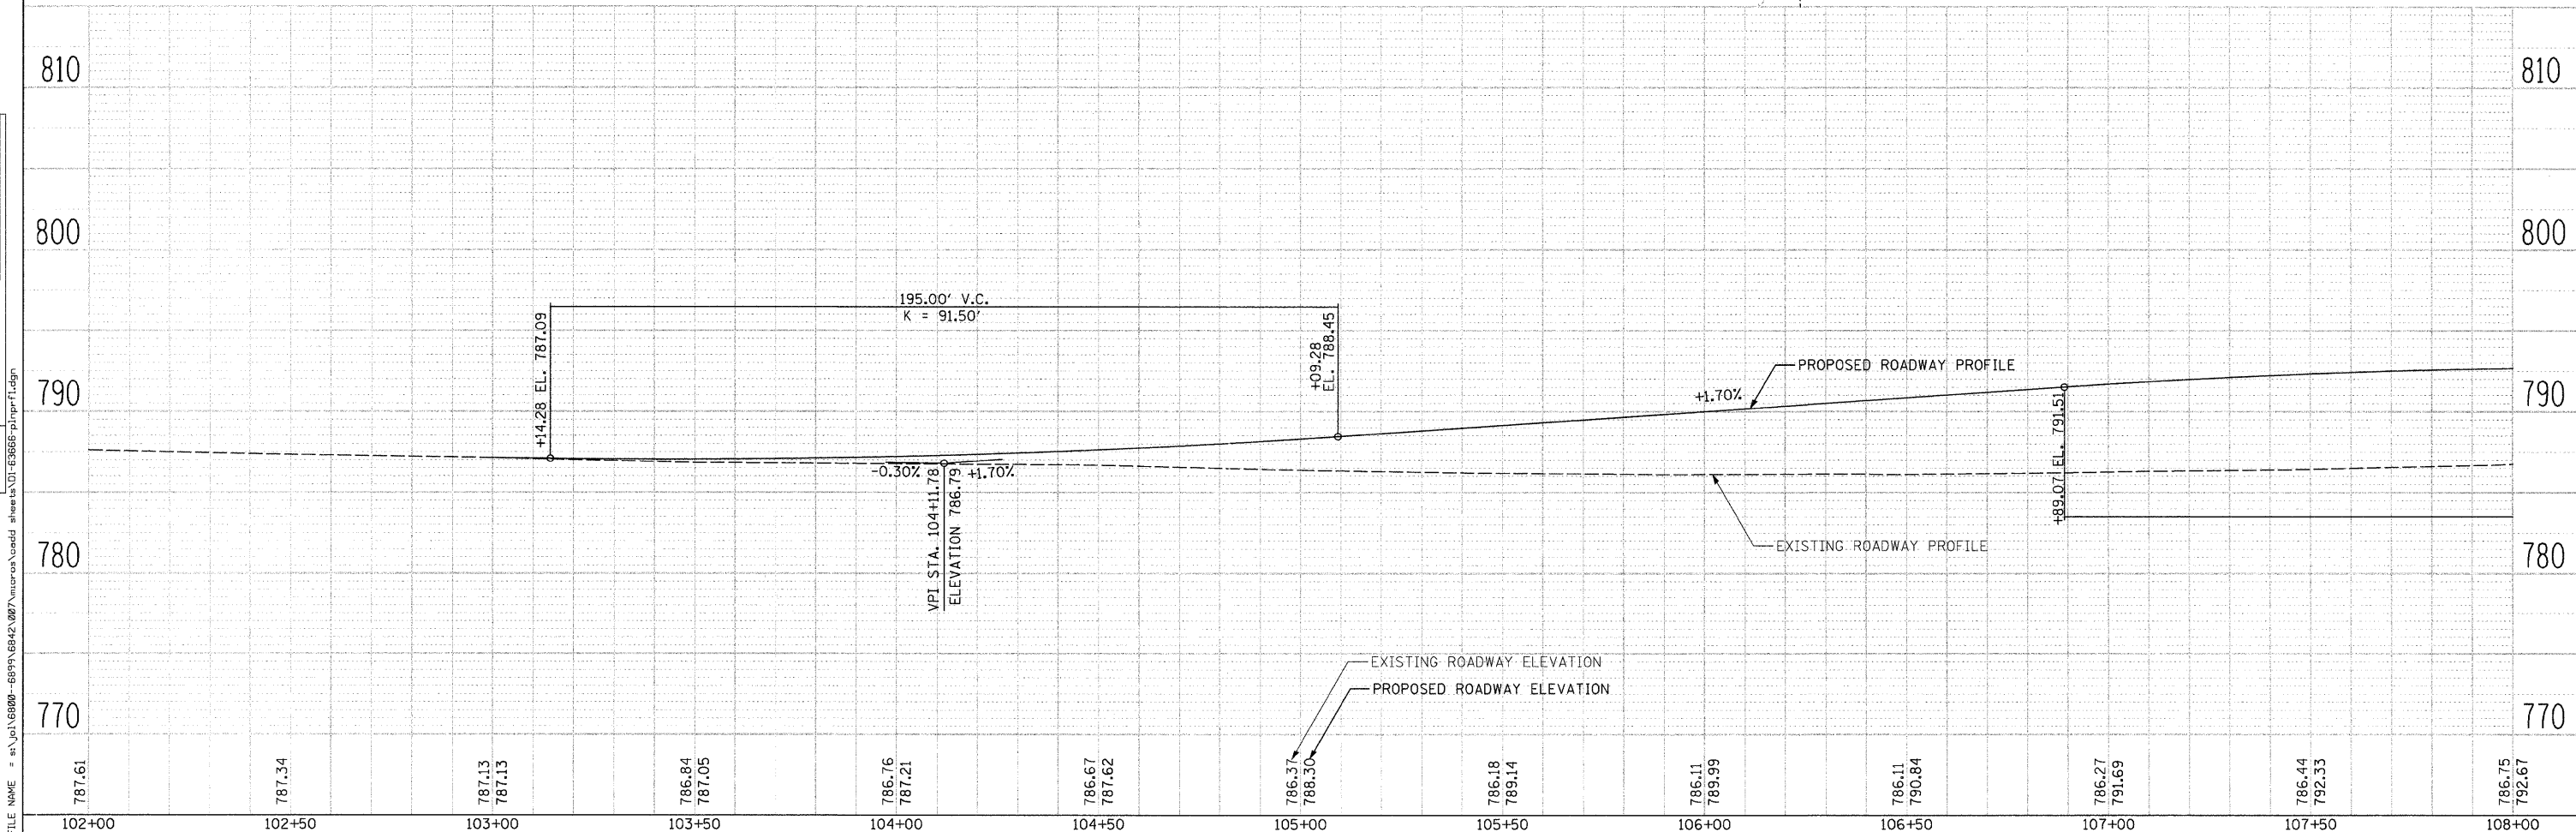


DATE	
BY	
REVISION	
PLANNED	
ALIGNED	
CHECKED	
NO. _____	
PLAN	
NO. _____	

DATE	
BY	
REVISION	
PROFILES	
PLANNED	
CHECKED	
NO. _____	
PROFILE	
NO. _____	

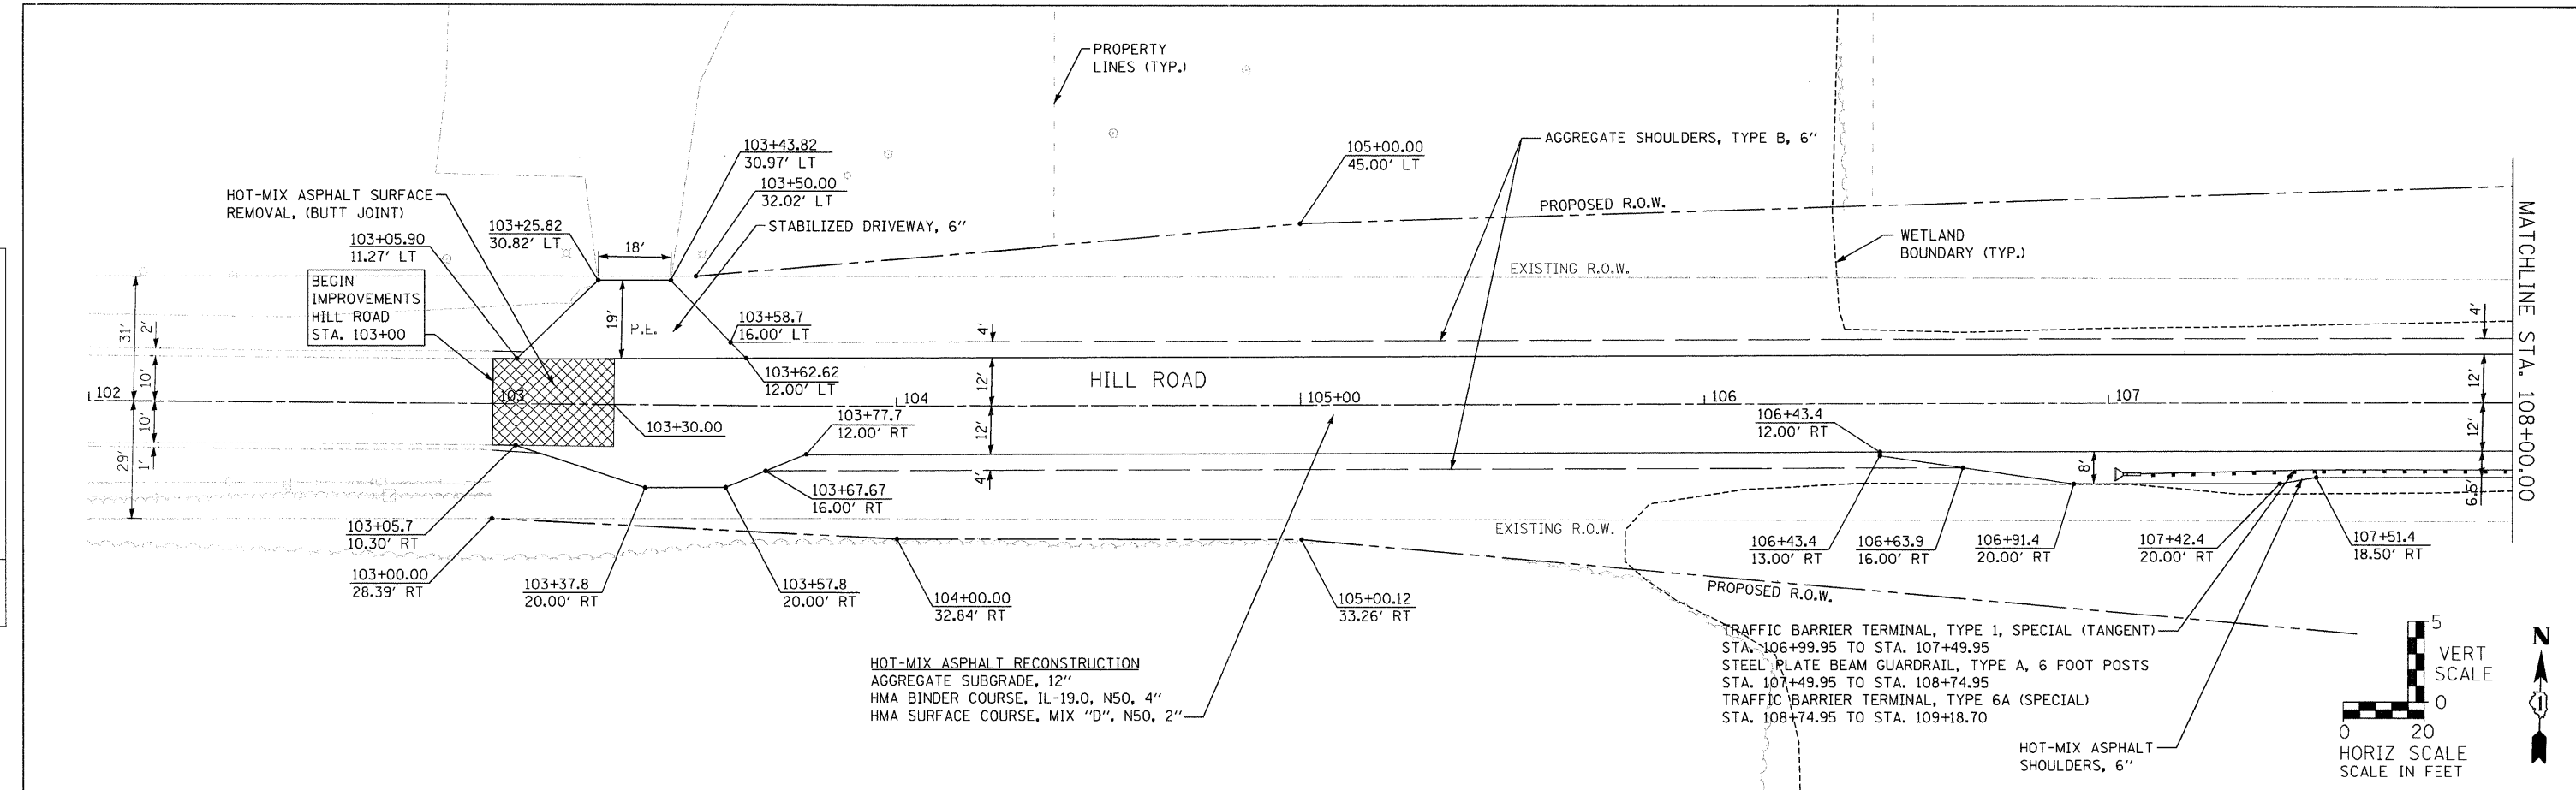

787.61	787.34	787.13 787.13	786.84 787.05	786.76 787.21	786.67 787.62	786.37 788.30	786.18 789.14	786.11 789.99	786.11 790.84	786.27 791.69	786.44 792.33	786.75 792.67
102+00	102+50	103+00	103+50	104+00	104+50	105+00	105+50	106+00	106+50	107+00	107+50	108+00

**SA STRAND ASSOCIATES\***  
1170 SOUTH HOUBOLT ROAD  
JOLIET, ILLINOIS 60431  
(815) 744-4200

USER NAME = brianf  
DESIGNED VLF  
CHECKED AJS  
DRAWN SMH  
CHECKED VLF  
PLOT SCALE = 20.0000" / 1"  
PLOT DATE = 1/3/2012

DESIGNED VLF  
CHECKED AJS  
DRAWN SMH  
CHECKED VLF

REVISED -  
REVISED -  
REVISED -  
REVISED -

**MCHENRY COUNTY DIVISION OF TRANSPORTATION  
HILL ROAD BRIDGE OVER  
NORTH BRANCH NIPPERSINK CREEK**

**PLAN AND PROFILE**  
SCALE: AS SHOWN SHEET NO. OF SHEETS STA. 102+00.00 TO STA. 108+00.00

TR	SECTION	COUNTY	TOTAL SHEETS	SHEET NO.
21	08-00356-00-BR	MCHENRY	67	13
CONTRACT NO. 63666				
FED. ROAD DIST. NO. 1 ILLINOIS FED. AID PROJECT				