
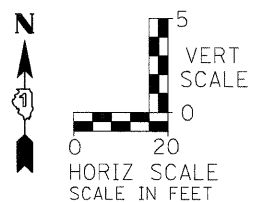
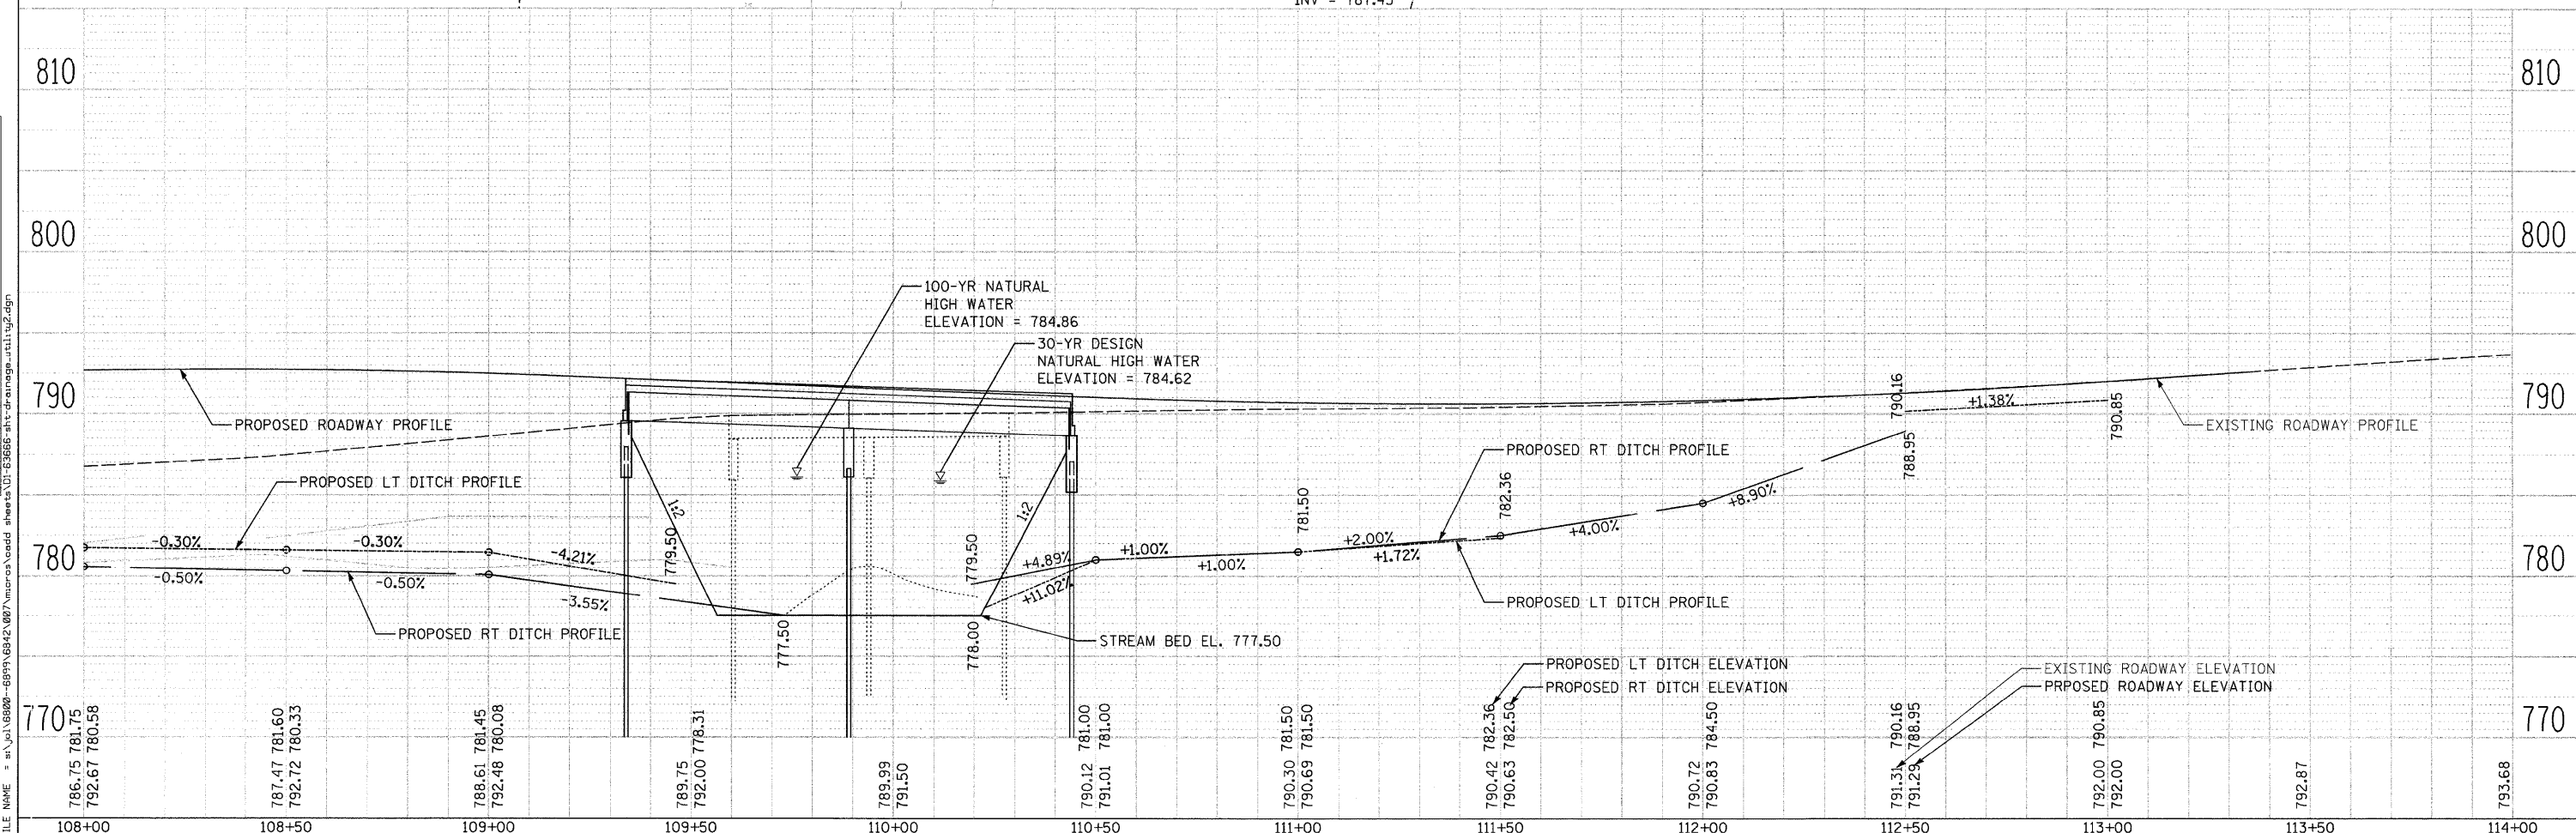


DATE	
BY	
REVISIONS	
NOTED	
ALIGNED	
CHECKED	
FILE NAME	
PLAN	
NO.	

DATE	
BY	
REVISIONS	
NOTED	
GRADES CHECKED	
E.M. NOTED	
FILE NAME	
PROFILE	
NO.	

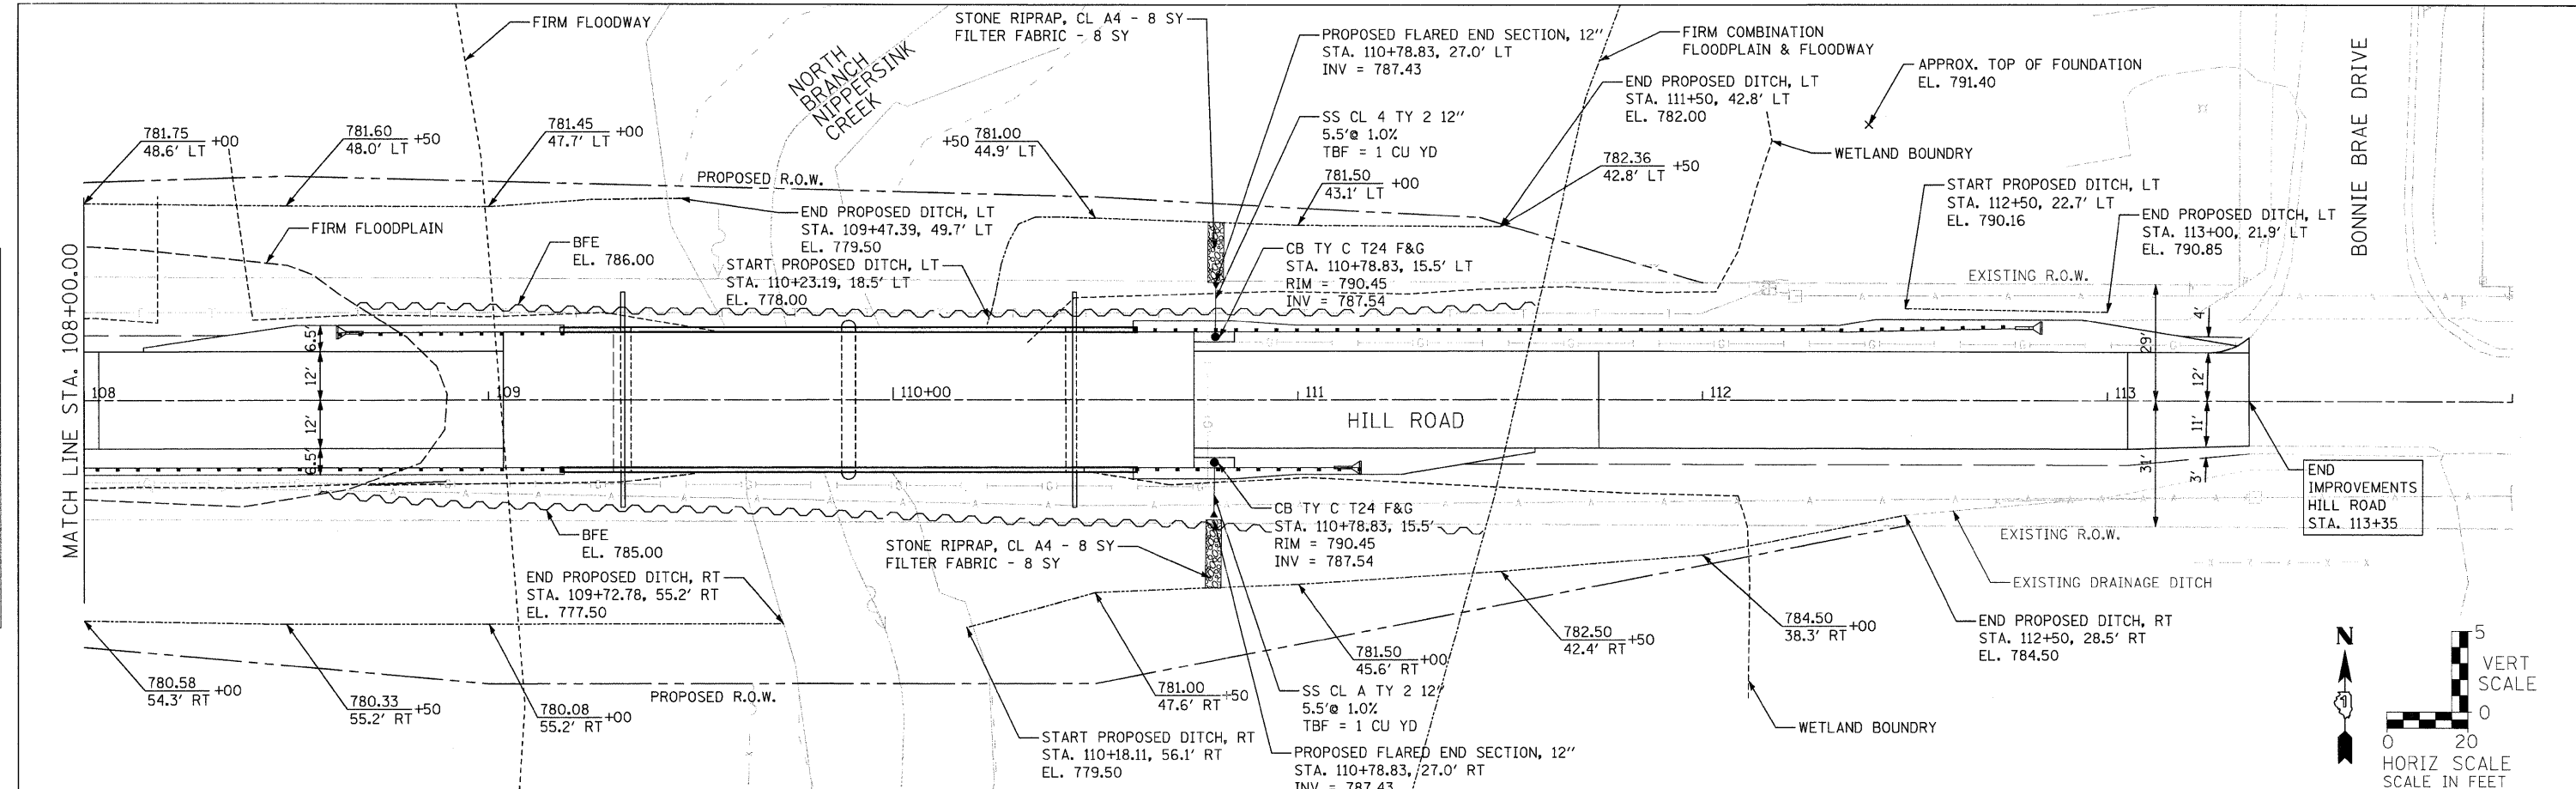

STRAND ASSOCIATES\*  
1170 SOUTH HOUBOLT ROAD  
JOLIET, ILLINOIS 60431  
(815) 744-4200

USER NAME = brianf	DESIGNED VLF	REVISED -
	CHECKED AJS	REVISED -
PLOT SCALE = 20,0000' / IN.	DRAWN SMH	REVISED -
PLOT DATE = 1/3/2012	CHECKED VLF	REVISED -

**MCHENRY COUNTY DIVISION OF TRANSPORTATION**  
**HILL ROAD BRIDGE OVER**  
**NORTH BRANCH NIPPERSINK CREEK**

<b>DRAINAGE AND UTILITY PLAN</b>			
SCALE: AS SHOWN	SHEET NO.	OF SHEETS	STA. 108+00.00 TO STA. 114+00.00

TR	SECTION	COUNTY	TOTAL SHEETS	SHEET NO.
21	08-00356-00-BR	MCHENRY	67	20
CONTRACT NO. 63666				
FED. ROAD DIST. NO. 1 ILLINOIS FED. AID PROJECT				