
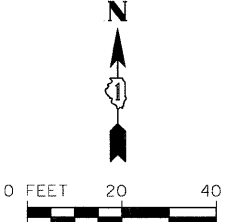


FILE NAME = m:\j\16800-6895\6842\007\micro\cadd_sheets\01-63666-grading.dgn

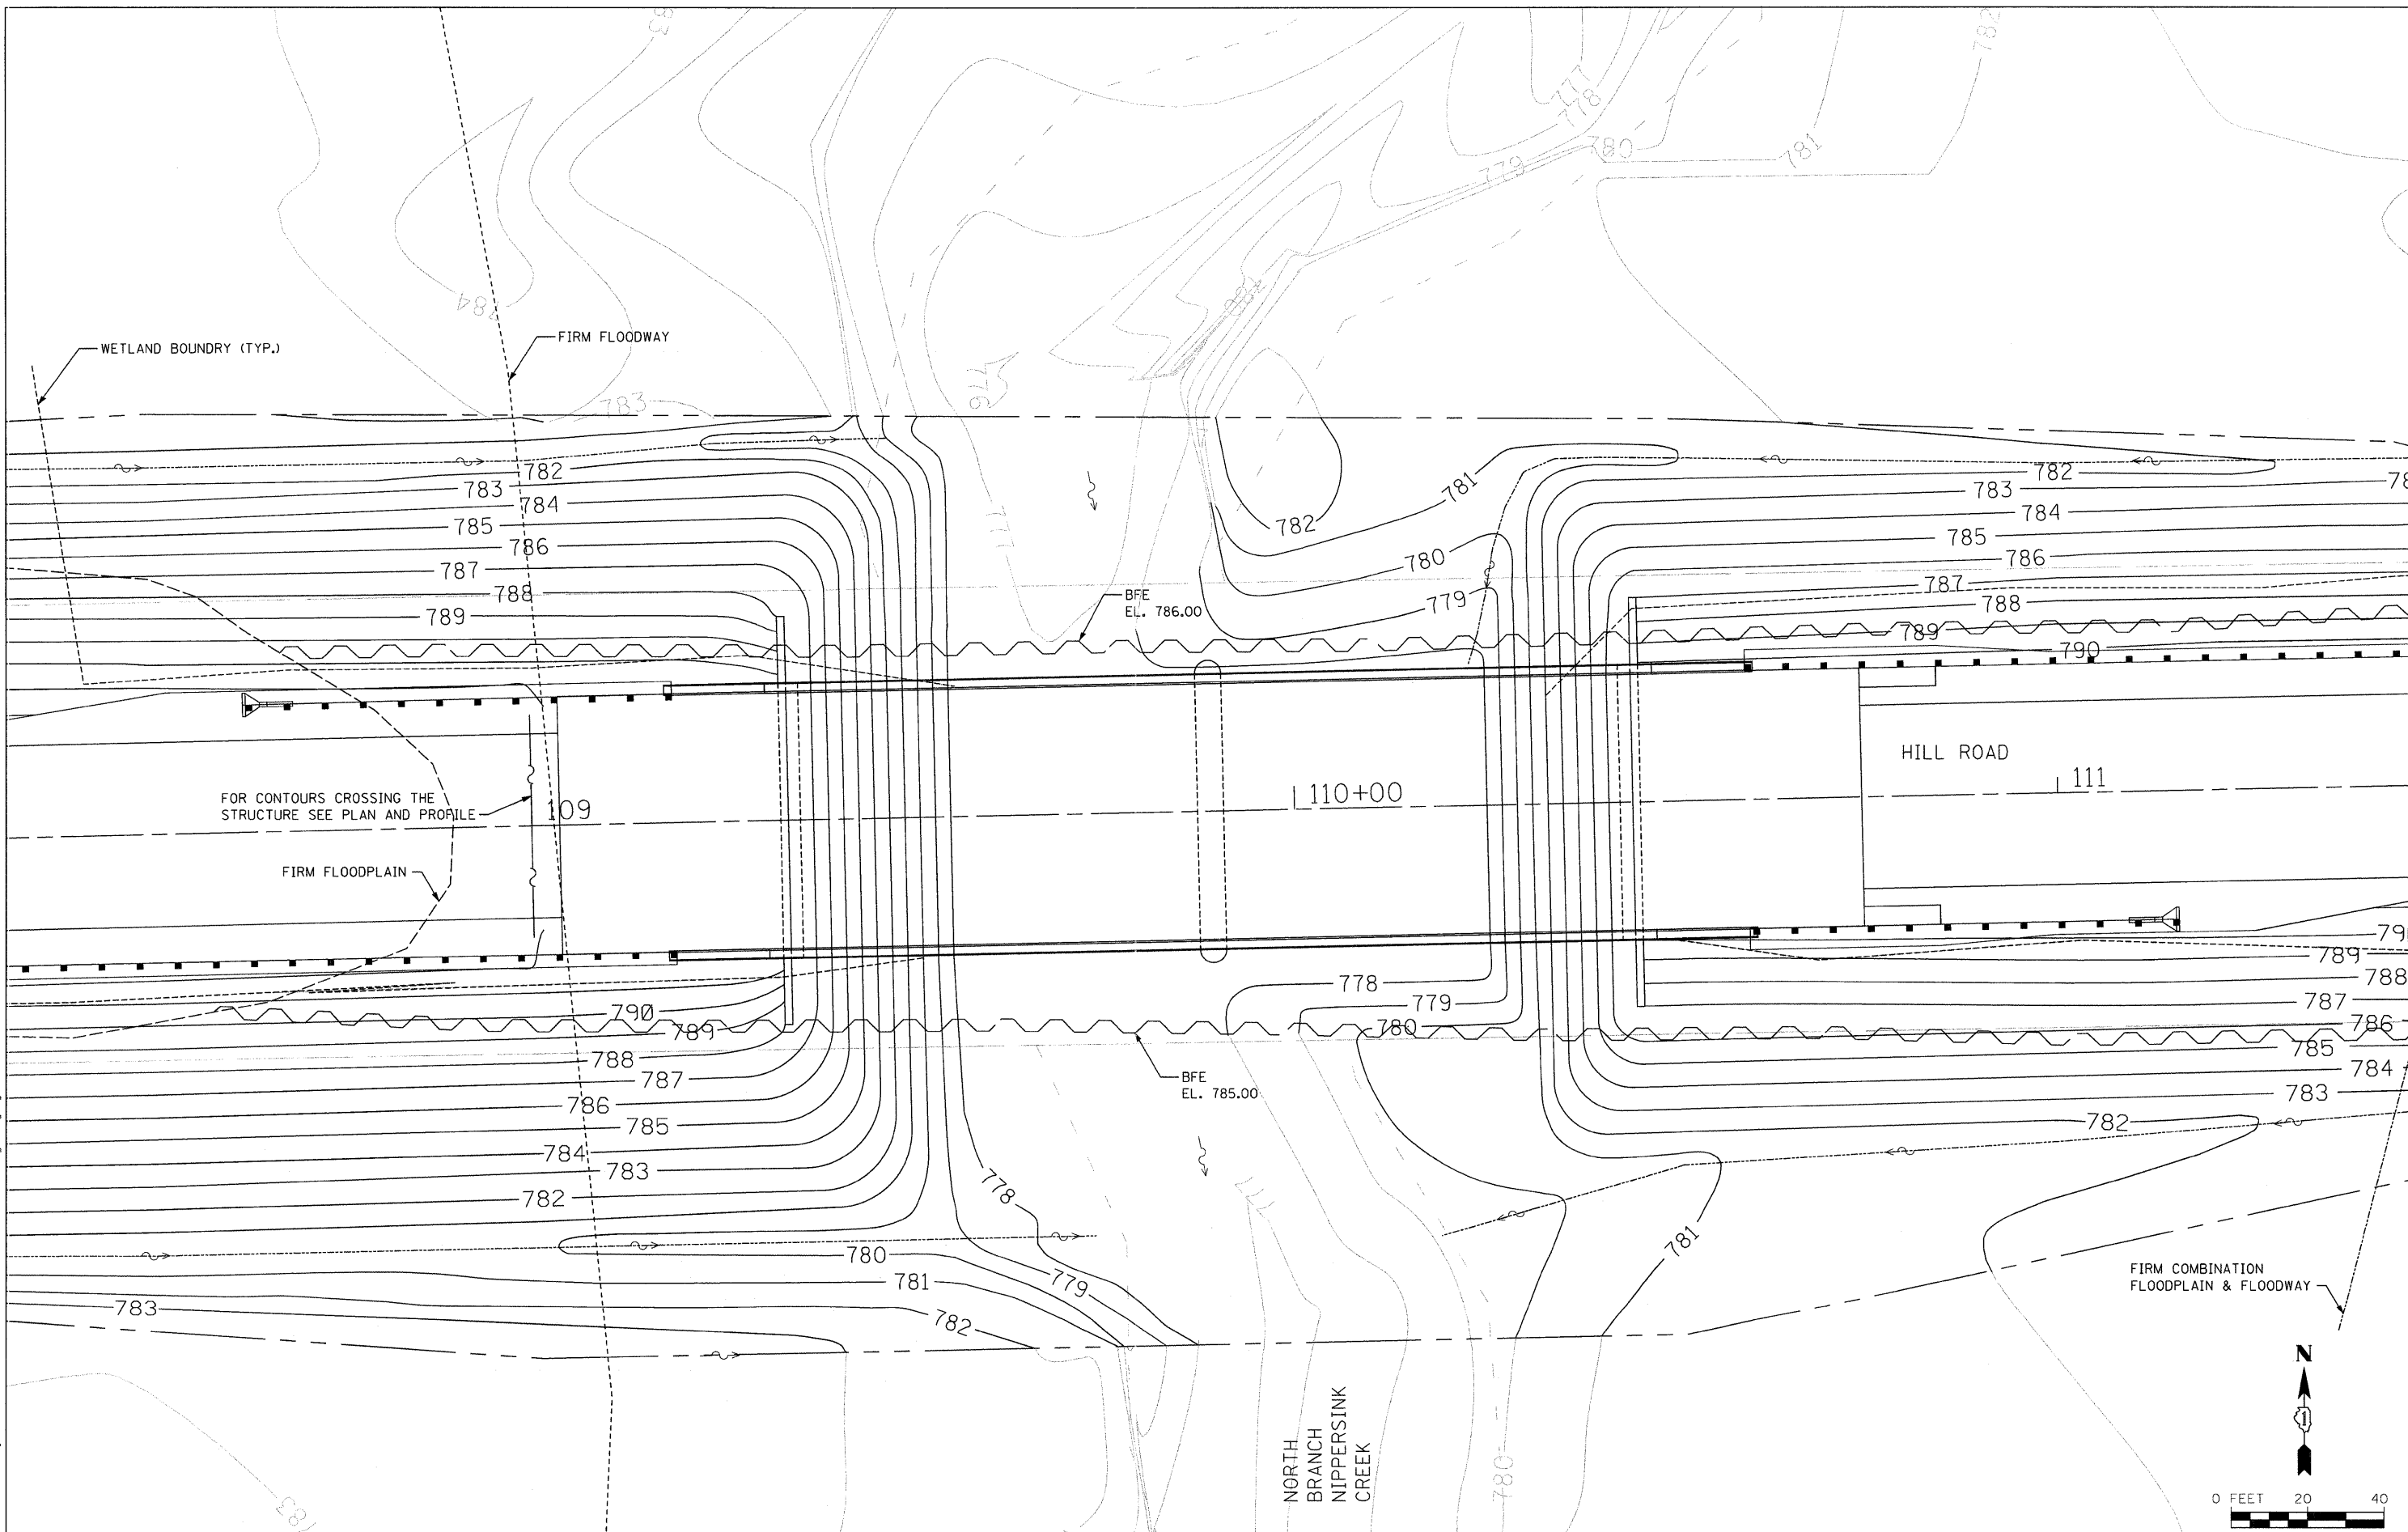

SA
STRAND
ASSOCIATES*

1170 SOUTH HOUBOLT ROAD
JOLIET, ILLINOIS 60431
(815) 744-4200

USER NAME = brianf
DESIGNED VLF
DRAWN B/JF
CHECKED AJS
PLOT DATE = 1/3/2012

REVISED -
REVISED -
REVISED -
REVISED -

**MCHENRY COUNTY DIVISION OF TRANSPORTATION
HILL ROAD BRIDGE OVER
NORTH BRANCH NIPPERSINK CREEK**

GRADING PLAN
SCALE: AS SHOWN SHEET NO. OF SHEETS STA. TO STA.

TR	SECTION	COUNTY	TOTAL SHEETS	SHEET NO.
21	08-00356-00-BR	MCHENRY	67	28
CONTRACT NO. 63666				
FED. ROAD DIST. NO. 1 ILLINOIS FED. AID PROJECT				