
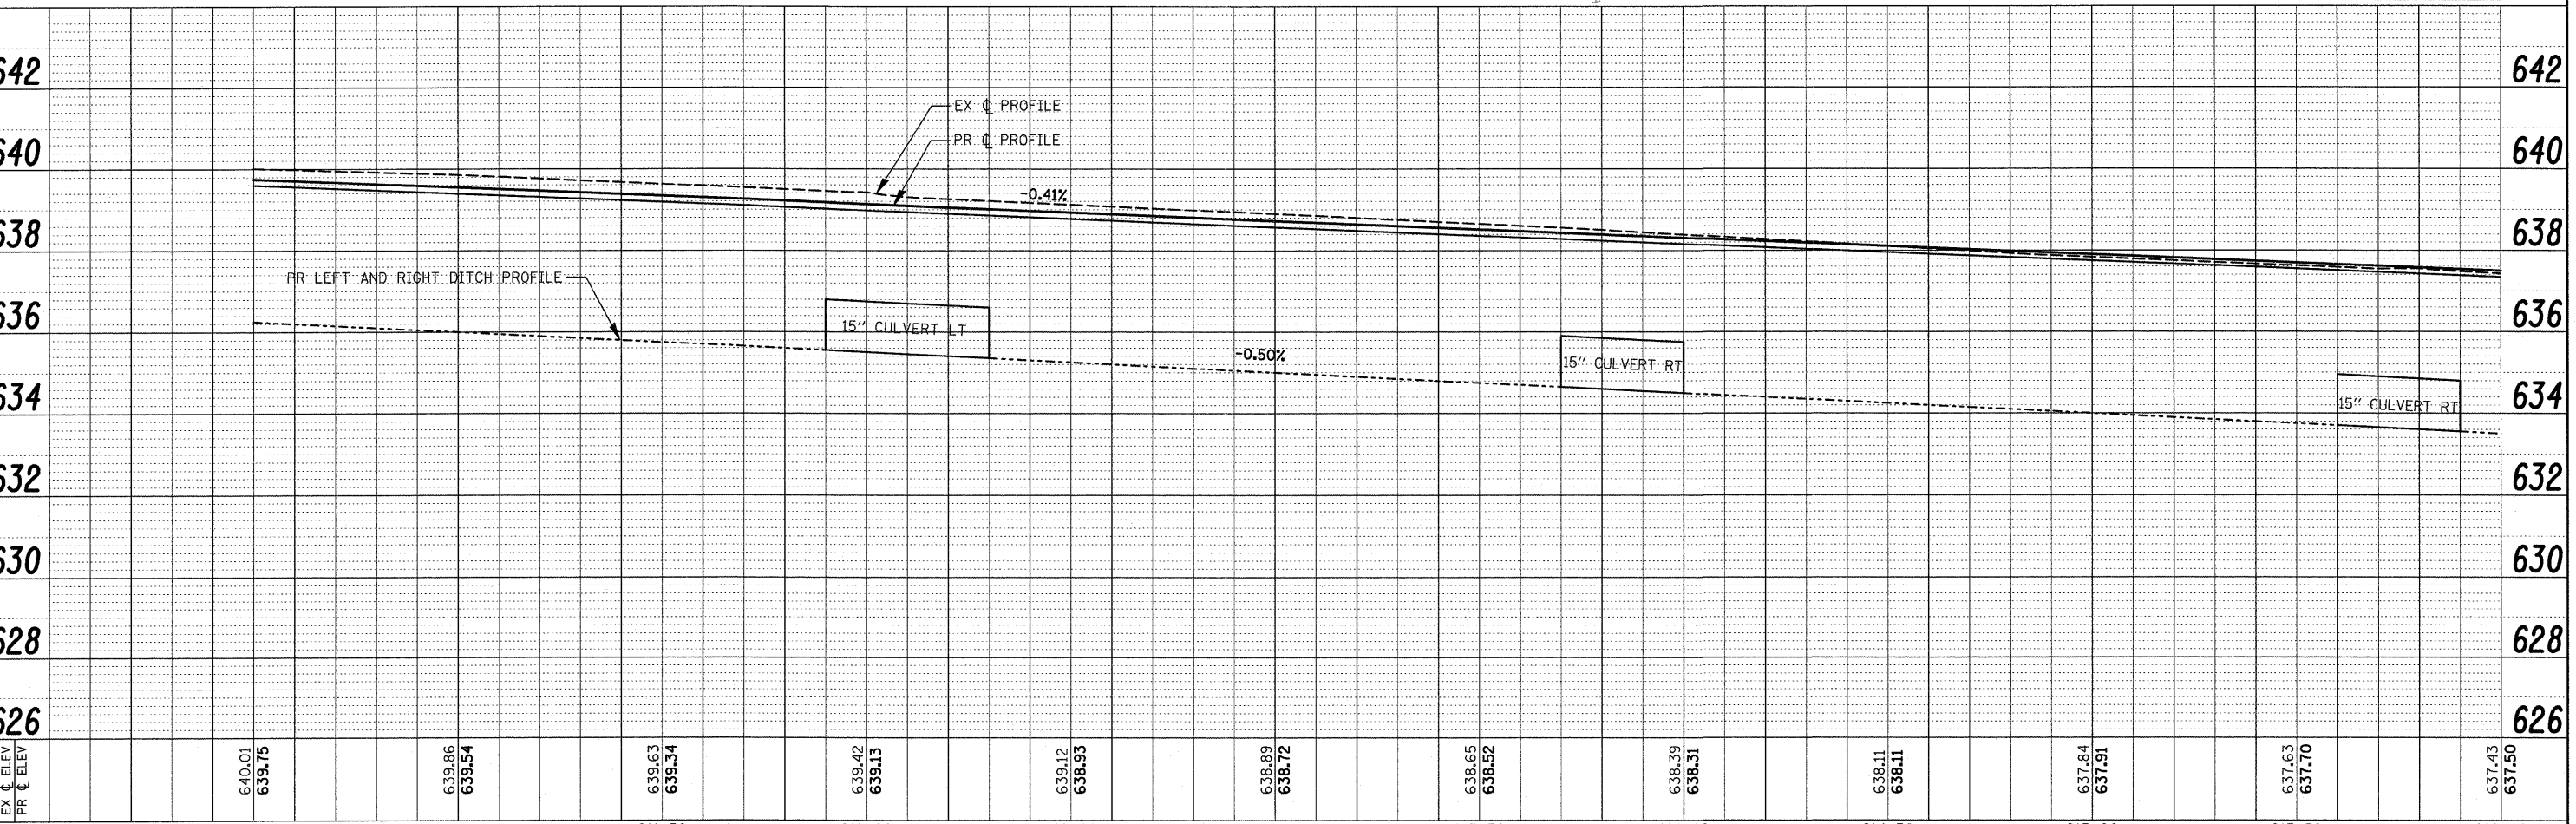


PLAN	SURVEYED	BY	DATE
	PLOTTED		
	CHECKED		
	REVISIONS		
	NO.		
	CADD FILE NAME		

PROFILE	SURVEYED	BY	DATE
	PLOTTED		
	CHECKED		
	REVISIONS		
	NO.		
	STRUCTURE NOTATIONS		

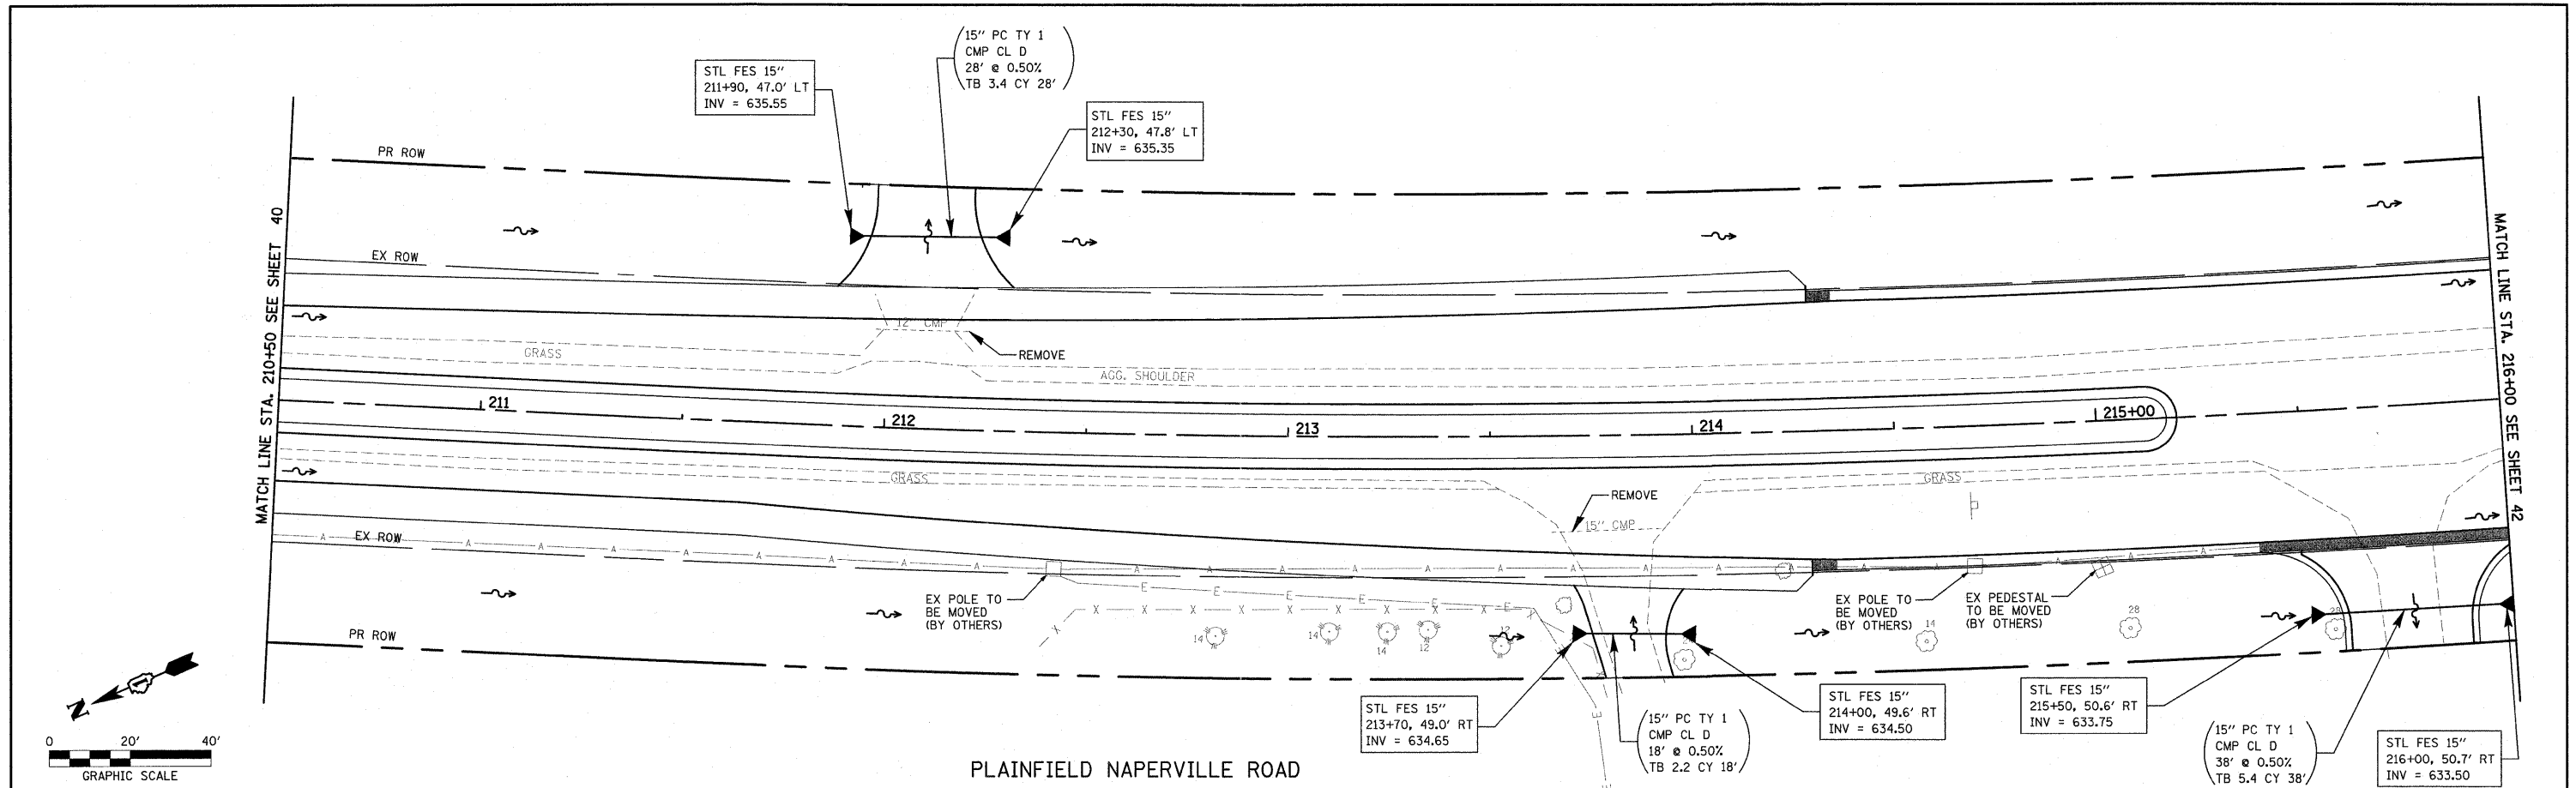

FILE NAME =	USER NAME = #USER#	DESIGNED - RN	REVISED -	STATE OF ILLINOIS DEPARTMENT OF TRANSPORTATION		UTILITY PLAN & PROFILE		F.A.U. RTE.	SECTION	COUNTY	TOTAL SHEETS	SHEET NO.
pa:\070116\cod\phase 2\dwg\070116-ah-Plain	uts1-pp02.dgn	DRAWN - JH	REVISED -			324	04-00036-22-TL	WILL	152	41		
	PLOT SCALE = #SCALE#	CHECKED - RN	REVISED -			CONTRACT NO. 63671						
	PLOT DATE = 1/5/2012	DATE - FEBRUARY 2009	REVISED -			ILLINOIS FED. AID PROJECT						