

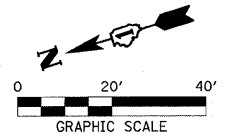


PLAN	SURVEYED	BY	DATE
	PLOTTED		
	NOTED		
	CHECKED		
	NO. OF		
	REVISIONS		
	DATE		
	BY		
	NO.		
	DATE		
	BY		
	NO.		
	DATE		

PROFILE	SURVEYED	BY	DATE
	PLOTTED		
	NOTED		
	CHECKED		
	NO. OF		
	REVISIONS		
	DATE		
	BY		
	NO.		
	DATE		
	BY		
	NO.		
	DATE		

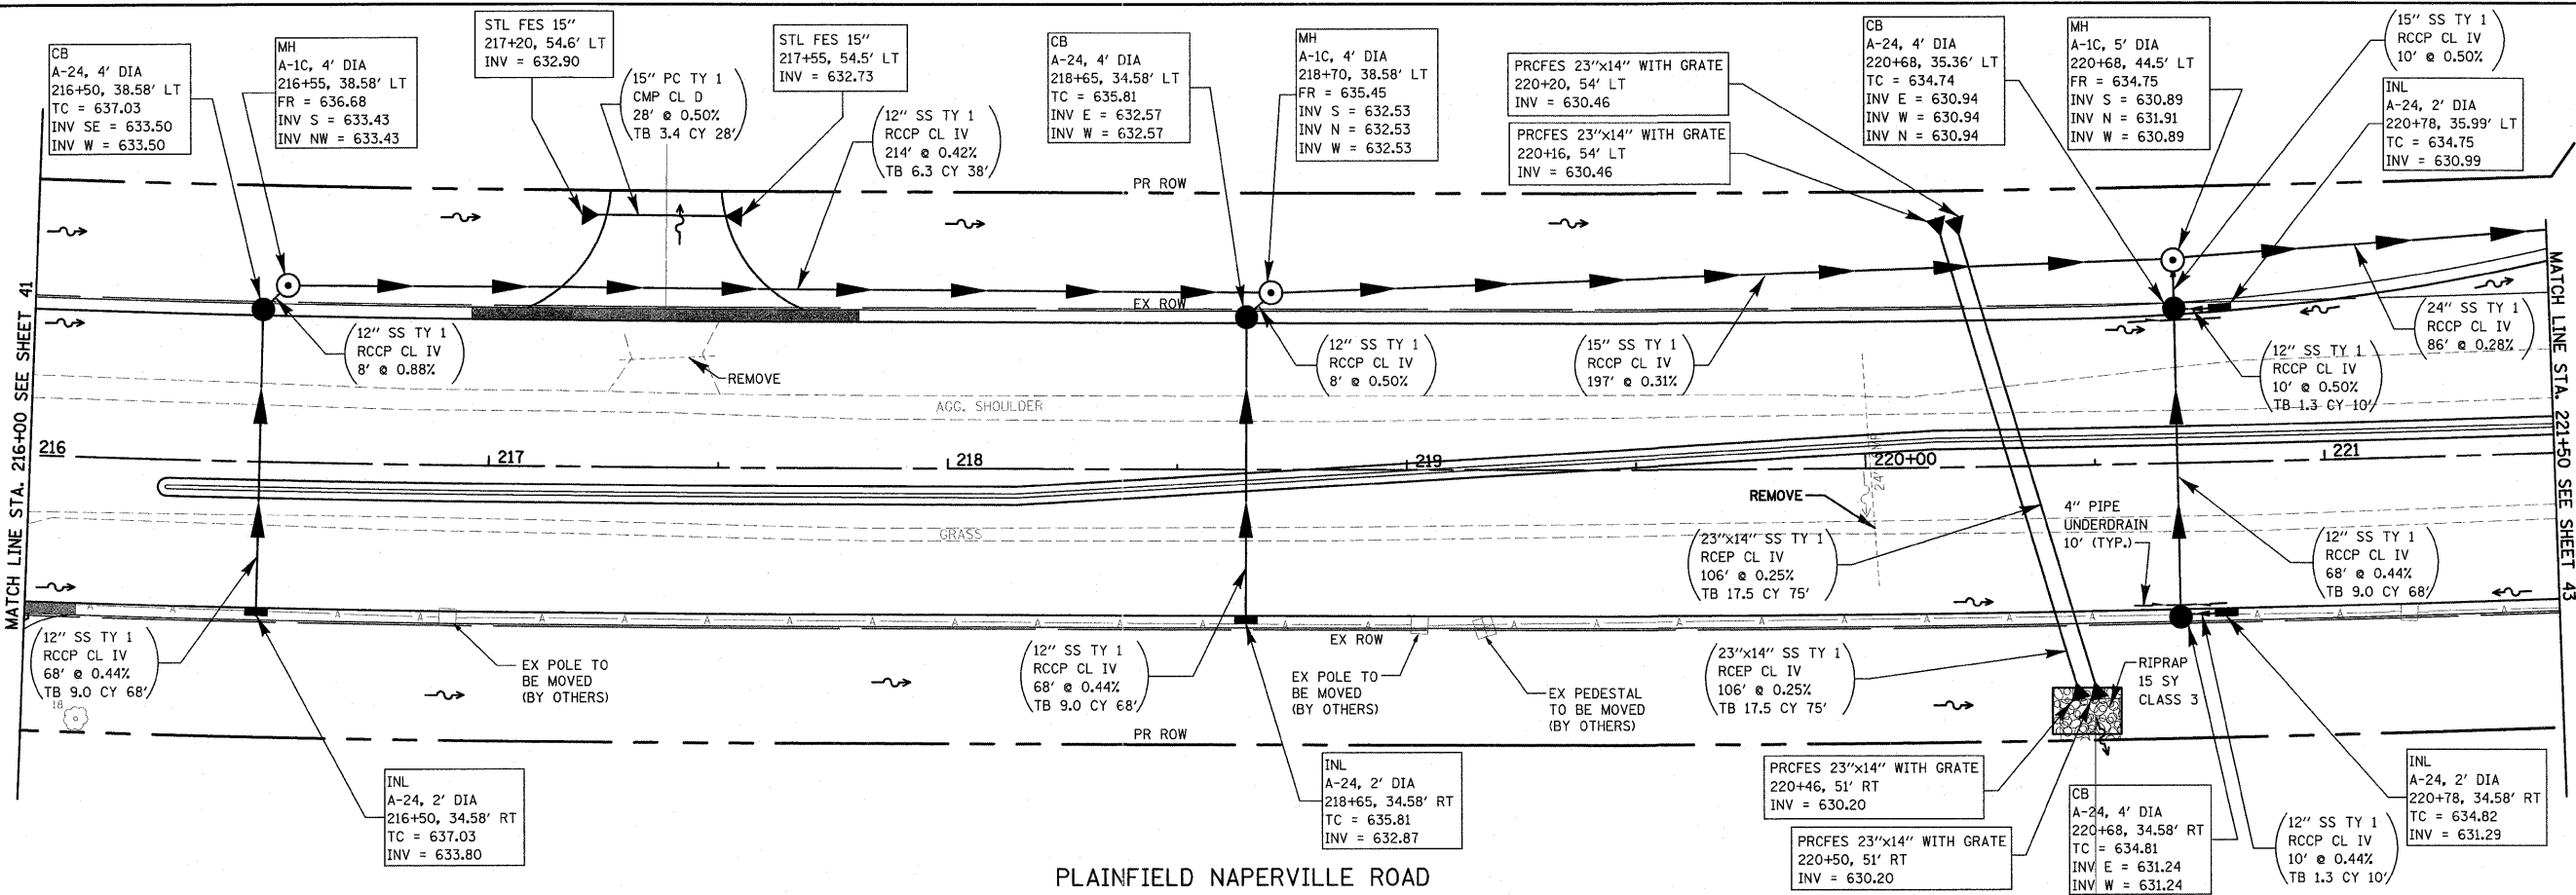

PLAINFIELD NAPERVILLE ROAD

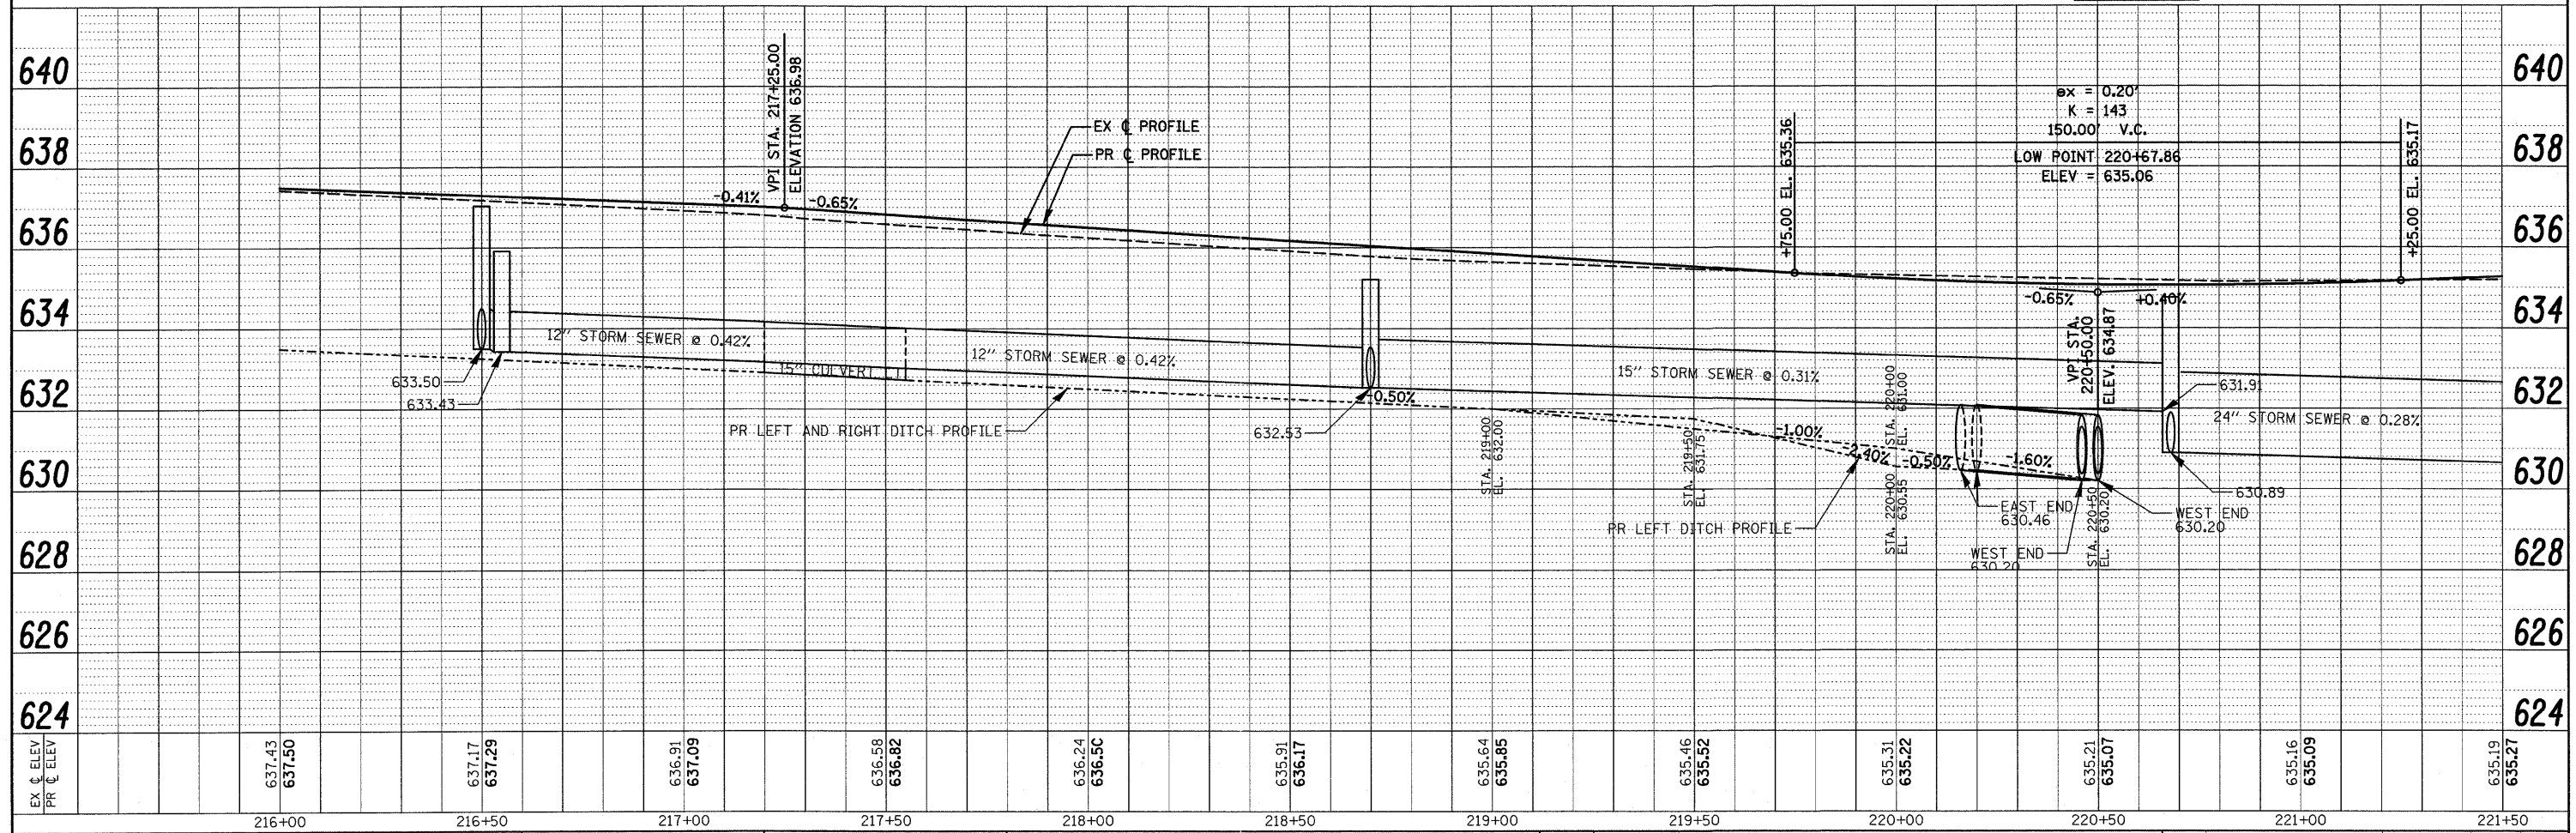

FILE NAME =	USER NAME = #USER#	DESIGNED - RN	REVISED -	STATE OF ILLINOIS DEPARTMENT OF TRANSPORTATION		UTILITY PLAN & PROFILE PLAINFIELD NAPERVILLE RD AT 119TH ST / RODEO DR	F.A.L. RTE.	SECTION	COUNTY	TOTAL SHEETS	SHEET NO.
pa:\070116\cad\phase 2\dwg\070116-shr-Plain	util-pp03.dgn	DRAWN - JH	REVISED -				324	04-00036-22-TL	WILL	152	42
PLOT SCALE = #SCALE#	CHECKED - RN	REVISED -	REVISED -				CONTRACT NO. 63671				
PLOT DATE = 1/5/2012	DATE - FEBRUARY 2009	REVISED -	REVISED -				ILLINOIS FED. AID PROJECT				