
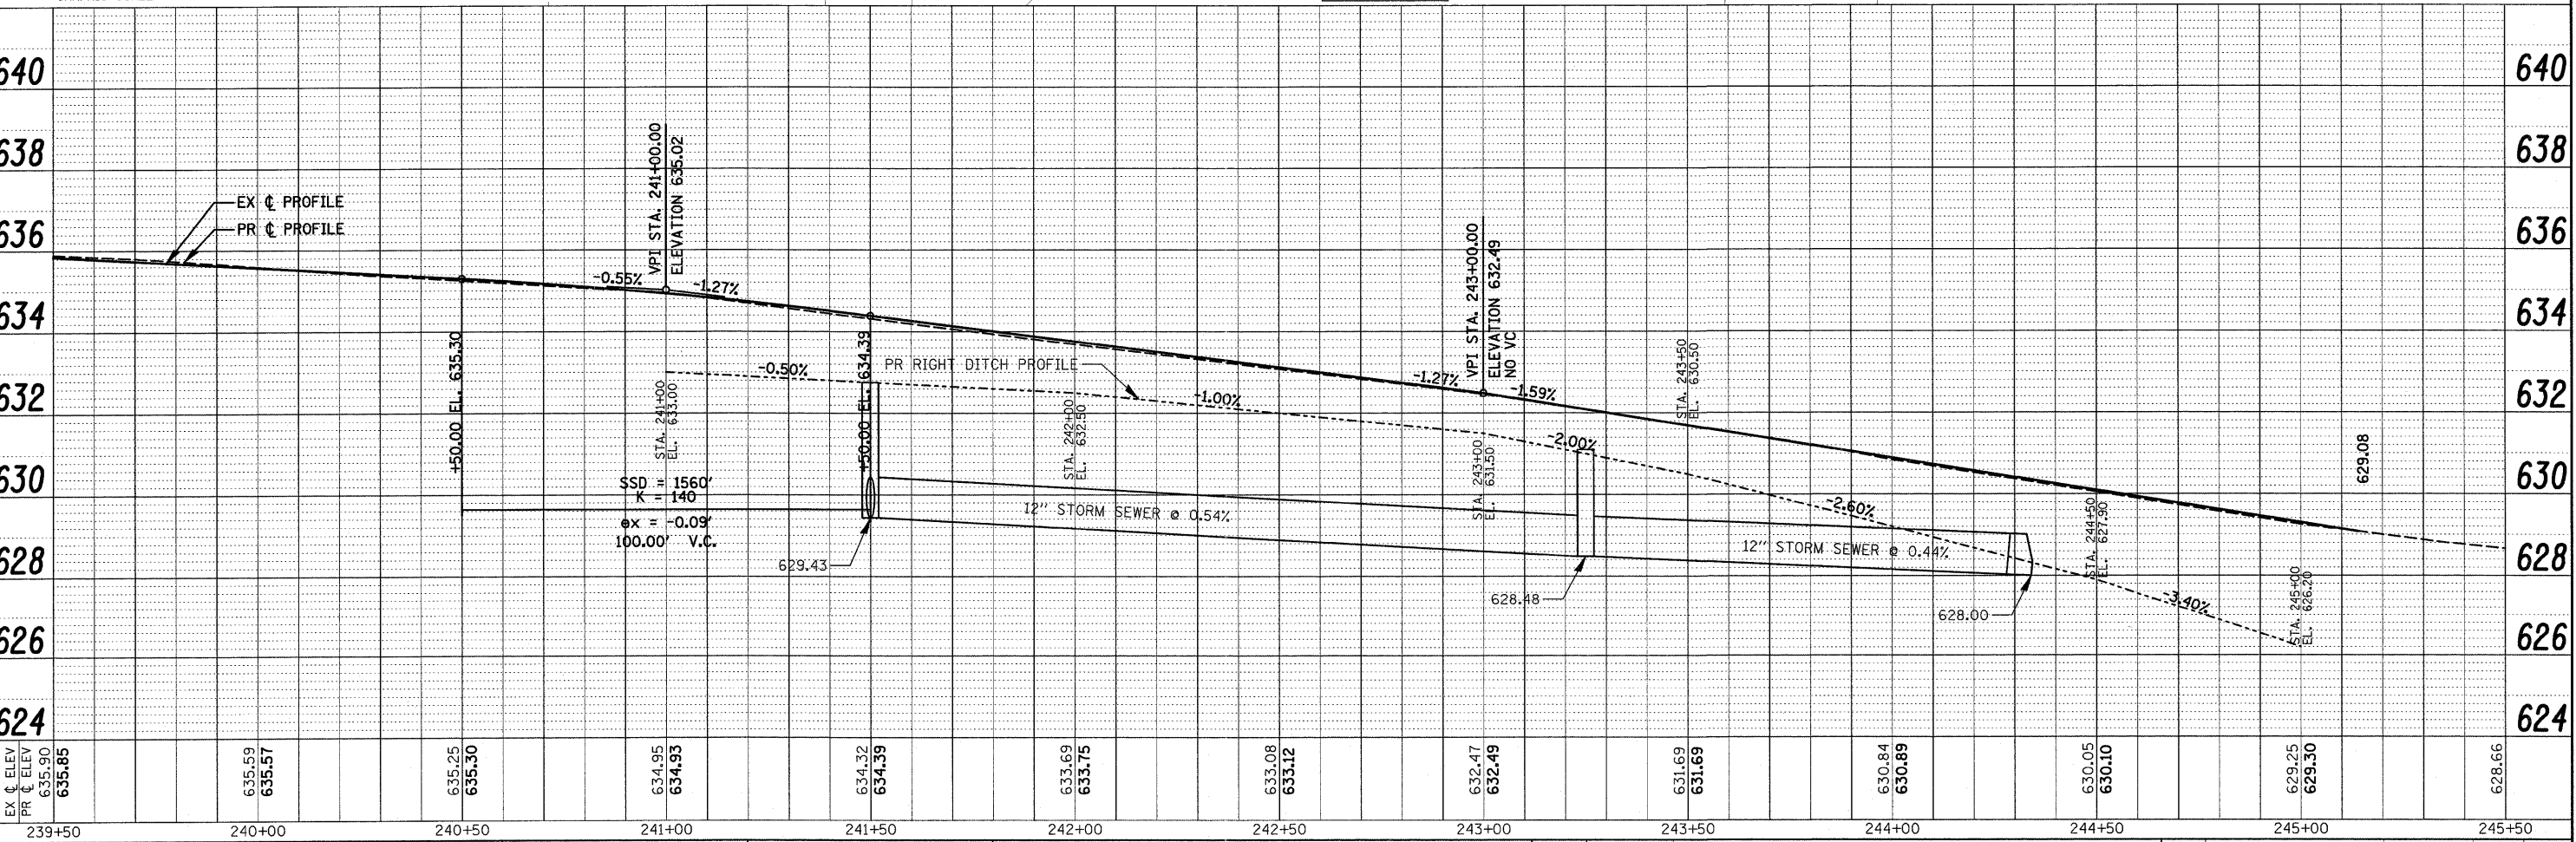


PLAN	REVISIONS	DATE
NO.	BY	
NO.	BY	
NO.	BY	
NO.	BY	
NO.	BY	

PROFILE	REVISIONS	DATE
NO.	BY	
NO.	BY	
NO.	BY	
NO.	BY	
NO.	BY	

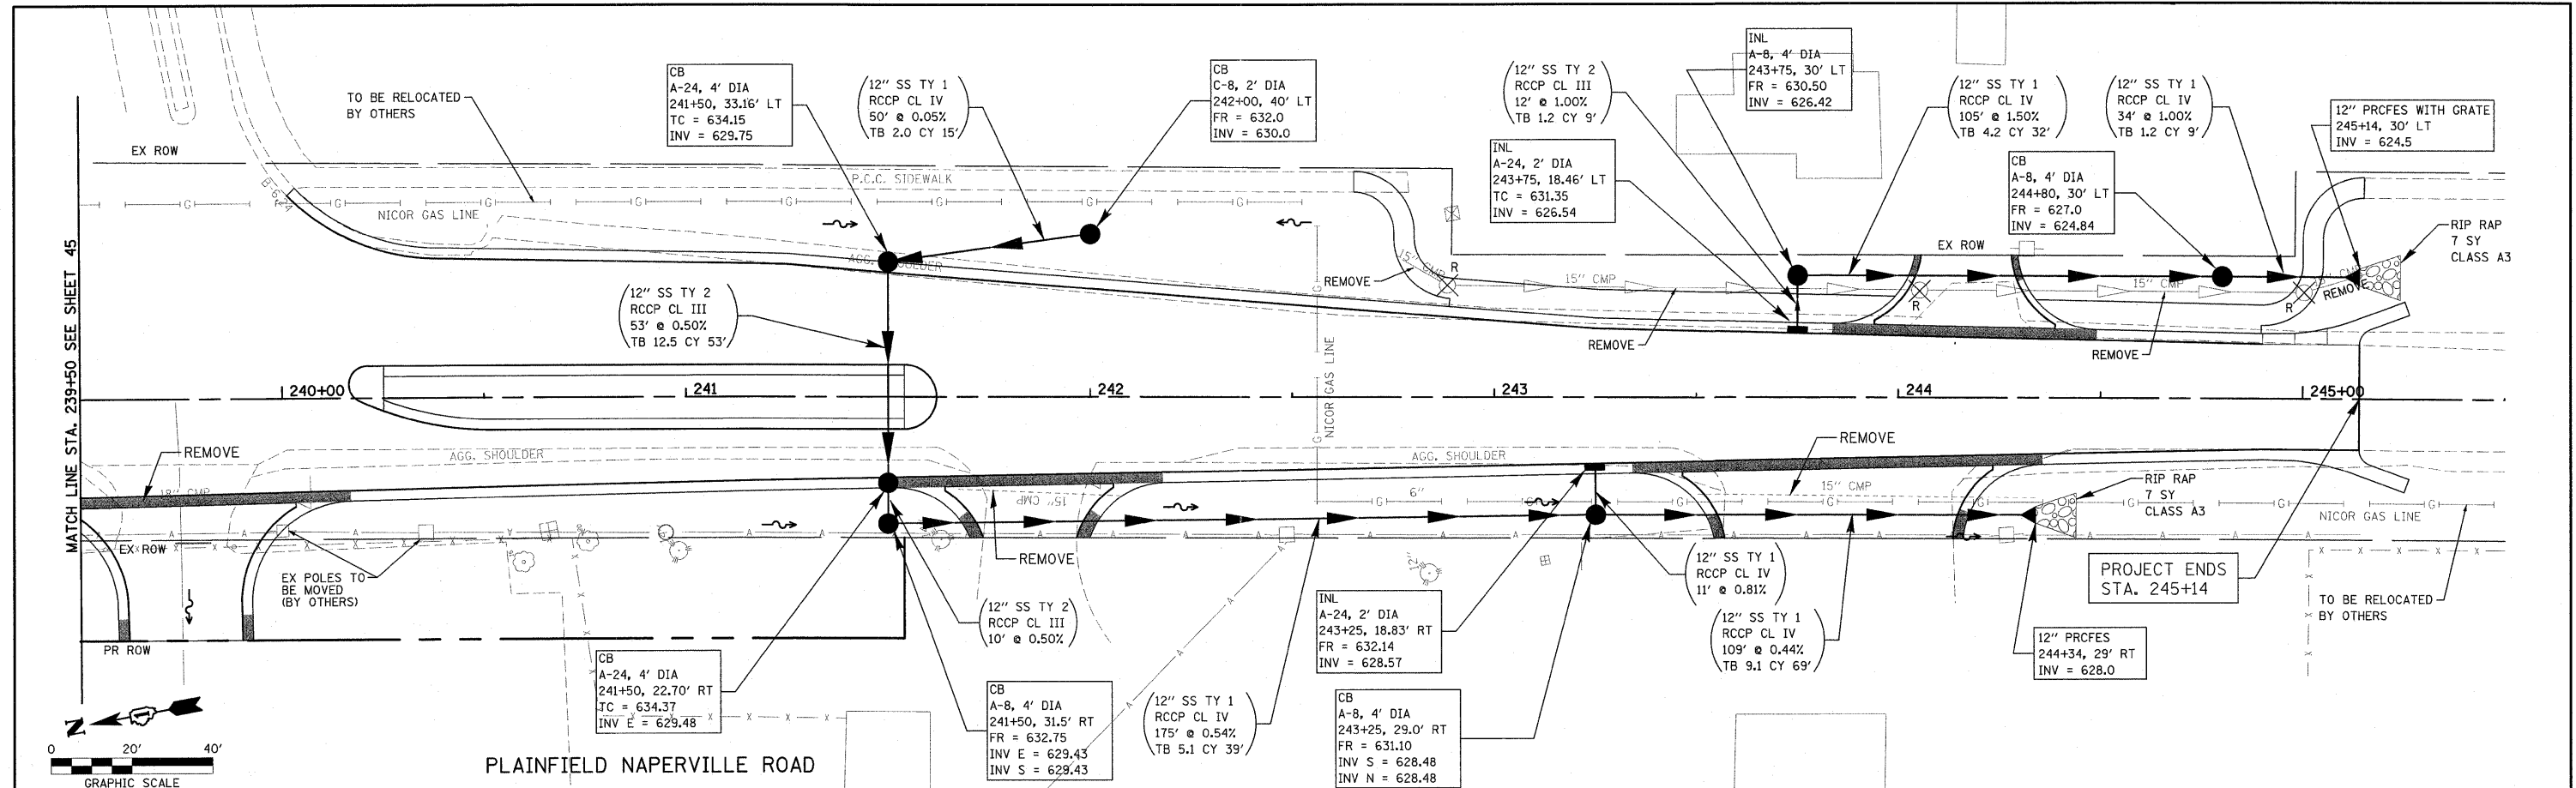

FILE NAME =	USER NAME = #USER#	DESIGNED - RN	REVISED -	STATE OF ILLINOIS DEPARTMENT OF TRANSPORTATION		UTILITY PLAN & PROFILE		F.A.U. RTE.	SECTION	COUNTY	TOTAL SHEETS	SHEET NO.
PR: \\070116\oad\phase 2\dwg\070116-sht-Plan	utl1-pp07.dgn	DRAWN - JH	REVISED -			324	04-00036-22-TL	WILL	152	46		
PLOT SCALE = #SCALE#	CHECKED - RN	REVISED -	REVISED -			CONTRACT NO. 63671						
PLOT DATE = 1/5/2012	DATE - FEBRUARY 2009	REVISED -	REVISED -			ILLINOIS FED. AID PROJECT						
				SCALE: 1" = 20'		SHEET NO. 7 OF 7 SHEETS		STA. 238+50 TO STA. 245+00				