
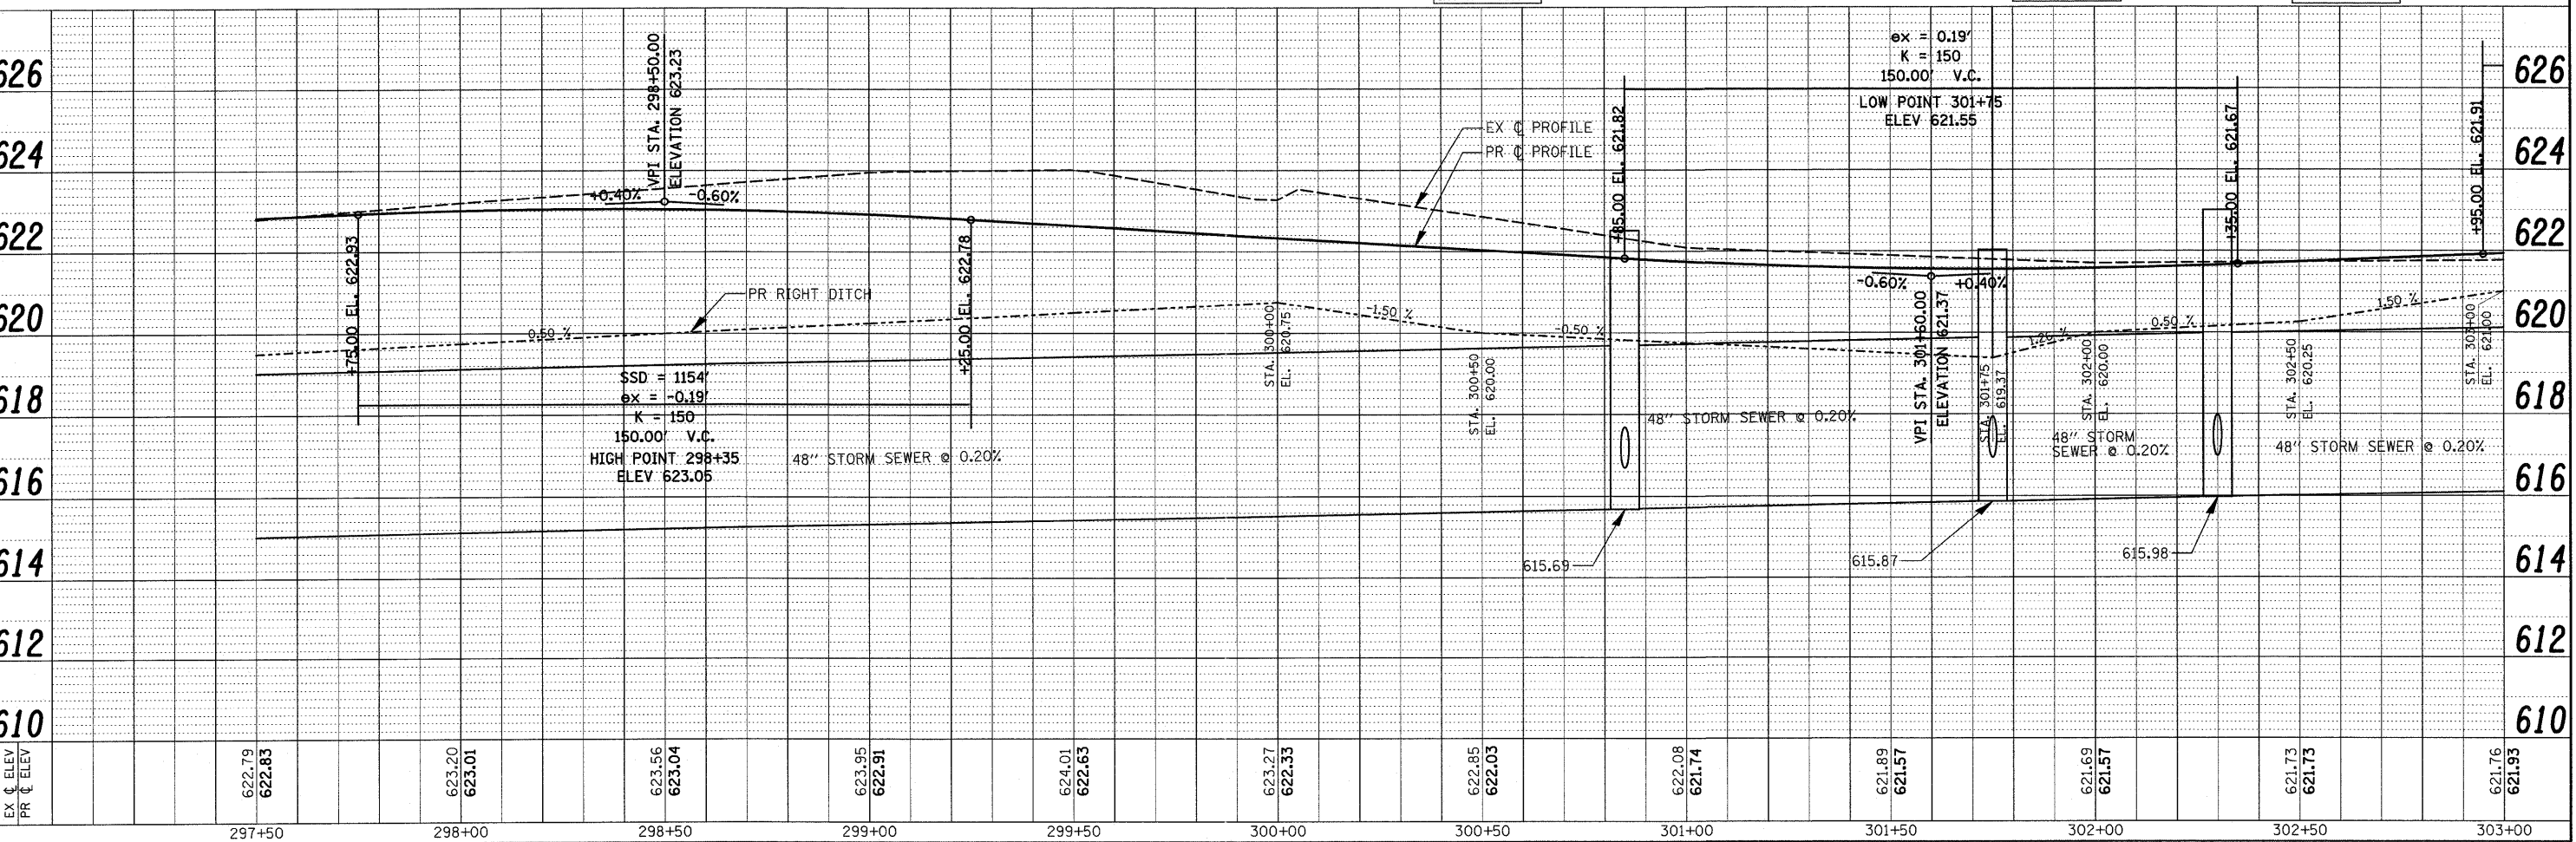


PLAN	SURVEYED	DATE
	PLOTTED	BY
	GRADES CHECKED	
	STRUCTURE NOTATIONS OK'D	
	NO. _____	

PROFILE	SURVEYED	DATE
	PLOTTED	BY
	GRADES CHECKED	
	STRUCTURE NOTATIONS OK'D	
	NO. _____	

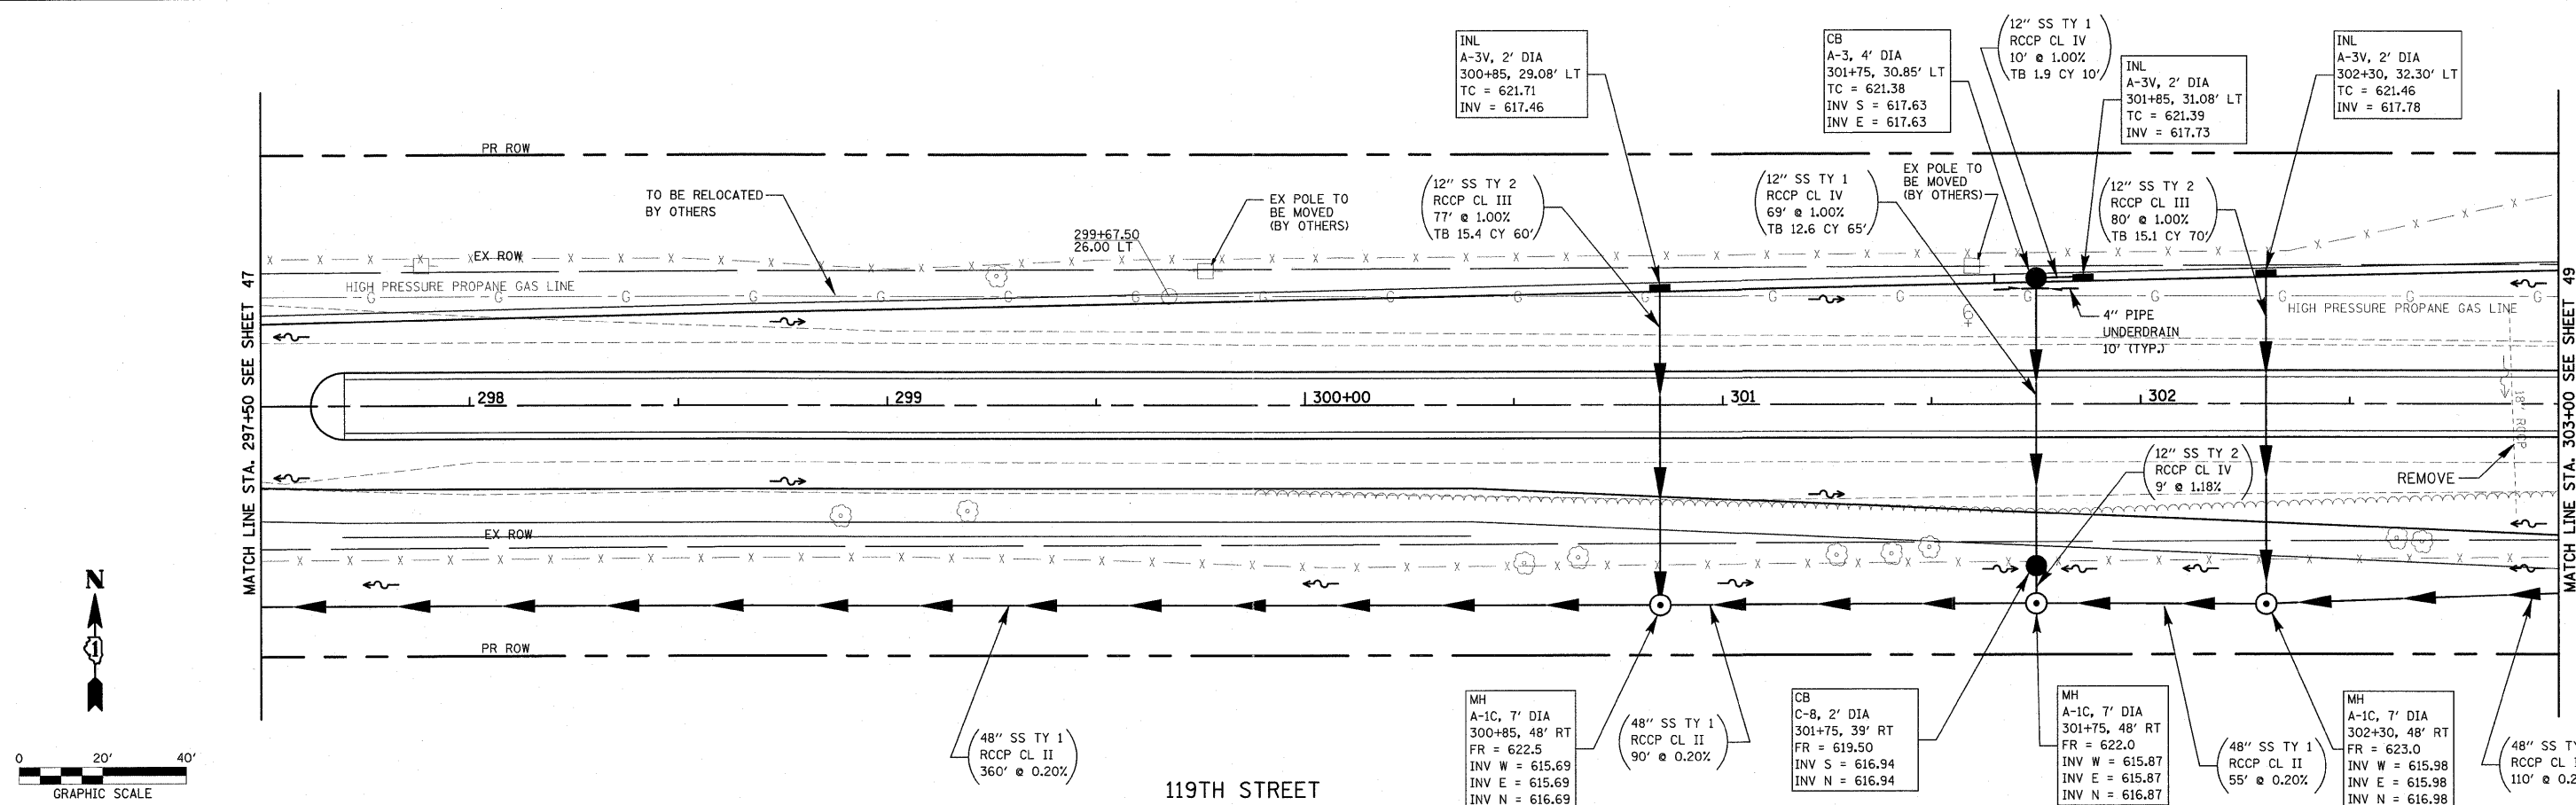

FILE NAME =	USER NAME = #USER#	DESIGNED - RN	REVISED -	<b>STATE OF ILLINOIS</b> <b>DEPARTMENT OF TRANSPORTATION</b>		<b>UTILITY PLAN &amp; PROFILE</b> <b>PLAINFIELD NAPERVILLE RD AT 119TH ST / RODEO DR</b>	F.A.U. RTE.	SECTION	COUNTY	TOTAL SHEETS	SHEET NO.
pr\070116\cad\phase 2\dwg\070116-sht-119th	util-pp02.dgn	DRAWN - JH	REVISED -				3767	04-00036-22-TL	WILL	152	48
PLOT SCALE = #SCALE#	CHECKED - RN	REVISED -					CONTRACT NO. 63671				
PLOT DATE = 1/5/2012	DATE - FEBRUARY 2009	REVISED -					ILLINOIS FED. AID PROJECT				