
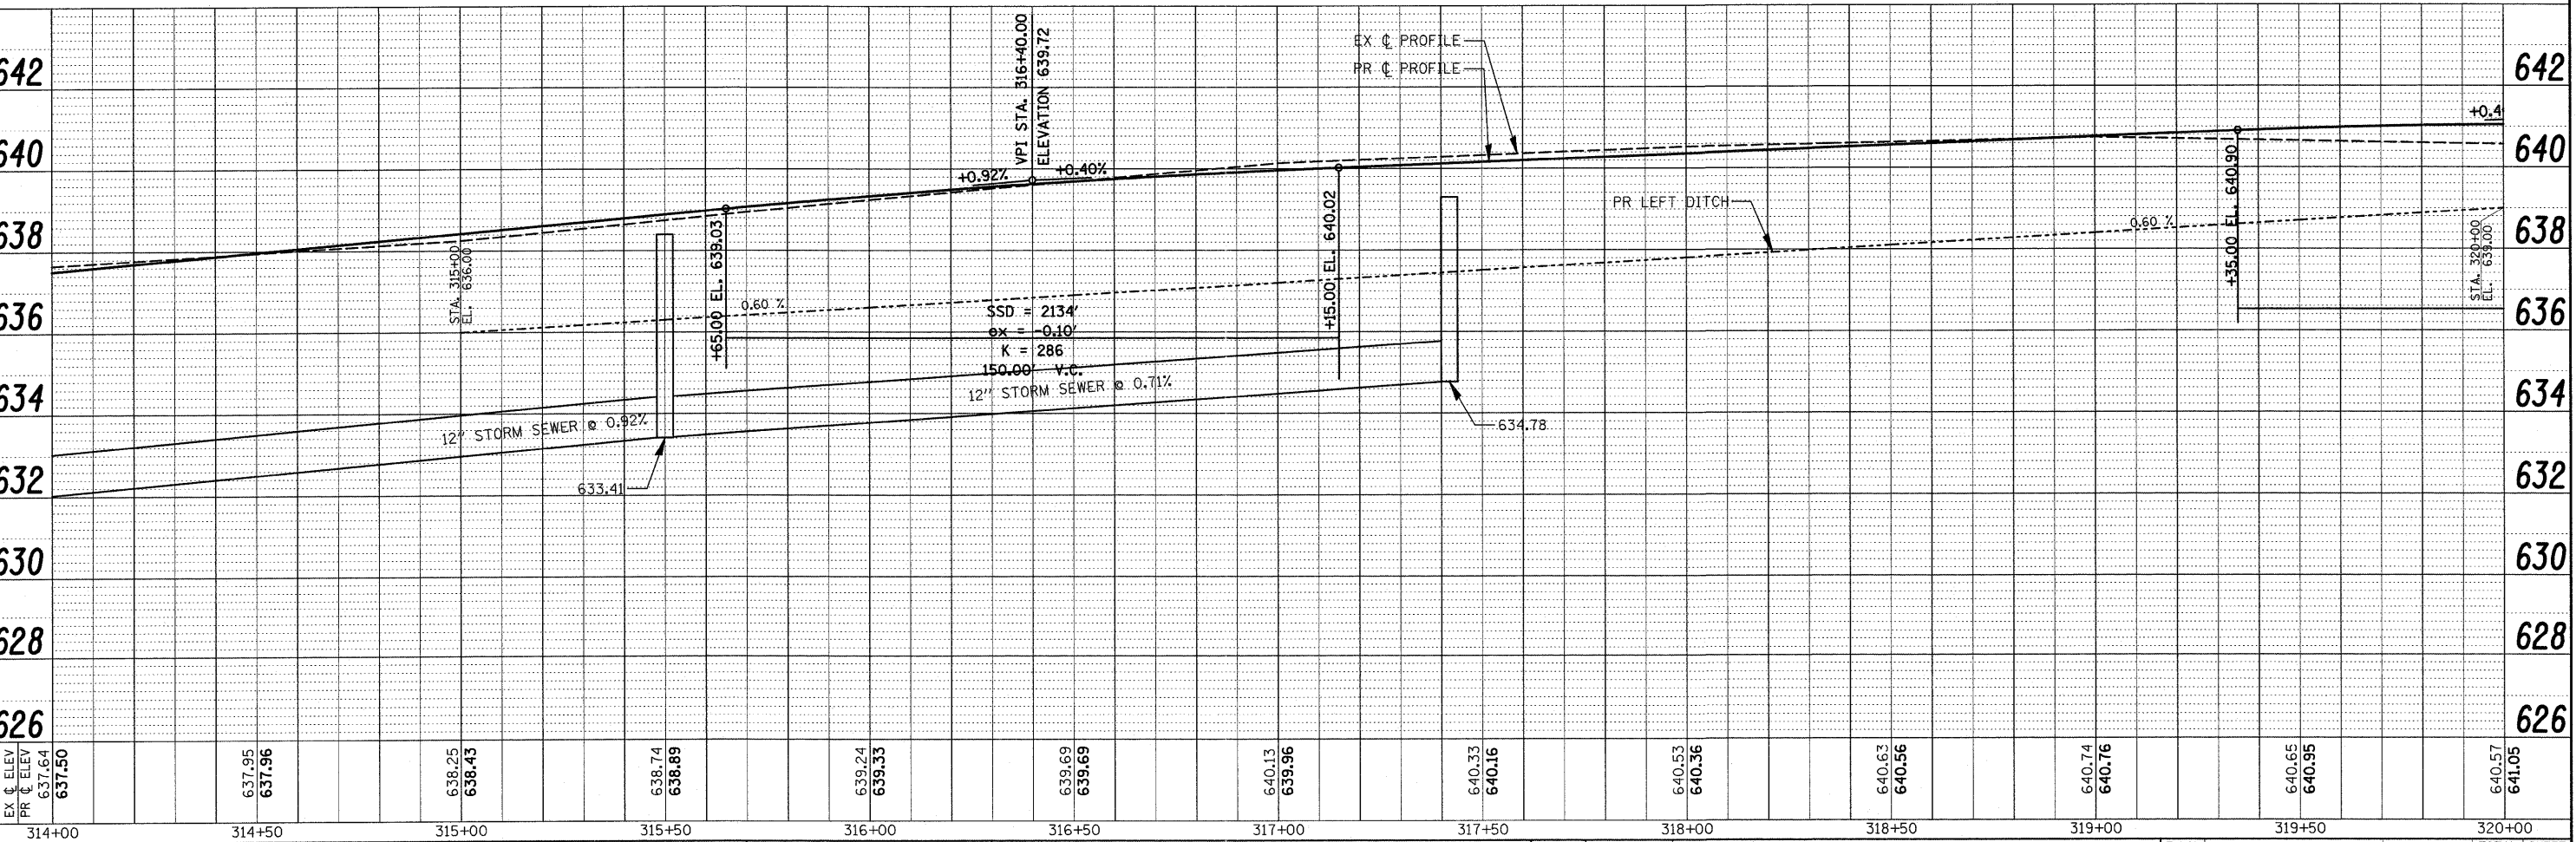


PLAN	SURVEYED	DATE
	PLOTTED	BY
	CHECKED	
	NO. OF WAY CHECKED	
	CADD FILE NAME	
	NO.	

PROFILE	SURVEYED	DATE
	PLOTTED	BY
	CHECKED	
	GRADES CHECKED	
	STRUCTURE NOTATIONS OK'D	
	NO.	

BENCHMARK "D"
RR SPIKE IN 4TH PP EAST OF NAPERVILLE PLAINFIELD ROAD
NORTH SIDE OF 119TH STREET.
1.50 AGL ELEVATION 640.88

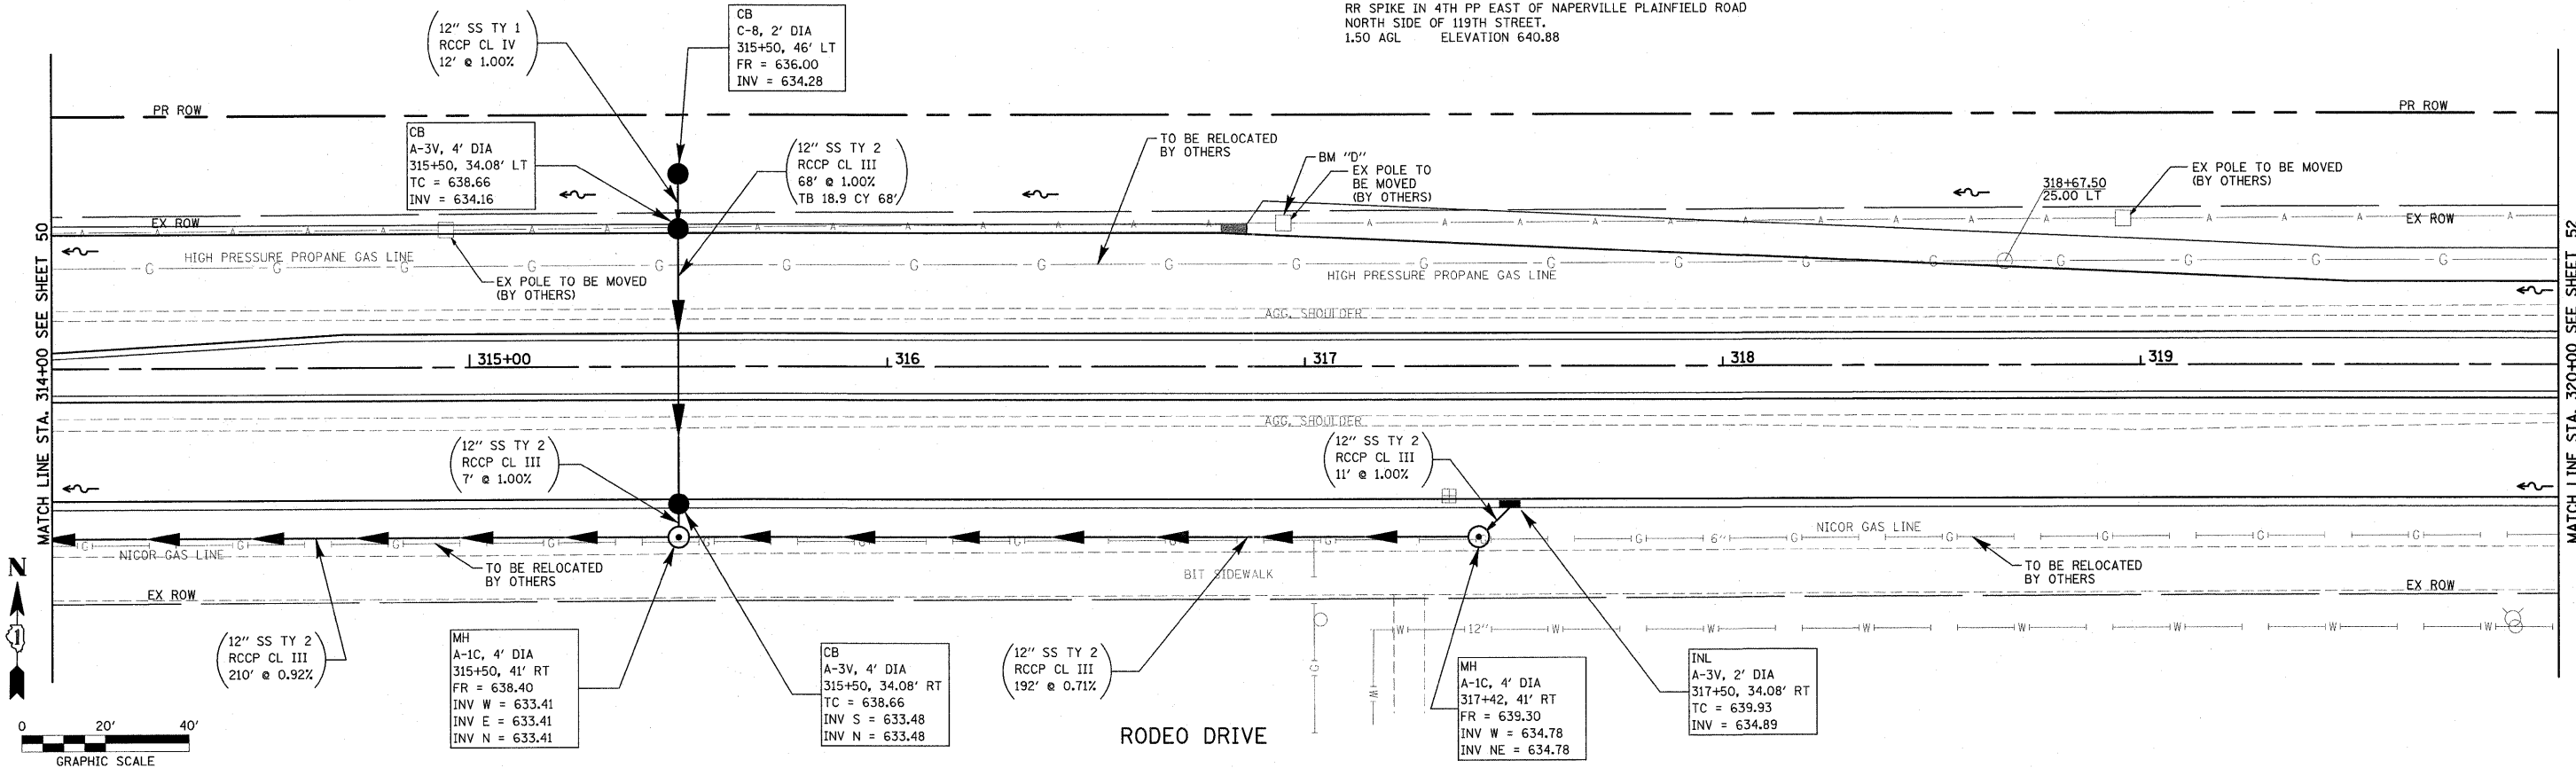

FILE NAME =	USER NAME = #USER#	DESIGNED - RN	REVISED -	STATE OF ILLINOIS DEPARTMENT OF TRANSPORTATION		UTILITY PLAN & PROFILE		F.A.U. RTE.	SECTION	COUNTY	TOTAL SHEETS	SHEET NO.
pr:\07\0116\oad\phase 2\vdwg\078116-sht-119.th	util-pp05.dgn	DRAWN - JH	REVISED -			3767	04-00036-22-TL	WILL	152	51		
PLOT SCALE = #SCALE#	CHECKED - RN	REVISED -				CONTRACT NO. 63671						
PLOT DATE = 1/5/2012	DATE - FEBRUARY 2009	REVISED -				ILLINOIS FED. AID PROJECT						