
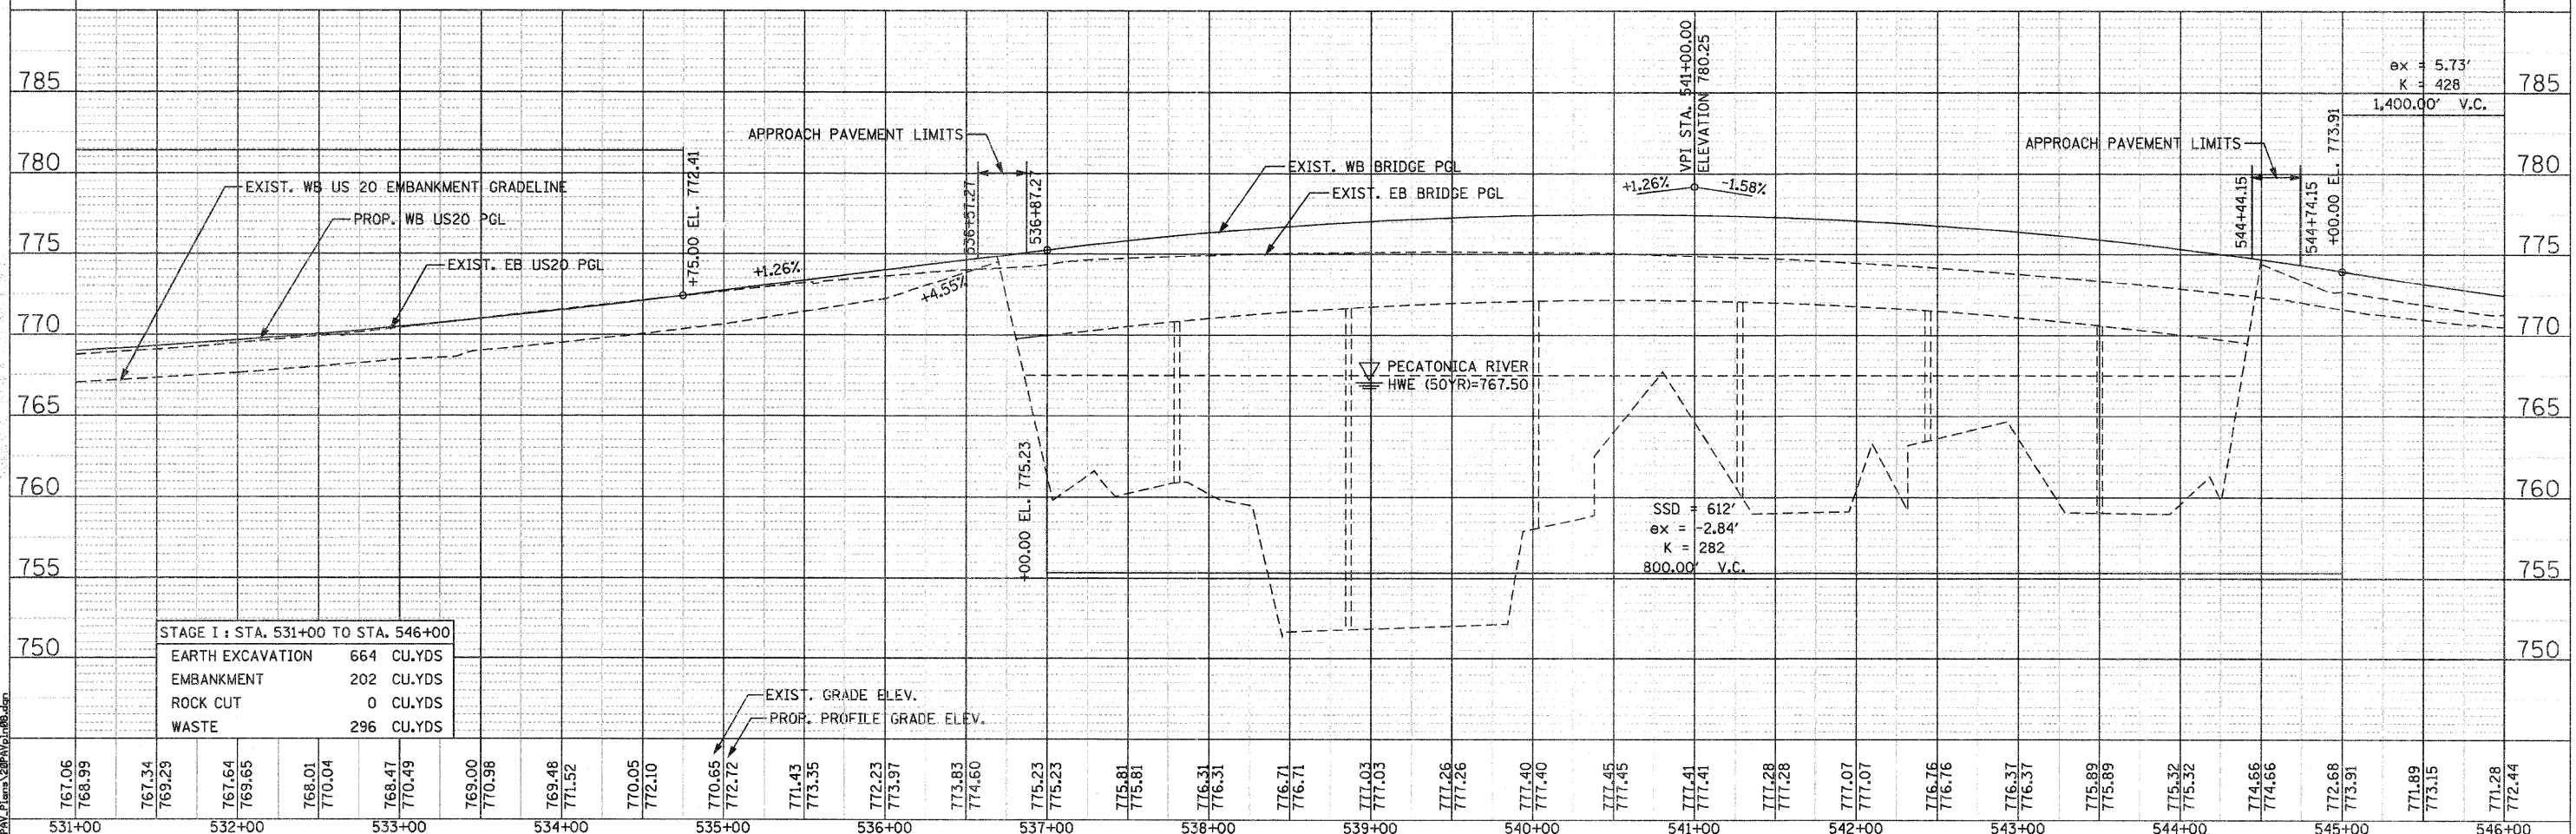


PLAN	SURVEYED	DATE
	PLOTTED	
	CHECKED	
	BY	
	NO. OF WAY CHECKED	
	FILE NAME	
	NO.	

PROFILE	SURVEYED	DATE
	PLOTTED	
	CHECKED	
	BY	
	NO. OF WAY CHECKED	
	FILE NAME	
	NO.	

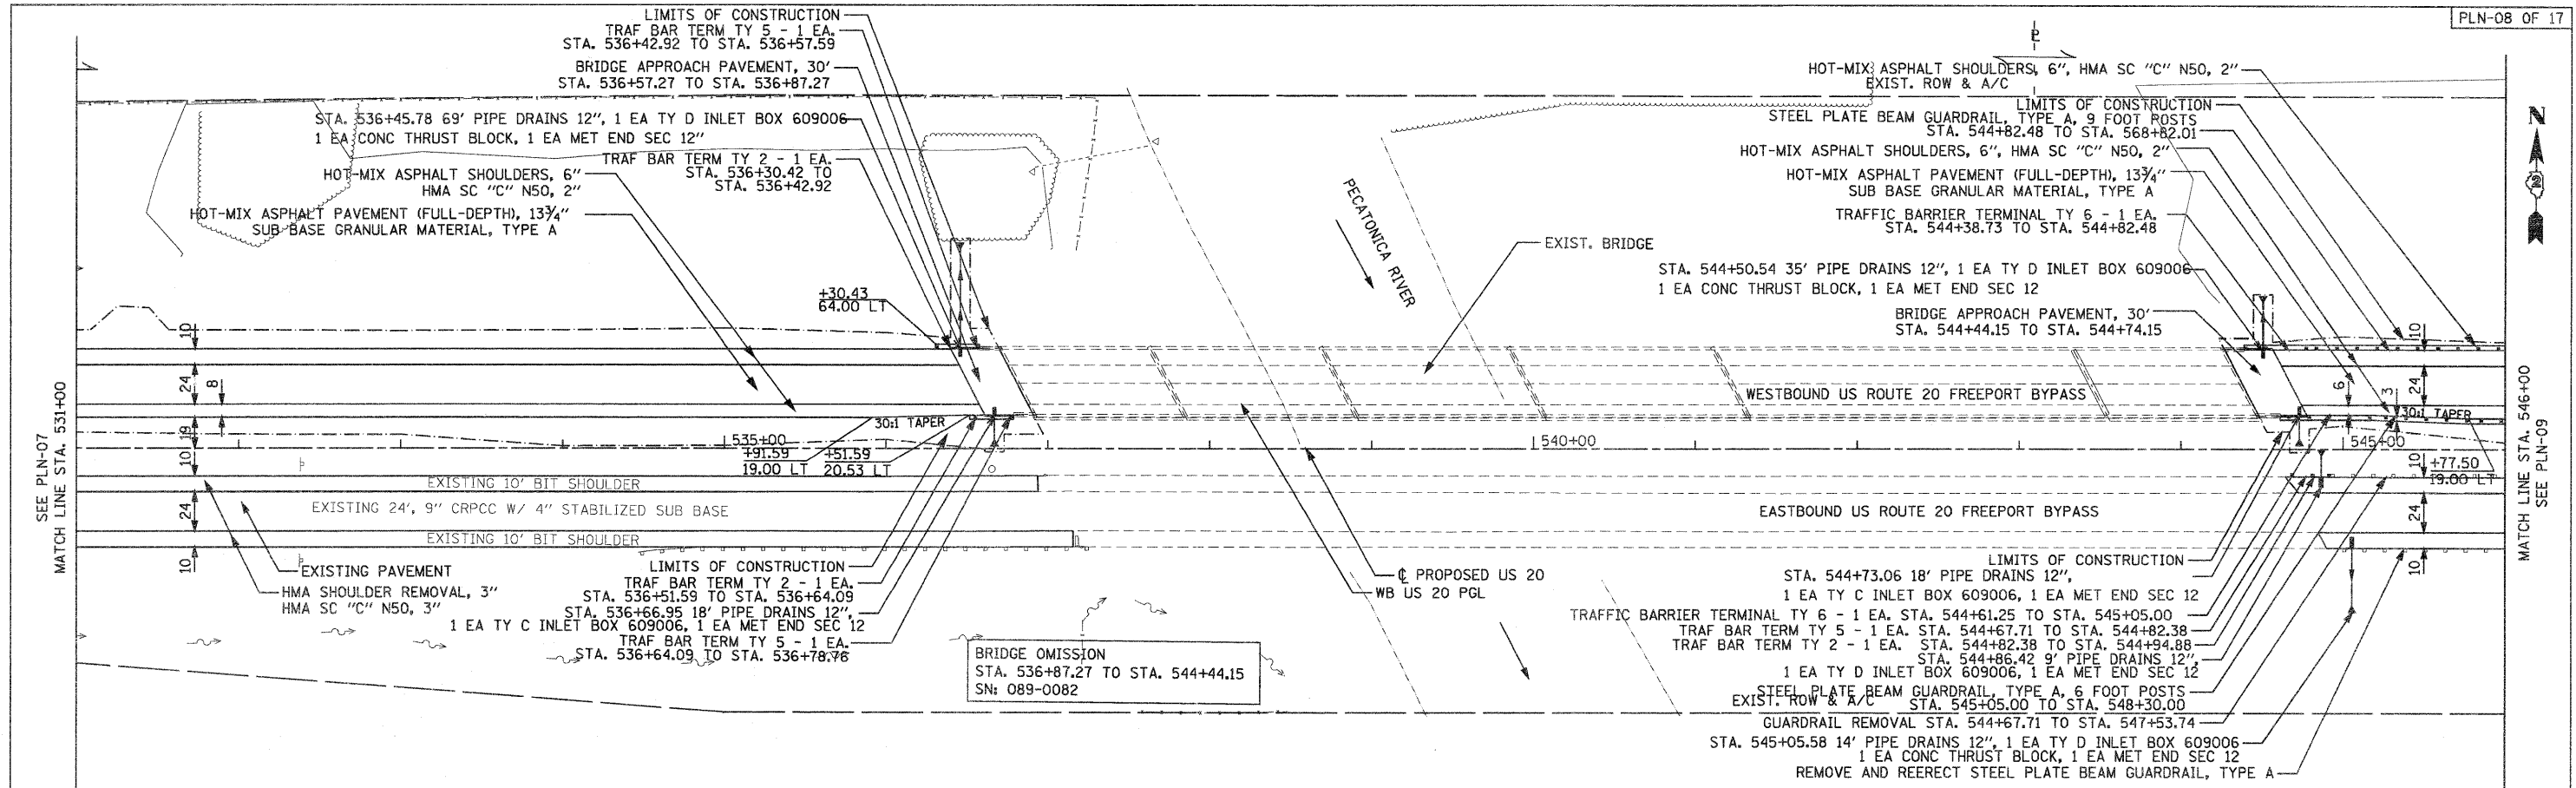

STAGE I : STA. 531+00 TO STA. 546+00	
EARTH EXCAVATION	664 CU.YDS
EMBANKMENT	202 CU.YDS
ROCK CUT	0 CU.YDS
WASTE	296 CU.YDS

767.06	768.99	767.34	769.29	767.64	769.65	768.01	770.04	768.47	770.49	769.00	770.98	769.48	771.52	770.05	772.10	770.65	772.72	771.43	773.35	772.23	773.97	773.83	774.60	775.23	775.23	775.81	775.81	776.31	776.31	776.71	776.71	777.03	777.03	777.26	777.26	777.40	777.40	777.45	777.45	777.41	777.41	777.28	777.28	777.07	777.07	776.76	776.76	776.37	776.37	775.89	775.89	775.32	775.32	774.66	774.66	772.68	773.91	771.89	773.15	771.28	772.44
531+00	532+00	533+00	534+00	535+00	536+00	537+00	538+00	539+00	540+00	541+00	542+00	543+00	544+00	545+00	546+00	

PARSONS BRINCKERHOFF
 280 West Madison St., Suite 900
 Chicago, IL 60604, (312) 783-8180

USER NAME = MMS	DESIGNED - MMS	REVISED -
PLOT SCALE = 50.00' / IN.	DRAWN - MMS	REVISED -
PLOT DATE = 9/28/11	CHECKED - RMH	REVISED -
	DATE - 12/02/2011	REVISED -

STATE OF ILLINOIS
DEPARTMENT OF TRANSPORTATION

PLAN AND PROFILE
 WESTBOUND U.S. ROUTE 20
 SCALE: 1"=50'
 SHEET NO. 8 OF 17 SHEETS
 STA. 531+00 TO STA. 546+00

F.A. RTE. 301	SECTION 177-2-1	COUNTY STEPHENSON	TOTAL SHEETS 211	SHEET NO. 45
FINAL SUBMITTAL			CONTRACT NO. 64860	
[ILLINOIS] FED. AID PROJECT P-92-014-03				