
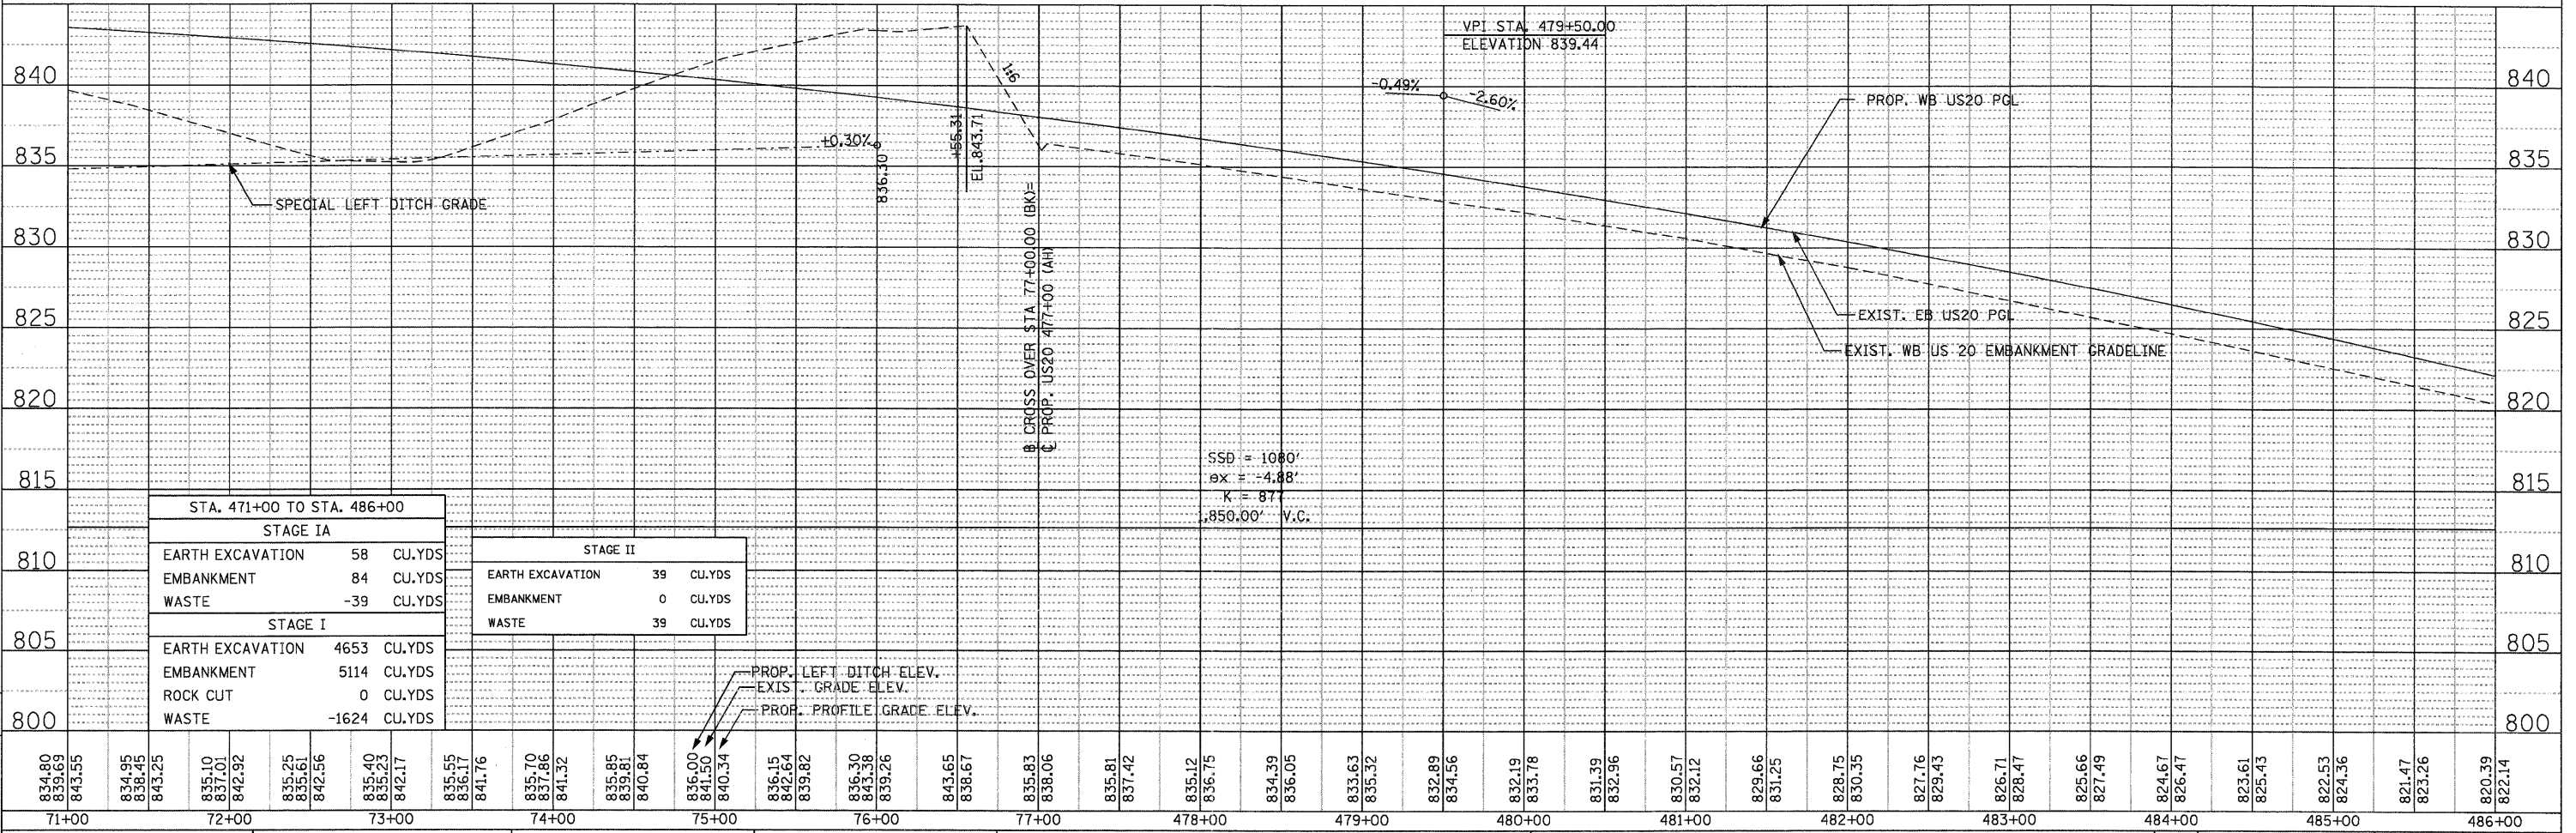


DATE	
BY	
REVISIONS	
NO.	
DESCRIPTION	
DATE	
BY	
NO.	
DESCRIPTION	
DATE	
BY	
NO.	
DESCRIPTION	

DATE	
BY	
REVISIONS	
NO.	
DESCRIPTION	
DATE	
BY	
NO.	
DESCRIPTION	
DATE	
BY	
NO.	
DESCRIPTION	

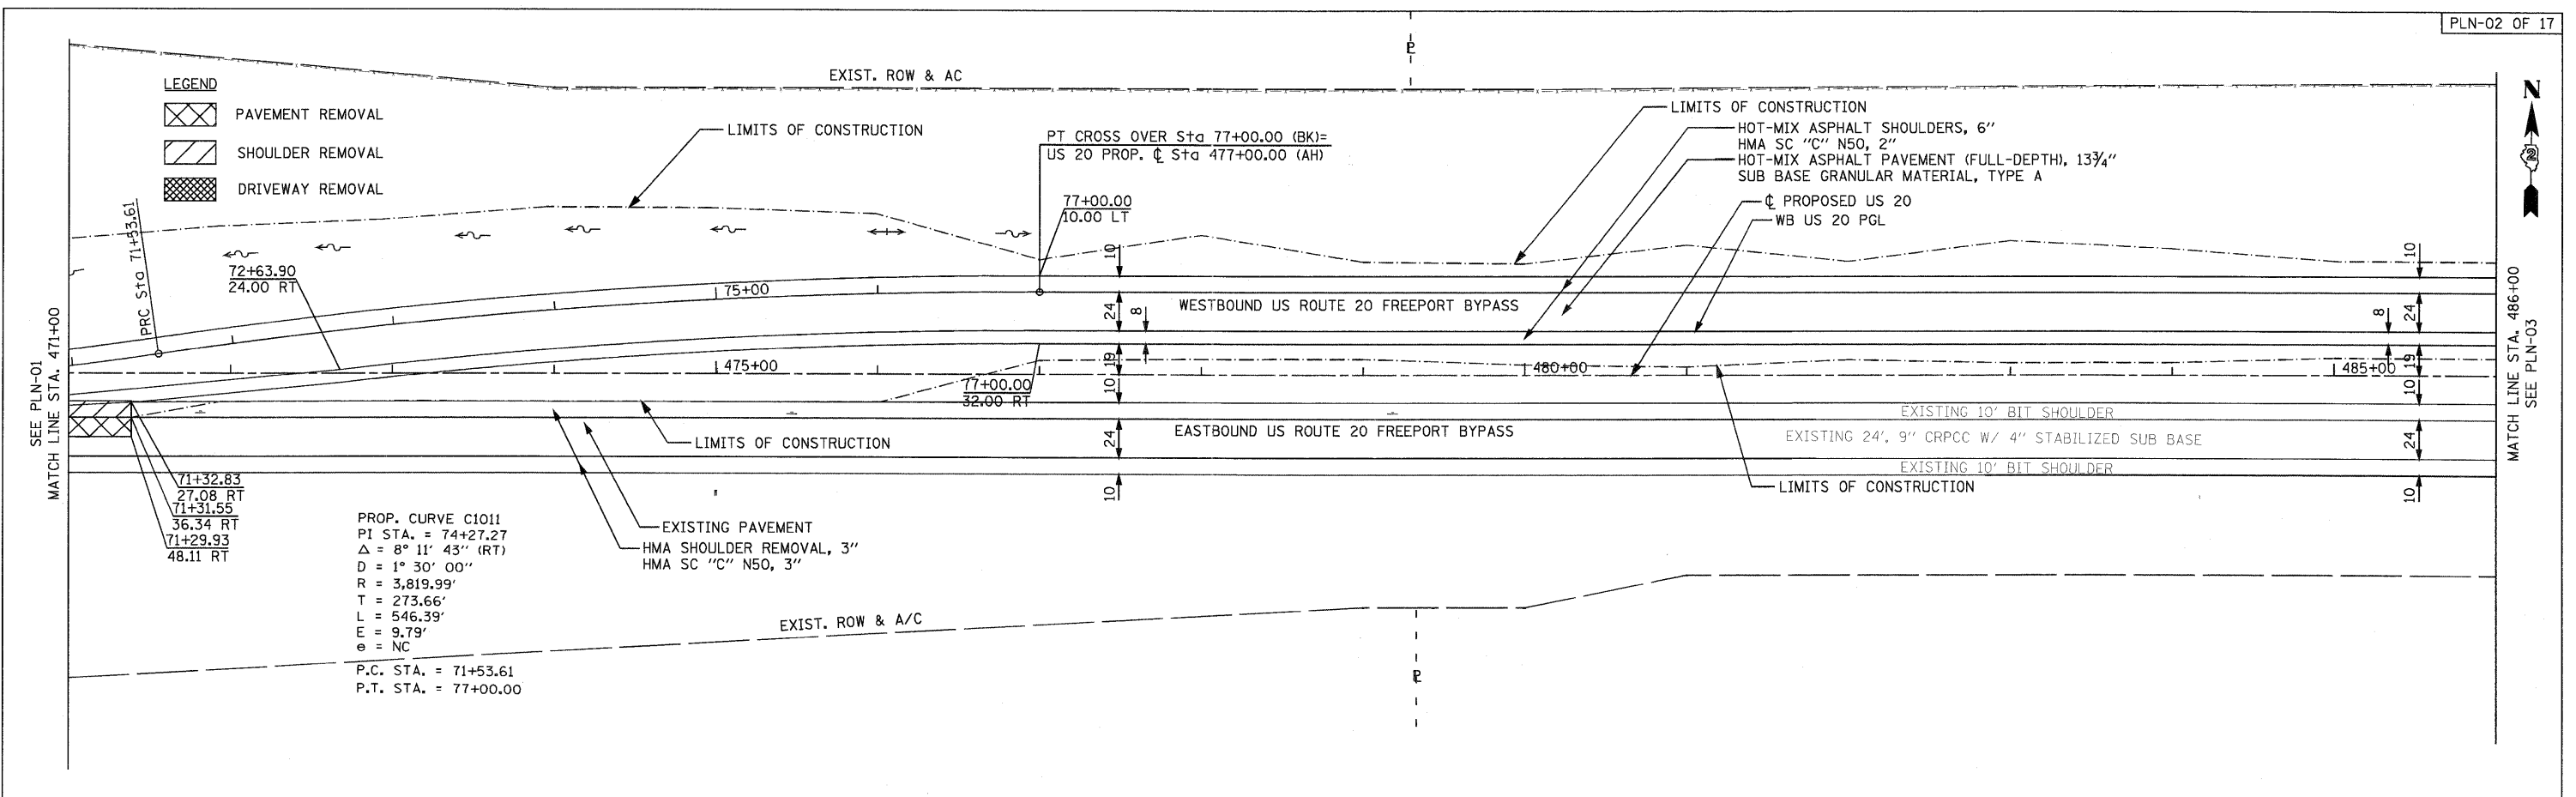

STA. 471+00 TO STA. 486+00	
STAGE IA	
EARTH EXCAVATION	58 CU.YDS
EMBANKMENT	84 CU.YDS
WASTE	-39 CU.YDS
STAGE I	
EARTH EXCAVATION	4653 CU.YDS
EMBANKMENT	5114 CU.YDS
ROCK CUT	0 CU.YDS
WASTE	-1624 CU.YDS
STAGE II	
EARTH EXCAVATION	39 CU.YDS
EMBANKMENT	0 CU.YDS
WASTE	39 CU.YDS

PARSONS BRINCKERHOFF
 230 West Monroe St, Suite 900
 Chicago, IL 60606, (312) 782-8150

USER NAME = MMS	DESIGNED - MMS	REVISED -
PLOT SCALE = 50.00' / IN.	DRAWN - MMS	REVISED -
PLOT DATE = 9/28/11	CHECKED - RMH	REVISED -
	DATE - 12/02/2011	REVISED -

STATE OF ILLINOIS
DEPARTMENT OF TRANSPORTATION

PLAN AND PROFILE
WESTBOUND U.S. ROUTE 20

SCALE: 1"=50' SHEET NO. 2 OF 17 SHEETS STA. 471+00 TO STA. 486+00

F.A. RTE.	SECTION	COUNTY	TOTAL SHEETS	SHEET NO.
301	177-2-1	STEPHENSON	211	39
FINAL SUBMITTAL			CONTRACT NO. 64860	
ILLINOIS FED. AID PROJECT P-92-014-03				