
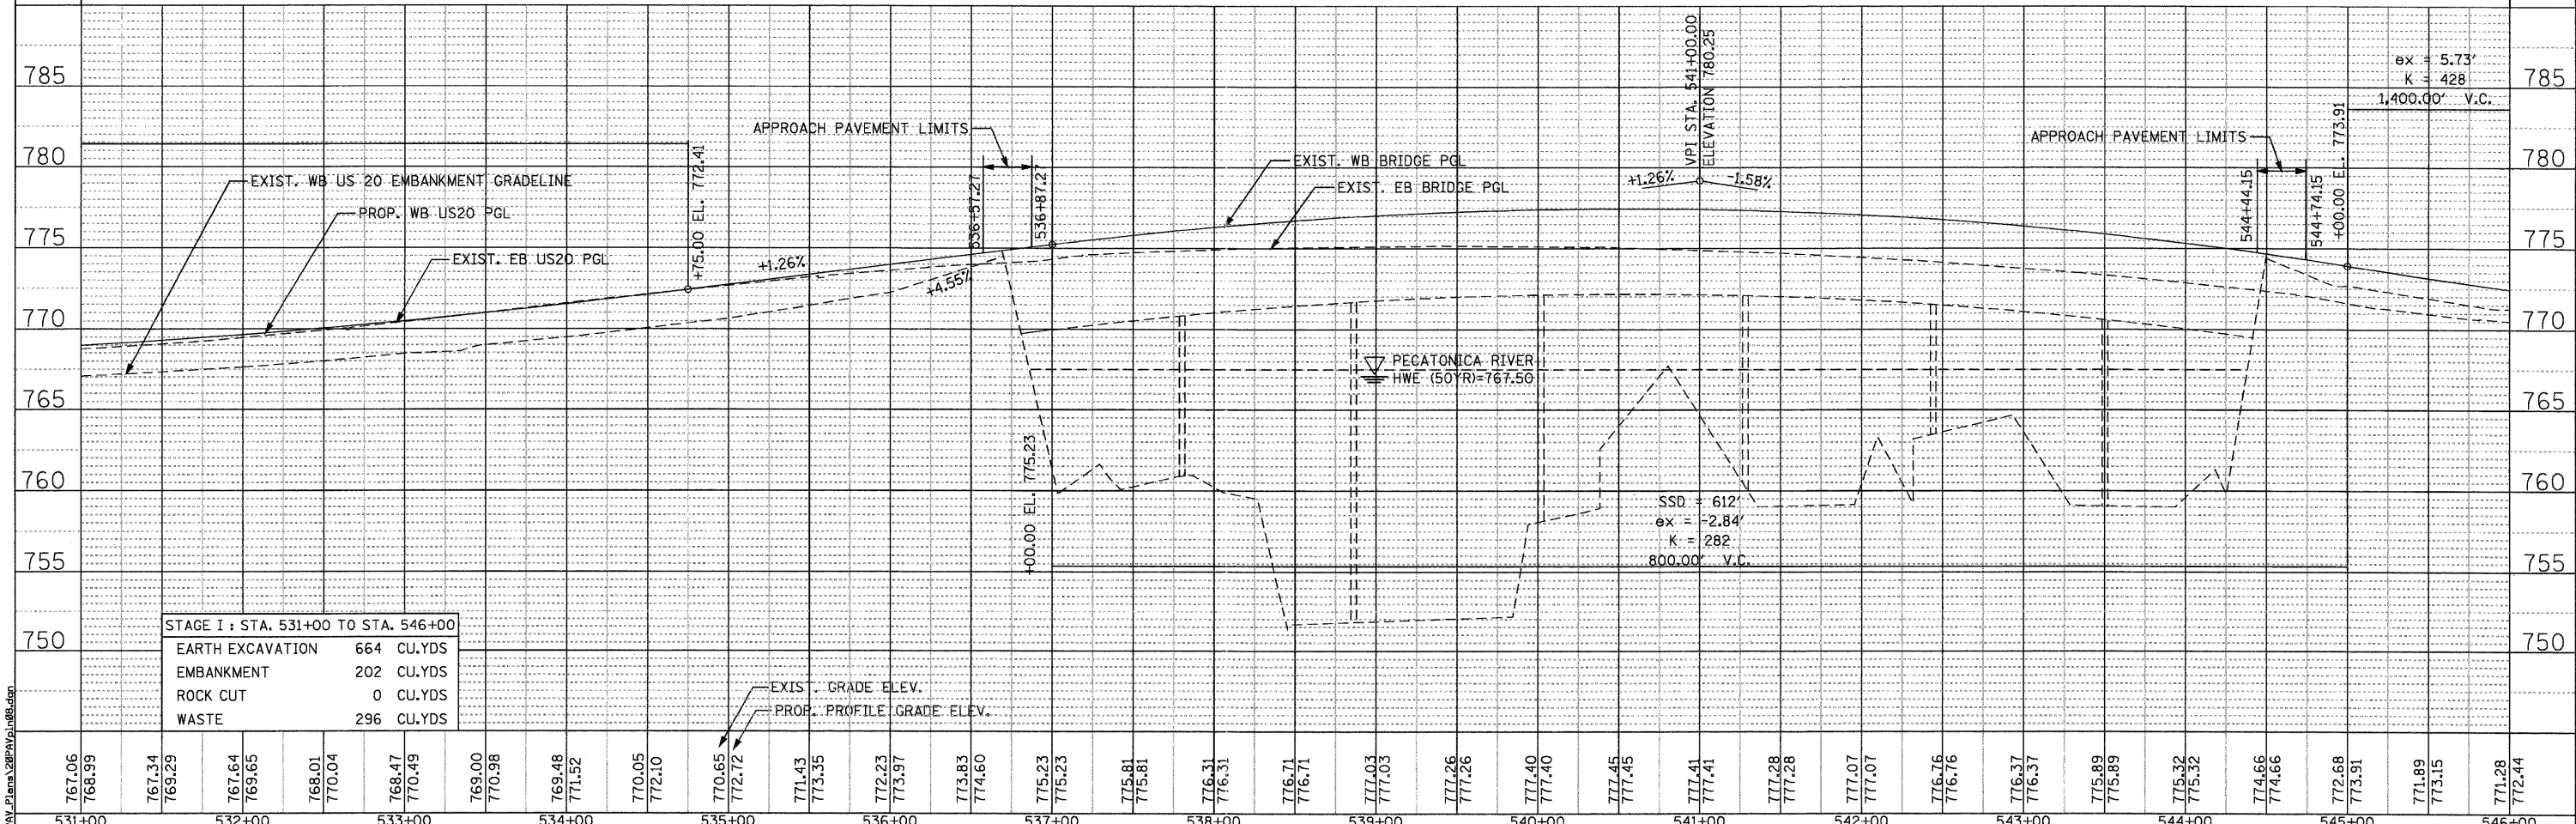


PLAN	SURVEYED	DATE
	PLOTTED	
	ALIGNED	
	CHECKED	
	FILED	
	NO.	

PROFILE	SURVEYED	DATE
	PLOTTED	
	GRADES	
	CHECKED	
	STRUCTURE	
	NOTATIONS	
	CHD	
	NO.	

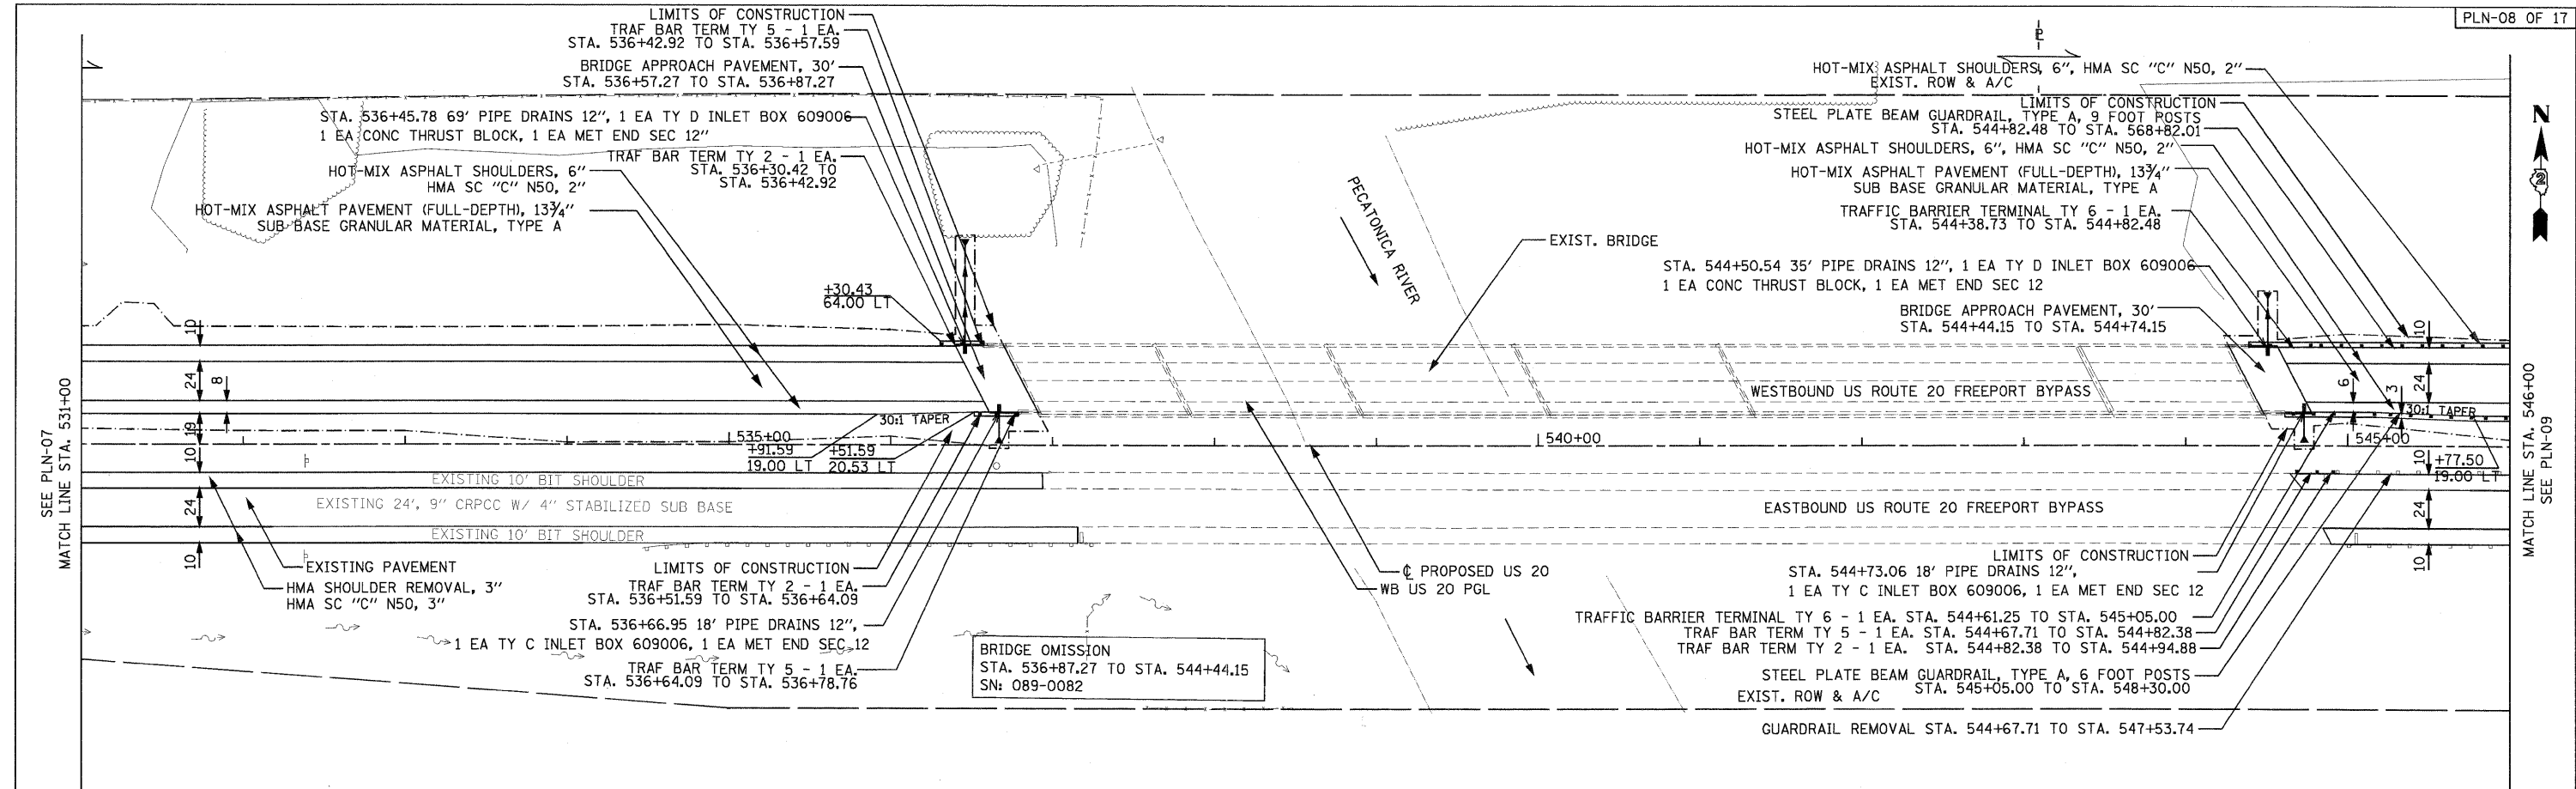

STAGE I : STA. 531+00 TO STA. 546+00	
EARTH EXCAVATION	664 CU.YDS
EMBANKMENT	202 CU.YDS
ROCK CUT	0 CU.YDS
WASTE	296 CU.YDS

767.06	768.99	767.34	769.29	767.64	769.65	768.01	770.04	768.47	770.49	769.00	770.98	769.48	771.52	770.05	772.10	770.65	772.72	771.43	773.35	772.23	773.97	773.83	774.60	775.23	775.23	775.81	775.81	776.31	776.31	776.71	776.71	777.03	777.03	777.26	777.26	777.40	777.40	777.45	777.45	777.41	777.41	777.28	777.28	777.07	777.07	777.07	777.07	776.76	776.76	776.37	776.37	775.89	775.89	775.32	775.32	774.66	774.66	772.68	773.91	771.89	773.15	771.28	772.44
531+00	532+00	533+00	534+00	535+00	536+00	537+00	538+00	539+00	540+00	541+00	542+00	543+00	544+00	545+00	546+00	

PARSONS BRINCKERHOFF
 280 West Monroe St, Suite 900
 Chicago, IL 60606, (312) 782-8150

USER NAME = MMS	DESIGNED - MMS	REVISED -
PLOT SCALE = 50.00' / IN.	DRAWN - MMS	REVISED -
PLOT DATE = 9/28/11	CHECKED - RMH	REVISED -
	DATE - 12/02/2011	REVISED -

STATE OF ILLINOIS
DEPARTMENT OF TRANSPORTATION

PLAN AND PROFILE
 WESTBOUND U.S. ROUTE 20
 SCALE: 1"=50' SHEET NO. 8 OF 17 SHEETS STA. 531+00 TO STA. 546+00

F.A. RTE.	SECTION	COUNTY	TOTAL SHEETS	SHEET NO.
301	177-2-1	STEPHENSON	211	45
FINAL SUBMITTAL			CONTRACT NO. 64860	
[ILLINOIS] FED. AID PROJECT P-92-014-03				