
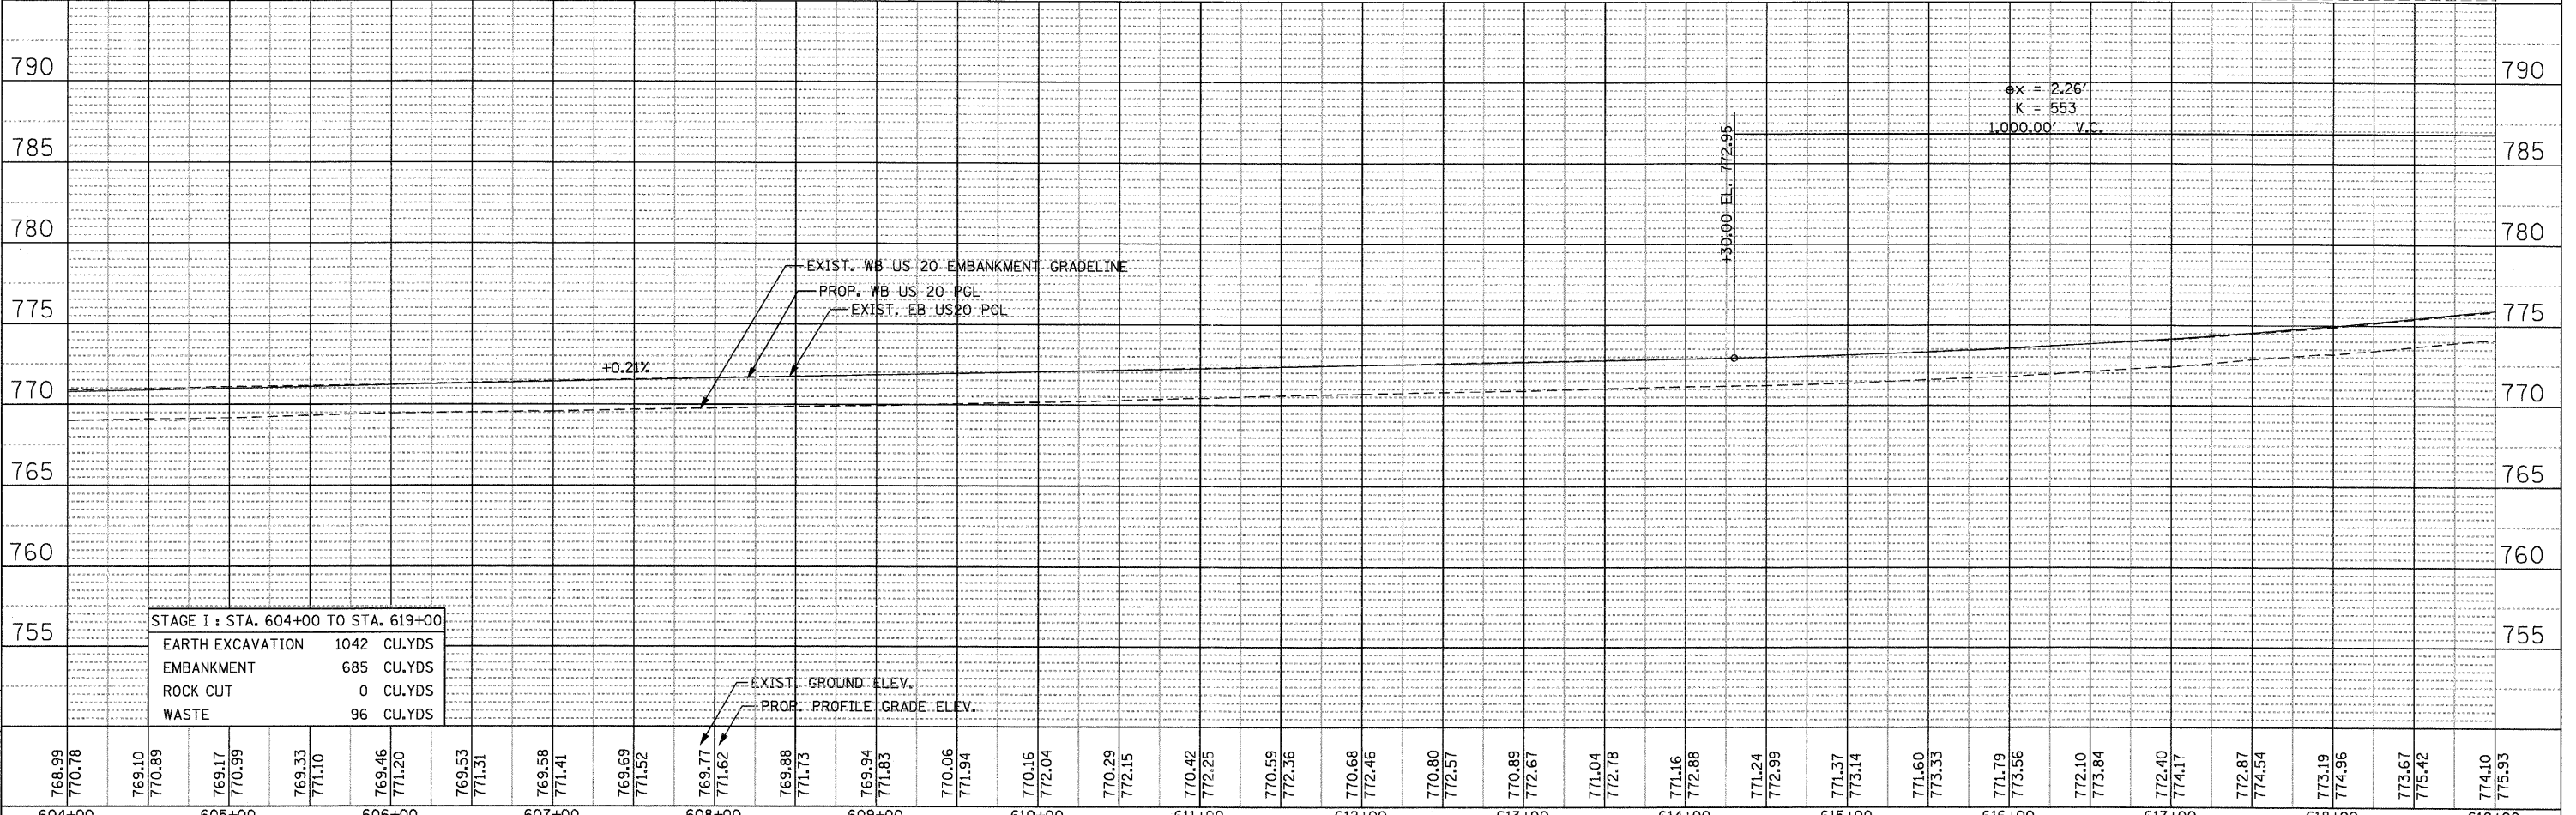


PLAN	REVISIONS	DATE
NO.	NO.	
NOTE BOOK	ALIGNED CHECKED	
	PLANNED FILE NAME	

PROFILE	BY	DATE
NO.		
NOTE BOOK	GRADES CHECKED	
	STRUCTURE NOTATIONS CHECKED	

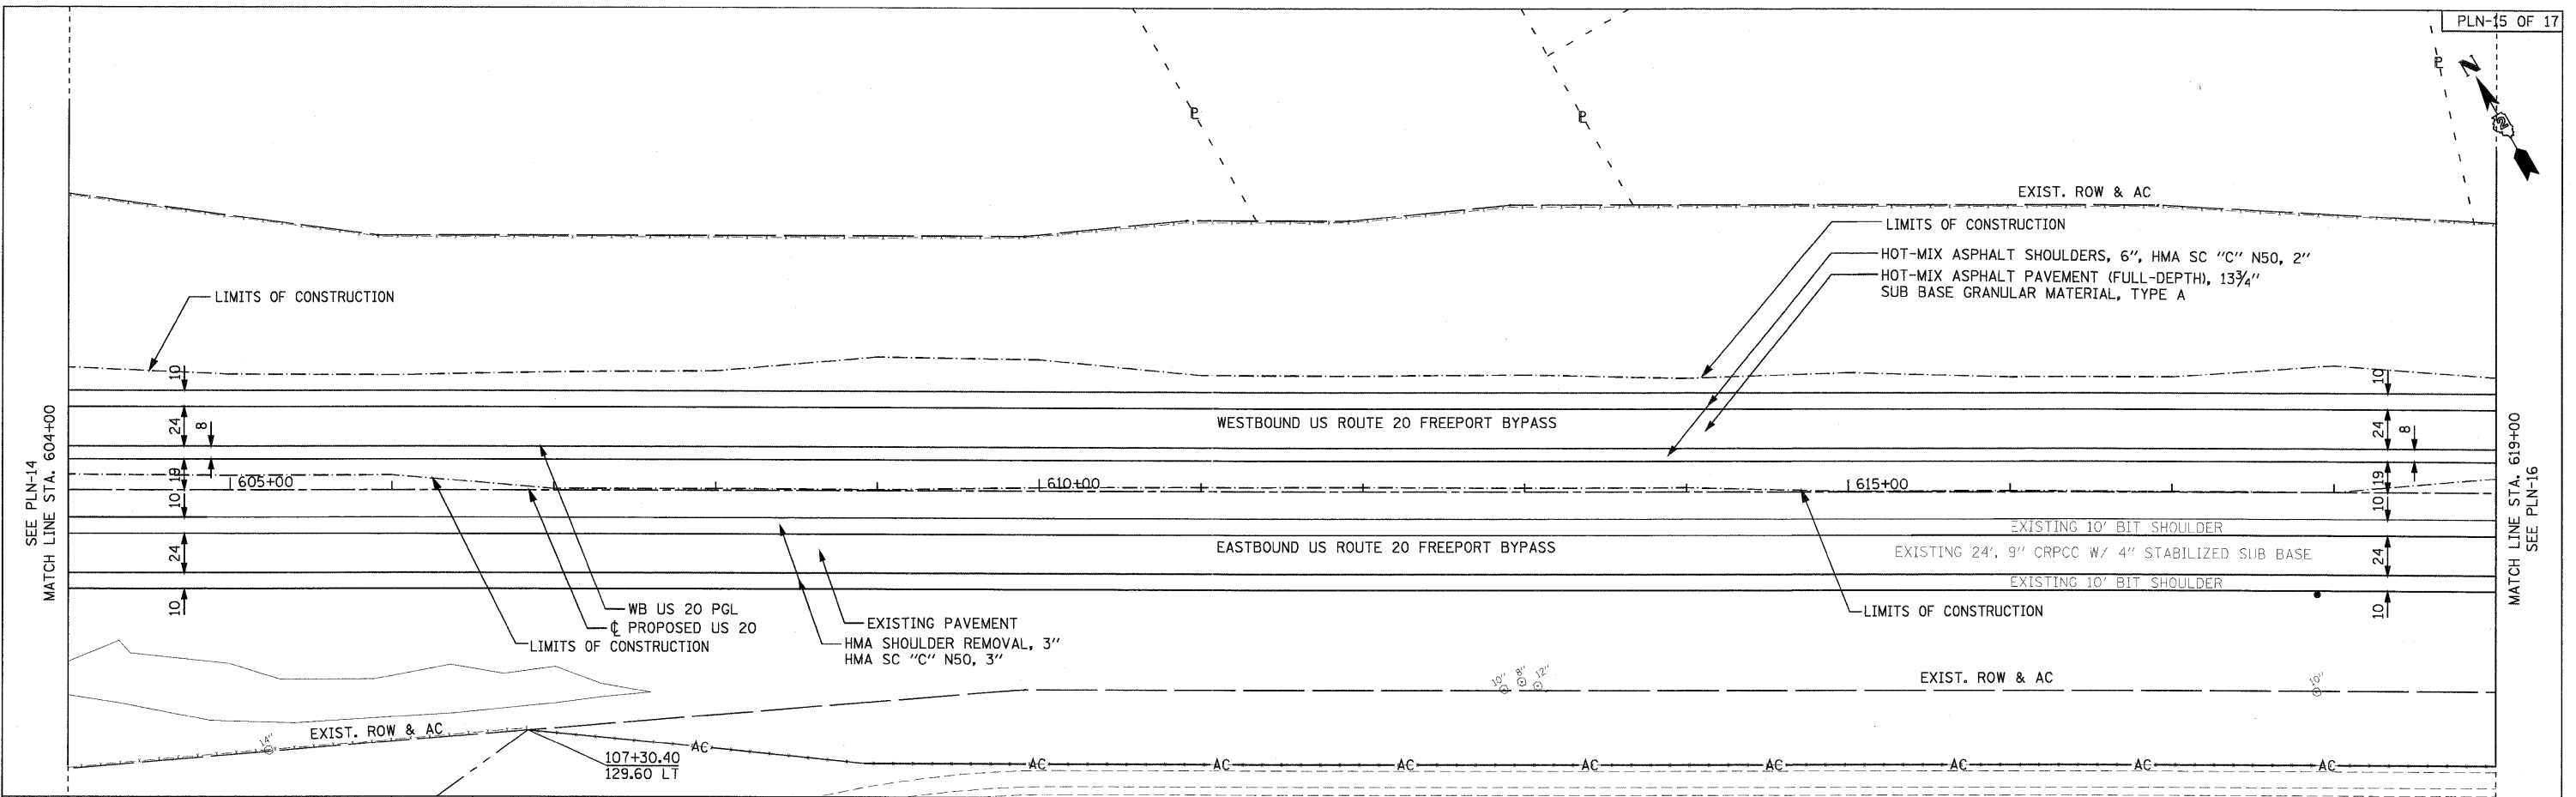

STAGE I : STA. 604+00 TO STA. 619+00	
EARTH EXCAVATION	1042 CU.YDS
EMBANKMENT	685 CU.YDS
ROCK CUT	0 CU.YDS
WASTE	96 CU.YDS

768.99	770.78	769.10	770.89	769.17	770.99	769.33	771.10	769.46	771.20	769.53	771.31	769.58	771.41	769.69	771.52	769.77	771.62	769.88	771.73	769.94	771.83	770.06	771.94	770.16	772.04	770.29	772.15	770.42	772.25	770.59	772.36	770.68	772.46	770.80	772.57	770.89	772.67	771.04	772.78	771.16	772.88	771.24	772.99	771.37	773.14	771.60	773.33	771.79	773.56	772.10	773.84	772.40	774.17	772.87	774.54	773.19	774.96	773.67	775.42	774.10	775.93
604+00	605+00	606+00	607+00	608+00	609+00	610+00	611+00	612+00	613+00	614+00	615+00	616+00	617+00	618+00	619+00	

PARSONS BRINCKERHOFF
 280 West Monroe St., Suite 900
 Chicago, IL 60606, (312) 782-6160

USER NAME = MMS	DESIGNED - MMS	REVISED -
PLOT SCALE = 58.00' / IN.	DRAWN - MMS	REVISED -
PLOT DATE = 9/28/11	CHECKED - RMH	REVISED -
	DATE - 12/02/2011	REVISED -

STATE OF ILLINOIS
DEPARTMENT OF TRANSPORTATION

PLAN AND PROFILE
 WESTBOUND U.S. ROUTE 20

SCALE: 1"=50' SHEET NO. 15 OF 17 SHEETS STA. 604+00 TO STA. 619+00

F.A. RTE.	SECTION	COUNTY	TOTAL SHEETS	SHEET NO.
301	177-2-1	STEPHENSON	211	52
FINAL SUBMITTAL		CONTRACT NO. 64860		
ILLINOIS FED. AID PROJECT P-92-014-03				