
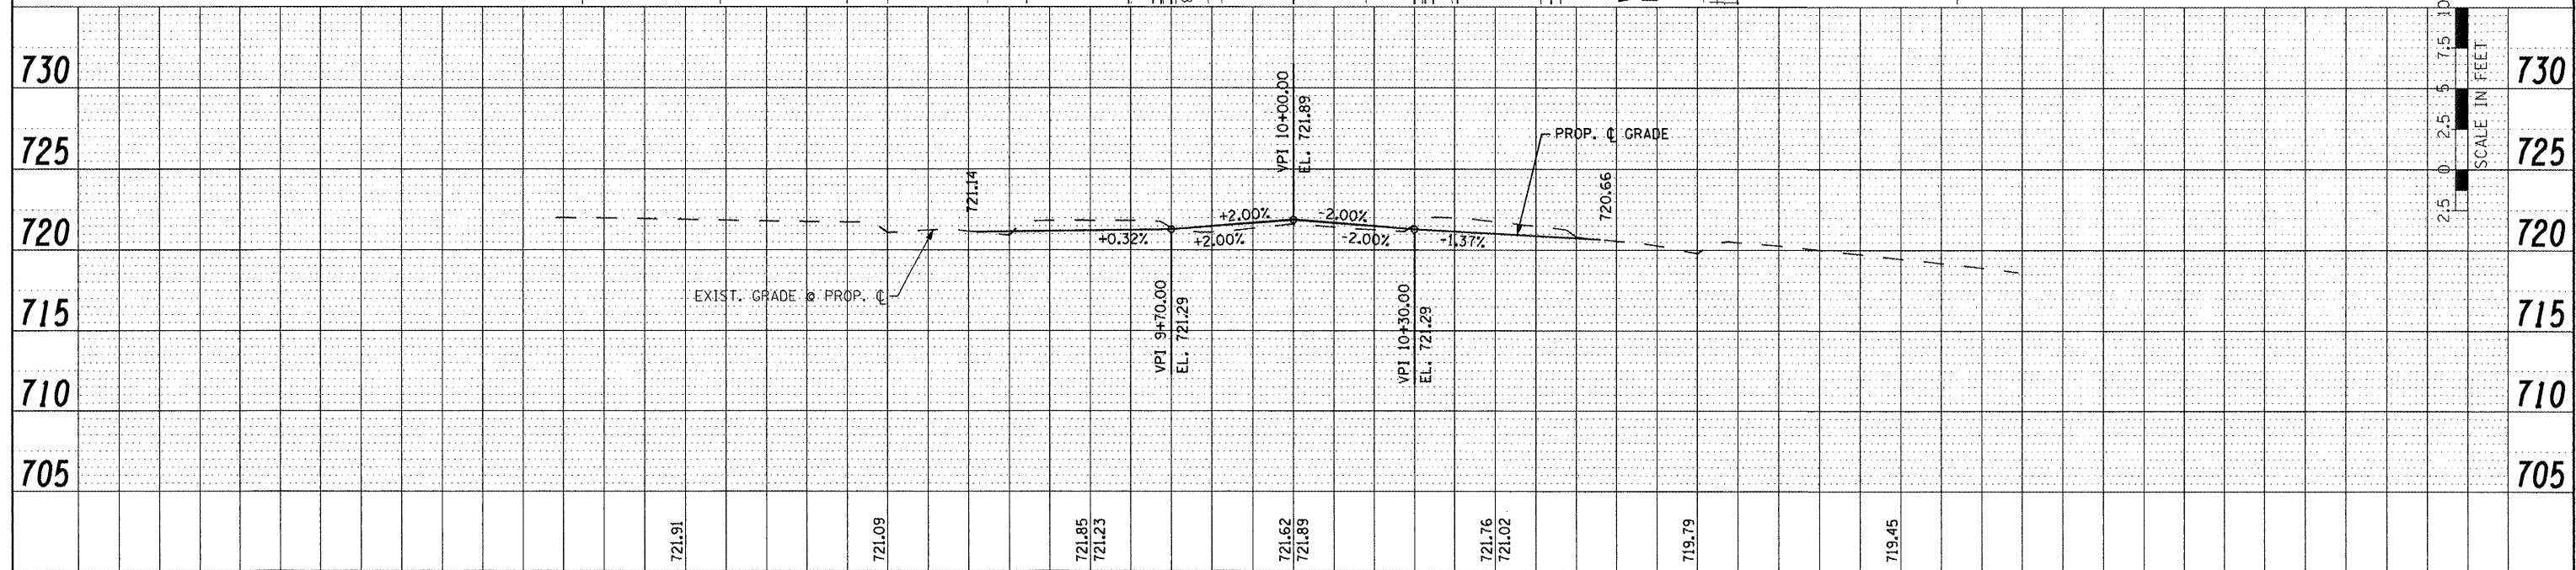


DATE: _____ BY: _____
 SURVEYED _____
 ALIGNED _____
 PLAN _____
 CHECKED _____
 NO. _____

DATE: _____ BY: _____
 SURVEYED _____
 GRADES CHECKED _____
 PROFILE _____
 CHECKED _____
 NO. _____

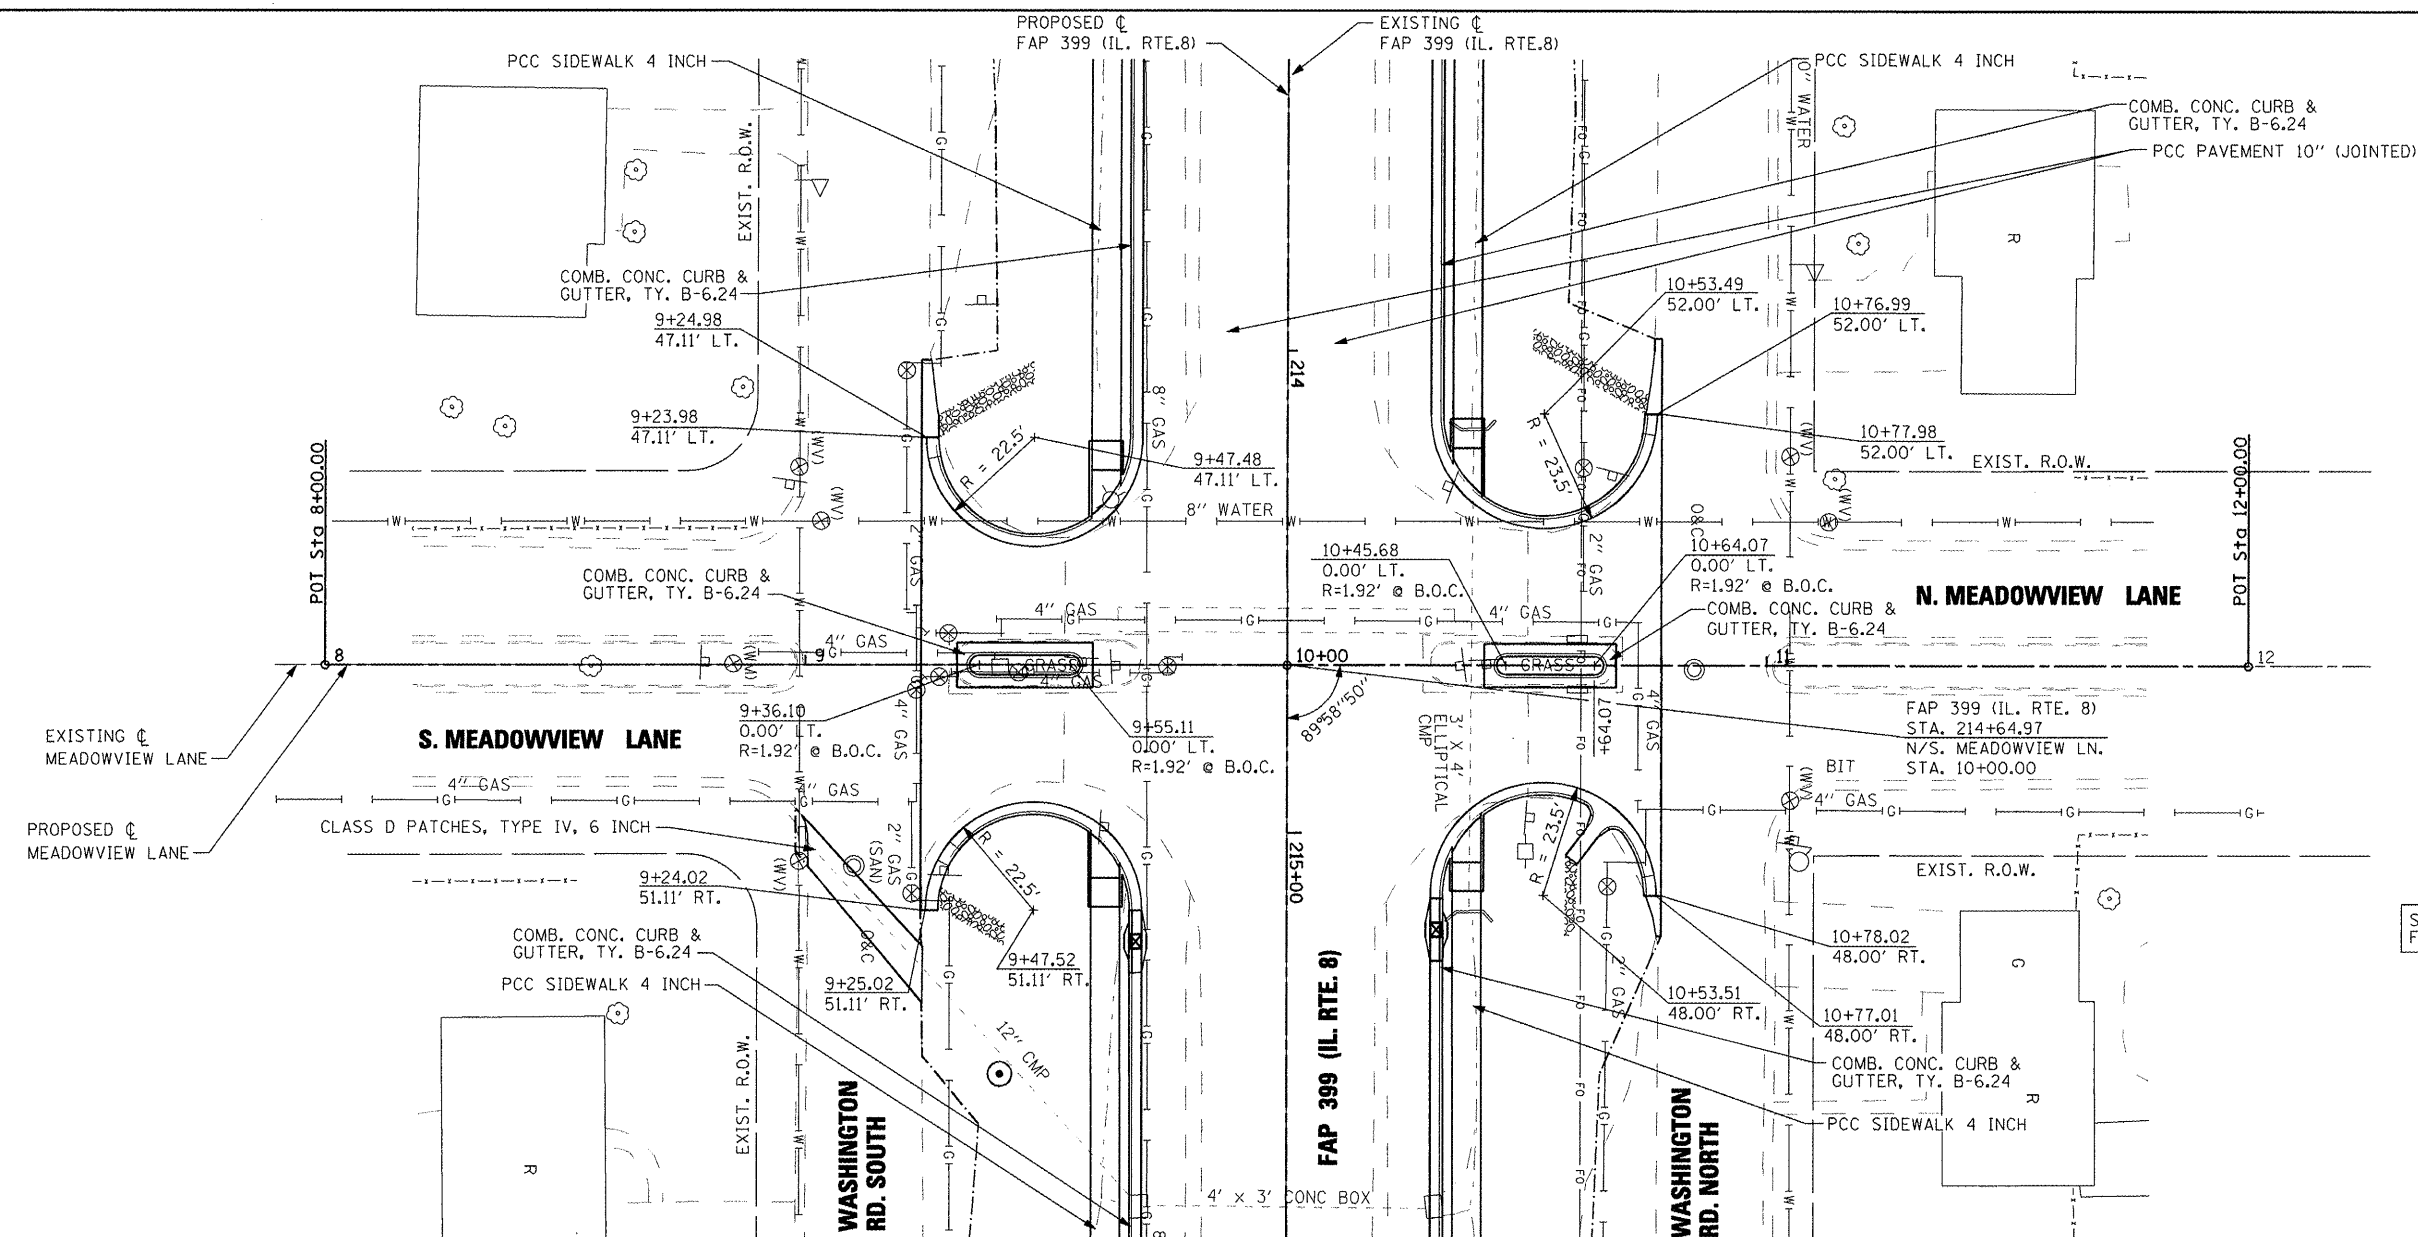

FILE NAME =	USER NAME = IDOT	DESIGNED -	REVISED -	STATE OF ILLINOIS DEPARTMENT OF TRANSPORTATION FAP 399 (IL. RTE. 8) MEADOWVIEW LANE - ROADWAY PLAN AND PROFILE	F.A.P. RTE. 399	SECTION 36 R-7	COUNTY TAZEWELL	TOTAL SHEETS 390	SHEET NO. 68
x:\projects\208803566\dgn\04-Rte8-sht-PLN	PRF-Meadowview.dgn	DRAWN -	REVISED -		SCALE: AS SHOWN	SHEET NO. OF SHEETS	STA. 8+00.00 TO STA. 12+00.00	CONTRACT NO. 68370	ILLINOIS FED. AID PROJECT
	PLOT SCALE = 48.00 ' / IN.	CHECKED -	REVISED -						
	PLOT DATE = 10/21/2011	DATE = 10-21-11	REVISED -						