

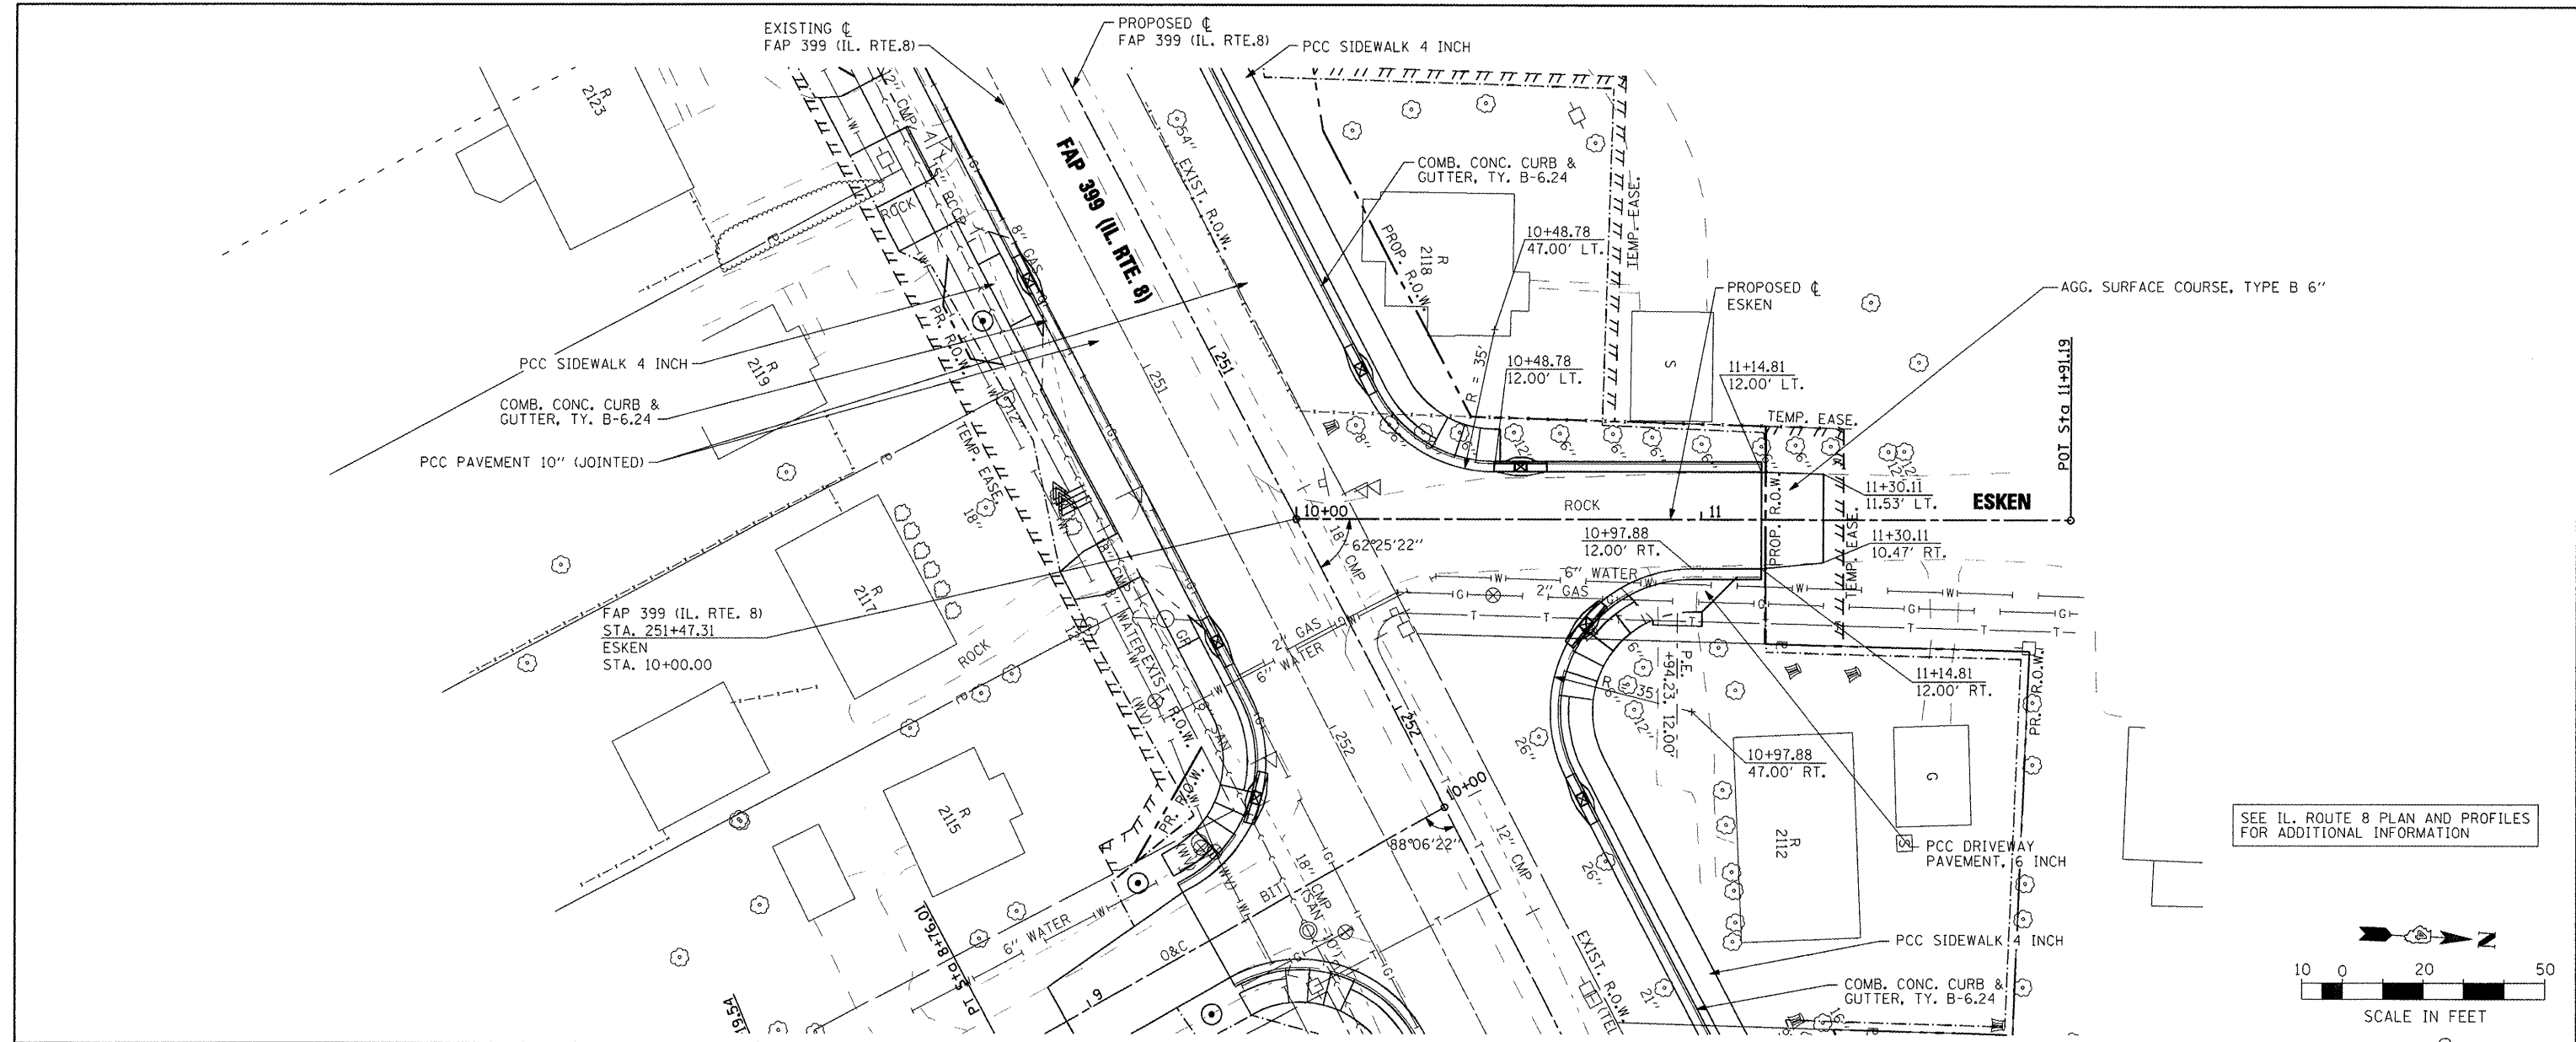


DATE	
BY	
PLAN	
SURVEYED	
ALIGNED	
CHECKED	
RT. OF WAY	
CADD FILE NAME	
NO.	

DATE	
BY	
PROFILE	
SURVEYED	
GRADES	
CHECKED	
STRUCTURE	
NOTATIONS	
CIPAD	
NO.	

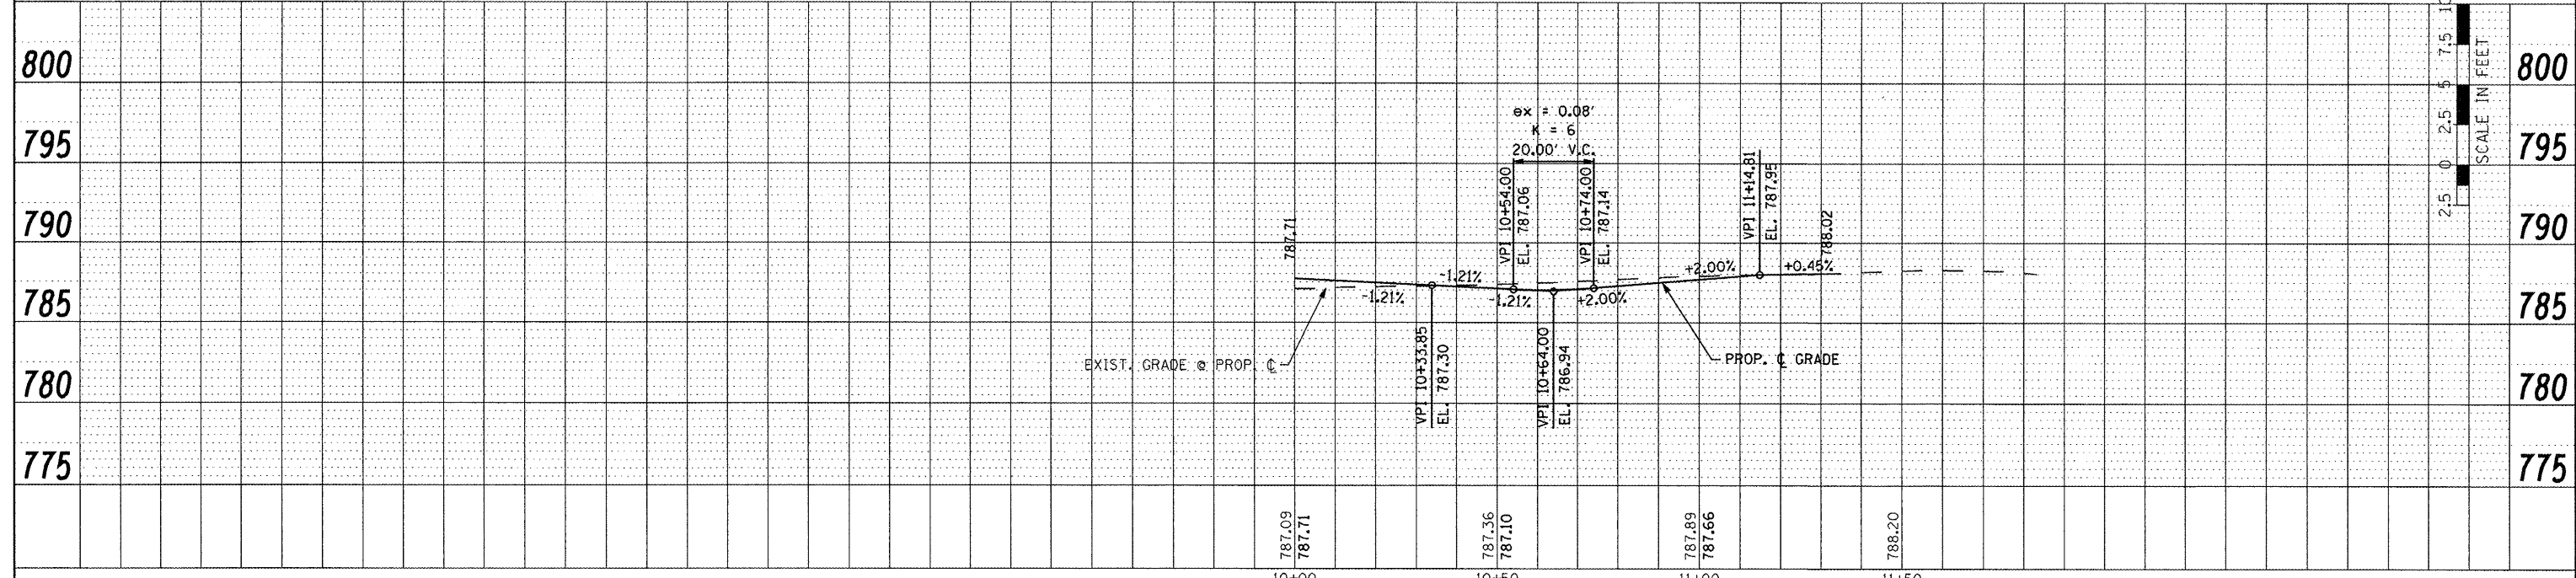

SEE IL. ROUTE 8 PLAN AND PROFILES FOR ADDITIONAL INFORMATION

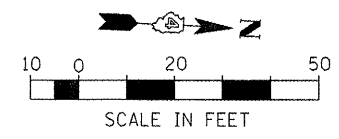

FILE NAME =	USER NAME = IDOT	DESIGNED -	REVISED -	<b>STATE OF ILLINOIS DEPARTMENT OF TRANSPORTATION</b>	<b>FAP 399 (IL RTE. 8) ESKEN - ROADWAY PLAN AND PROFILE</b>	F.A.P. RTE.	SECTION	COUNTY	TOTAL SHEETS	SHEET NO.	
x:\projects\200803566\dgn\04-Rte8-sht-PLN	RF-Esken.dgn	DRAWN -	REVISED -			399	36 R-7	TAZEWELL	390	72	
PLOT SCALE = 40.00' / IN.	CHECKED -	REVISED -	REVISED -			CONTRACT NO. 68370					
PLOT DATE = 10/21/2011	DATE = 10-21-11	REVISED -	REVISED -			ILLINOIS FED. AID PROJECT					