
 


LEGEND:

- INLET AND PIPE PROTECTION
- TEMPORARY DITCH CHECK
- PERIMETER EROSION BARRIER
- DIRECTION OF FLOW
- WORK ZONE
- TEMPORARY EROSION CONTROL SEEDING (SEEDING CLASS 7)

NOTE
ALL EROSION CONTROL INSTALLATIONS FROM STAGE 1 & 2 TO BE MAINTAINED THROUGHOUT THE DURATION OF STAGE 3.

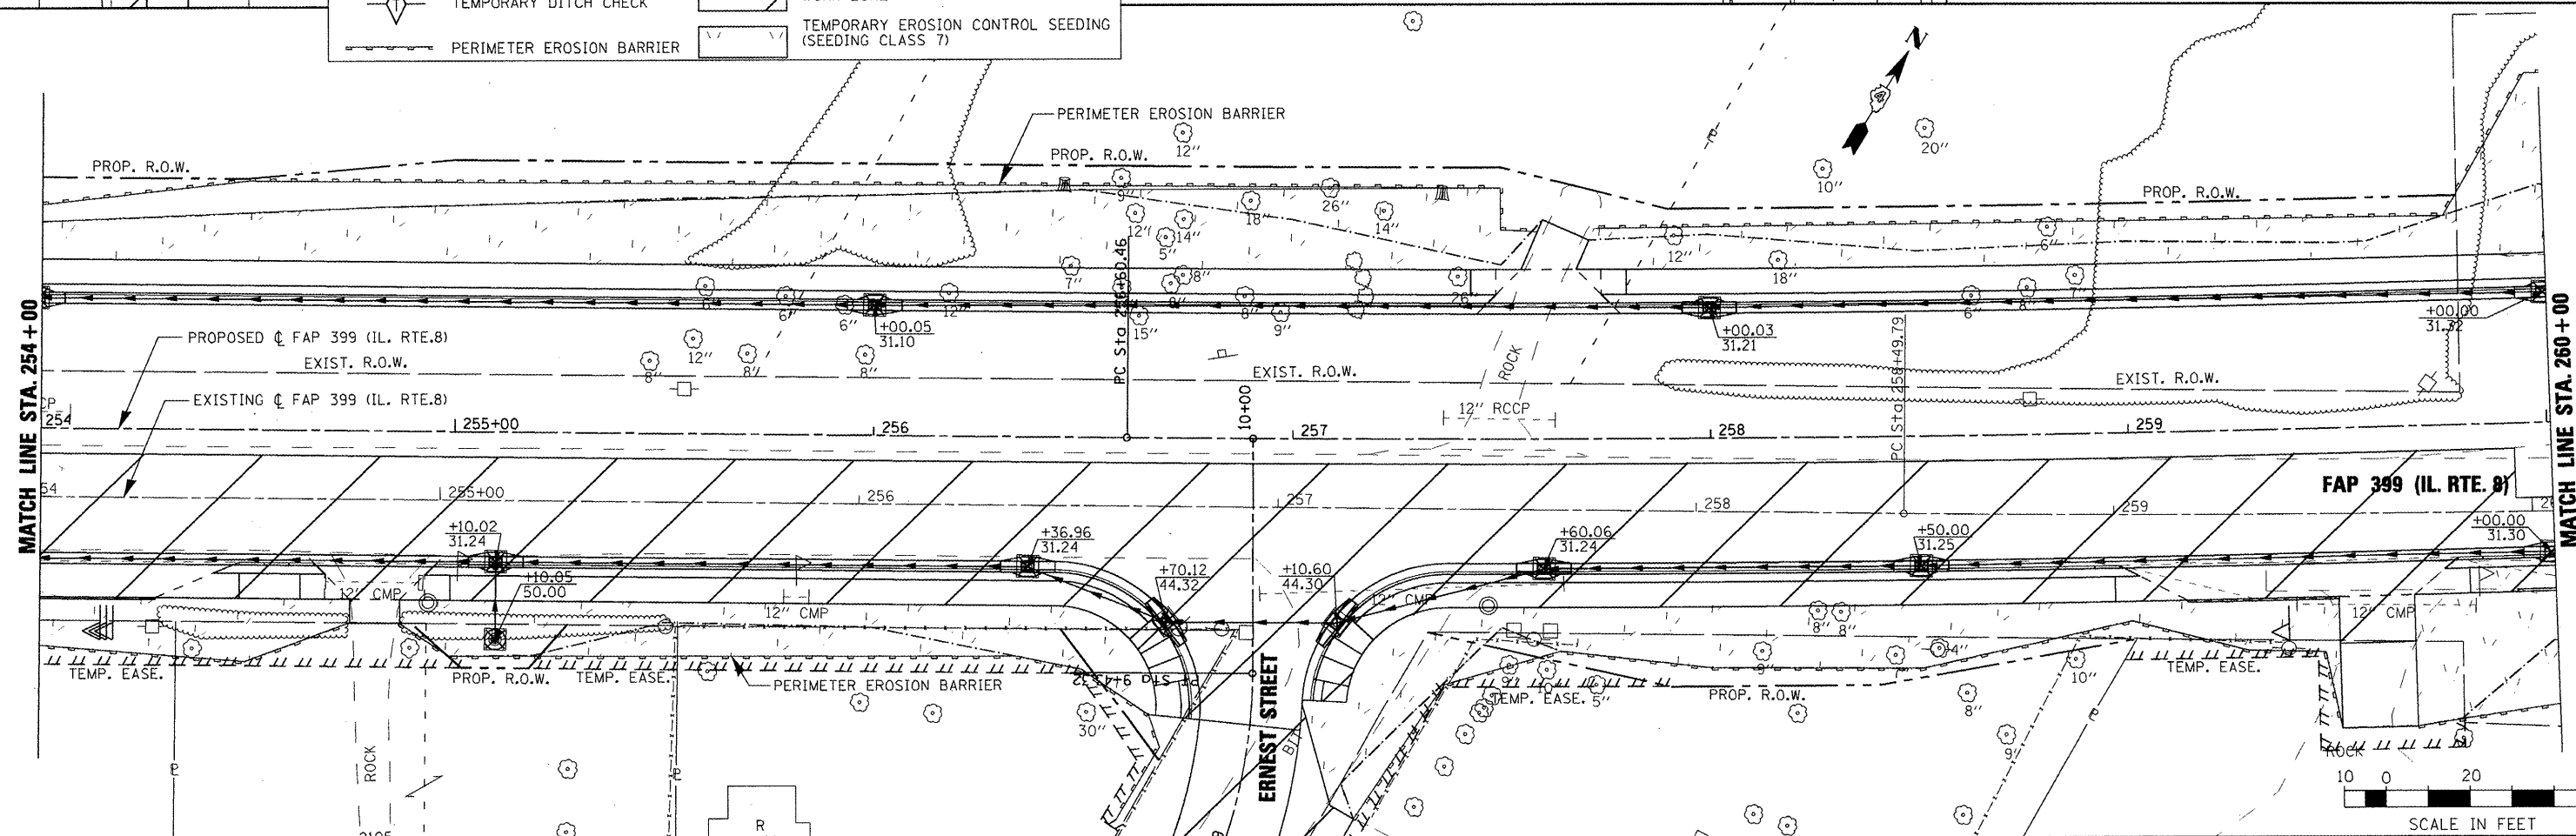

FILE NAME =	USER NAME = IDOT	DESIGNED - MD	REVISED -
x:\projects\200803566\dgn\04-Rte8-shr-EROS-35.dgn		DRAWN - LF	REVISED -
		CHECKED - GG	REVISED -
		DATE - 11/25/09	REVISED -

**STATE OF ILLINOIS
DEPARTMENT OF TRANSPORTATION**

**FAP 399 (IL RTE. 8)
EROSION CONTROL PLAN - STAGE 3**

SCALE: AS SHOWN SHEET NO. OF SHEETS STA. 248+00.00 TO STA. 260+00.00

F.A.P. RTE.	SECTION	COUNTY	TOTAL SHEETS	SHEET NO.
399	36 R-7	TAZEWELL	390	174
				CONTRACT NO. 68370
ILLINOIS FED. AID PROJECT				