
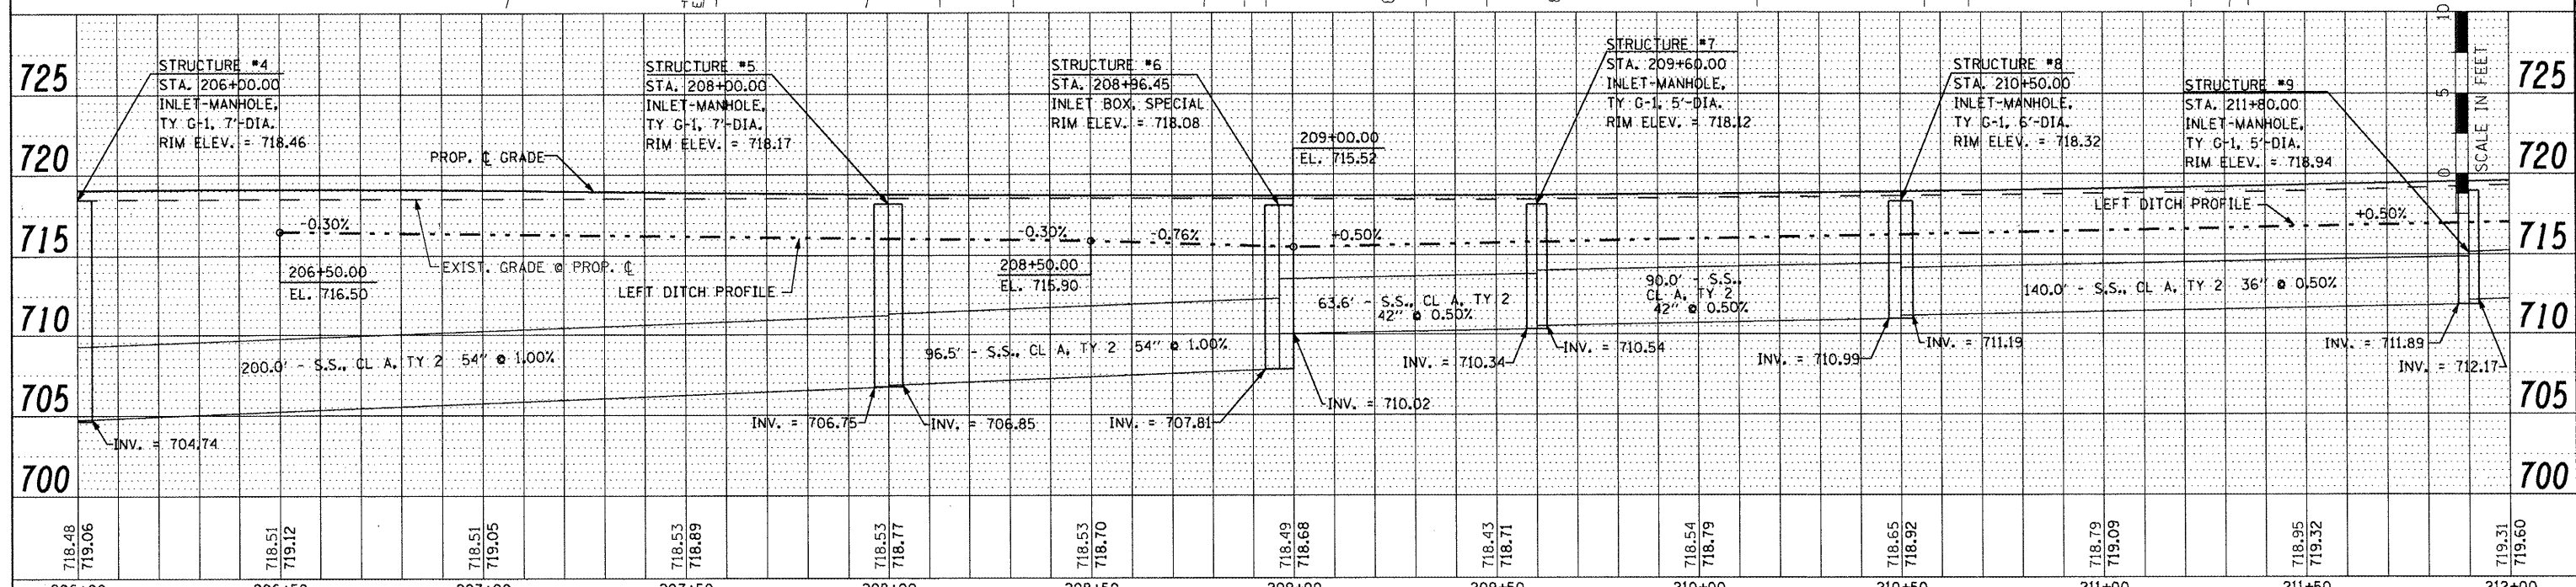


DATE	
BY	
PLAN	
REVISIONS	
NO.	
DATE	
BY	
PLAN	
REVISIONS	
NO.	
DATE	
BY	
PLAN	
REVISIONS	
NO.	
DATE	
BY	
PLAN	
REVISIONS	
NO.	

DATE	
BY	
PROFILE	
REVISIONS	
NO.	
DATE	
BY	
PROFILE	
REVISIONS	
NO.	

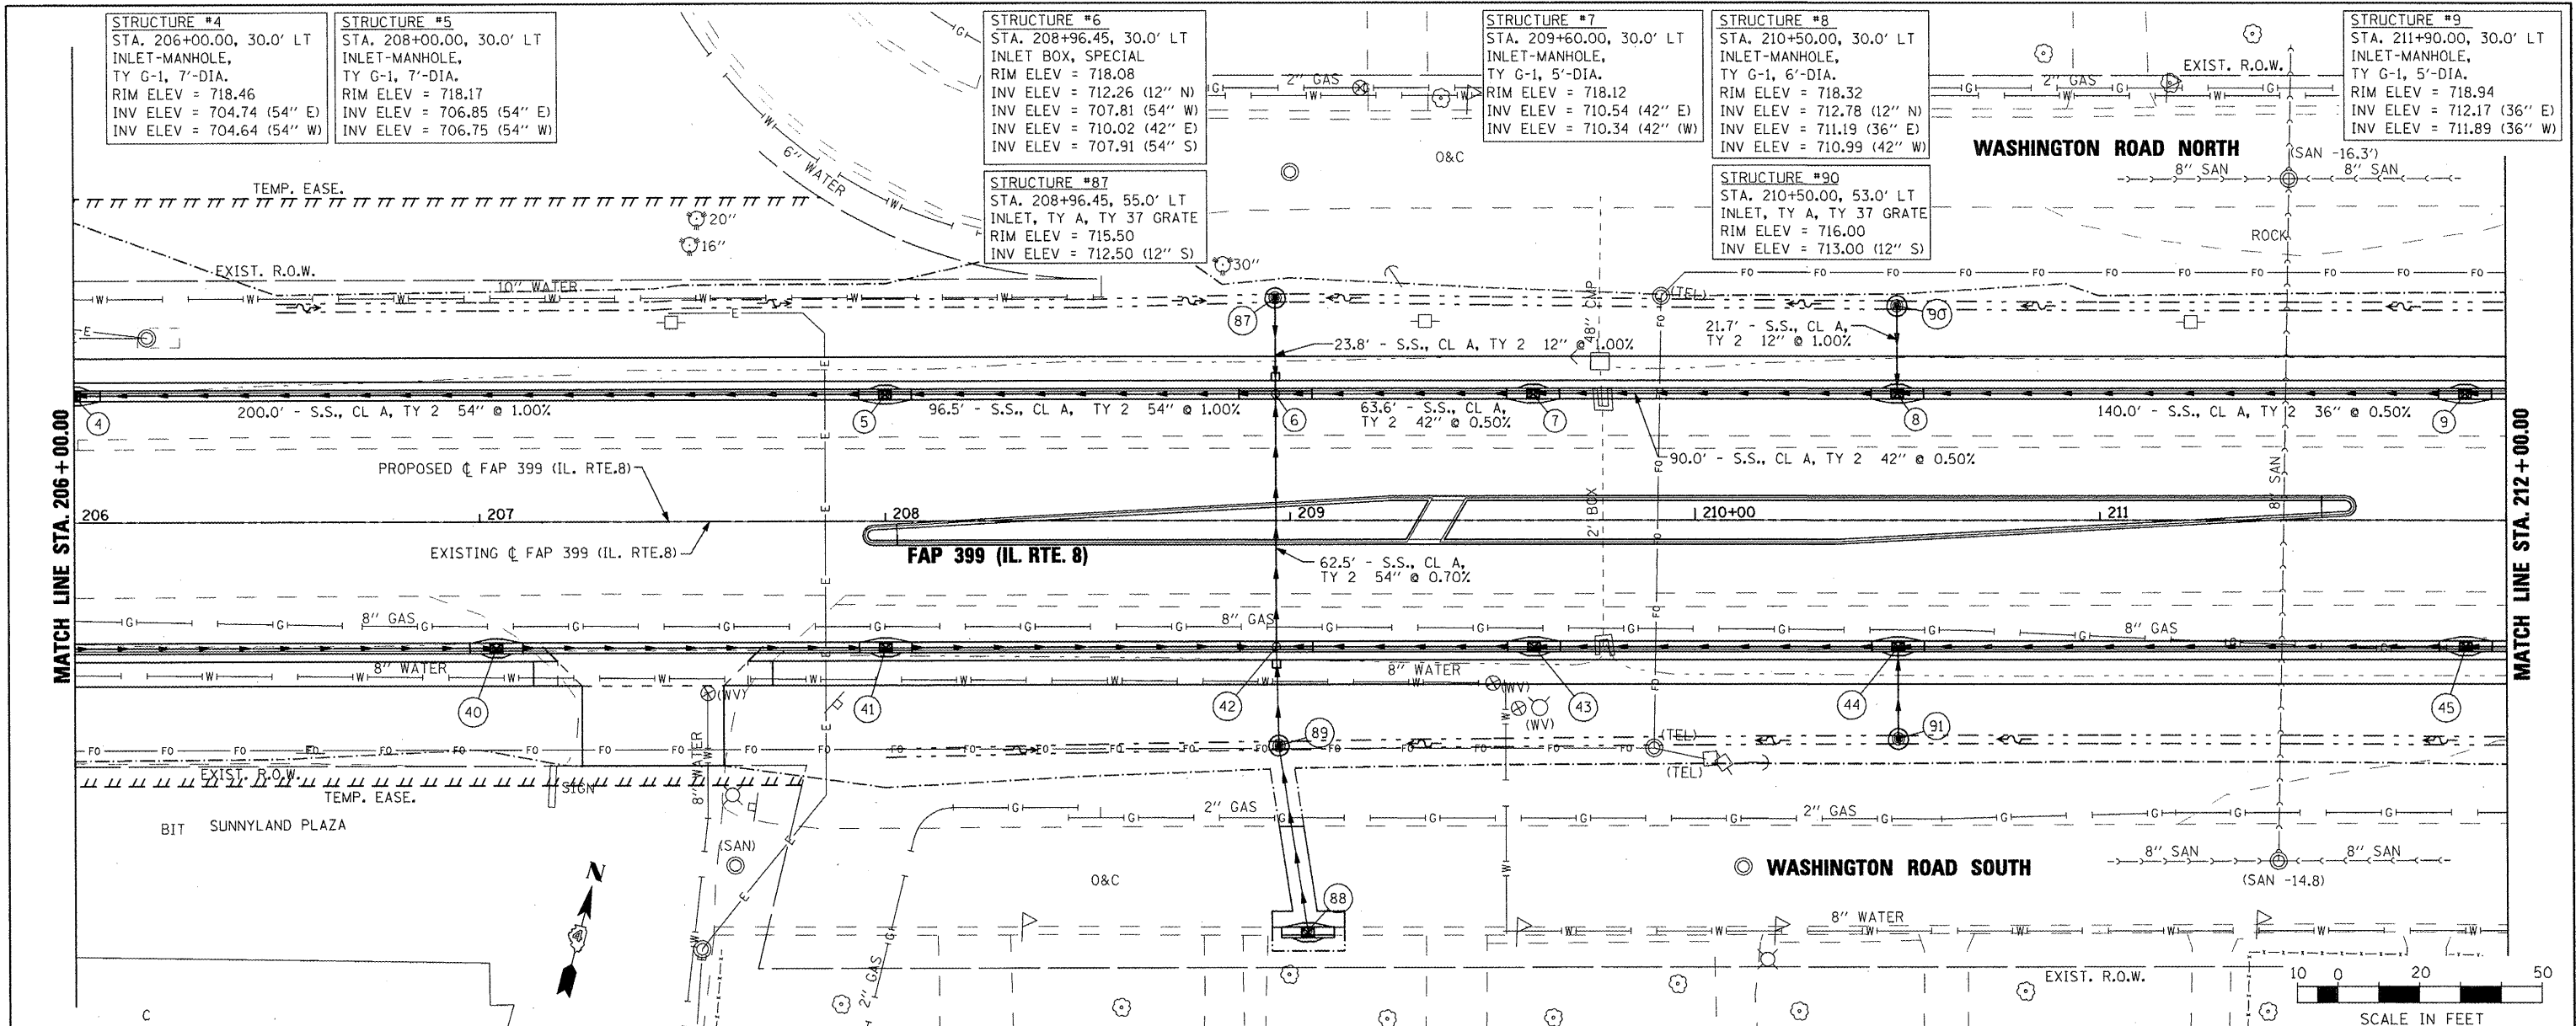

FILE NAME =	USER NAME = IDOT	DESIGNED -	REVISED -	<b>STATE OF ILLINOIS</b> <b>DEPARTMENT OF TRANSPORTATION</b>	<b>FAP 399 (IL. RTE. 8)</b> <b>DRAINAGE PLAN AND PROFILE - NORTH</b>	F.A. RTE.	SECTION	COUNTY	TOTAL SHEETS	SHEET NO.	
x:\projects\208883566\dgn\04-Rte8-shc-DRAIN-2-NORTH.dgn		DRAWN -	REVISED -			399	36 R-7	TAZEWELL	390	178	
PLOT SCALE = 40.0000' / IN.		CHECKED -	REVISED -			SCALE: AS SHOWN SHEET NO. OF SHEETS STA. 206+00.00 TO STA. 212+00.00 ILLINOIS FED. AID PROJECT					
PLOT DATE = 10/21/2011		DATE -	REVISED -			CONTRACT NO. 68370					