
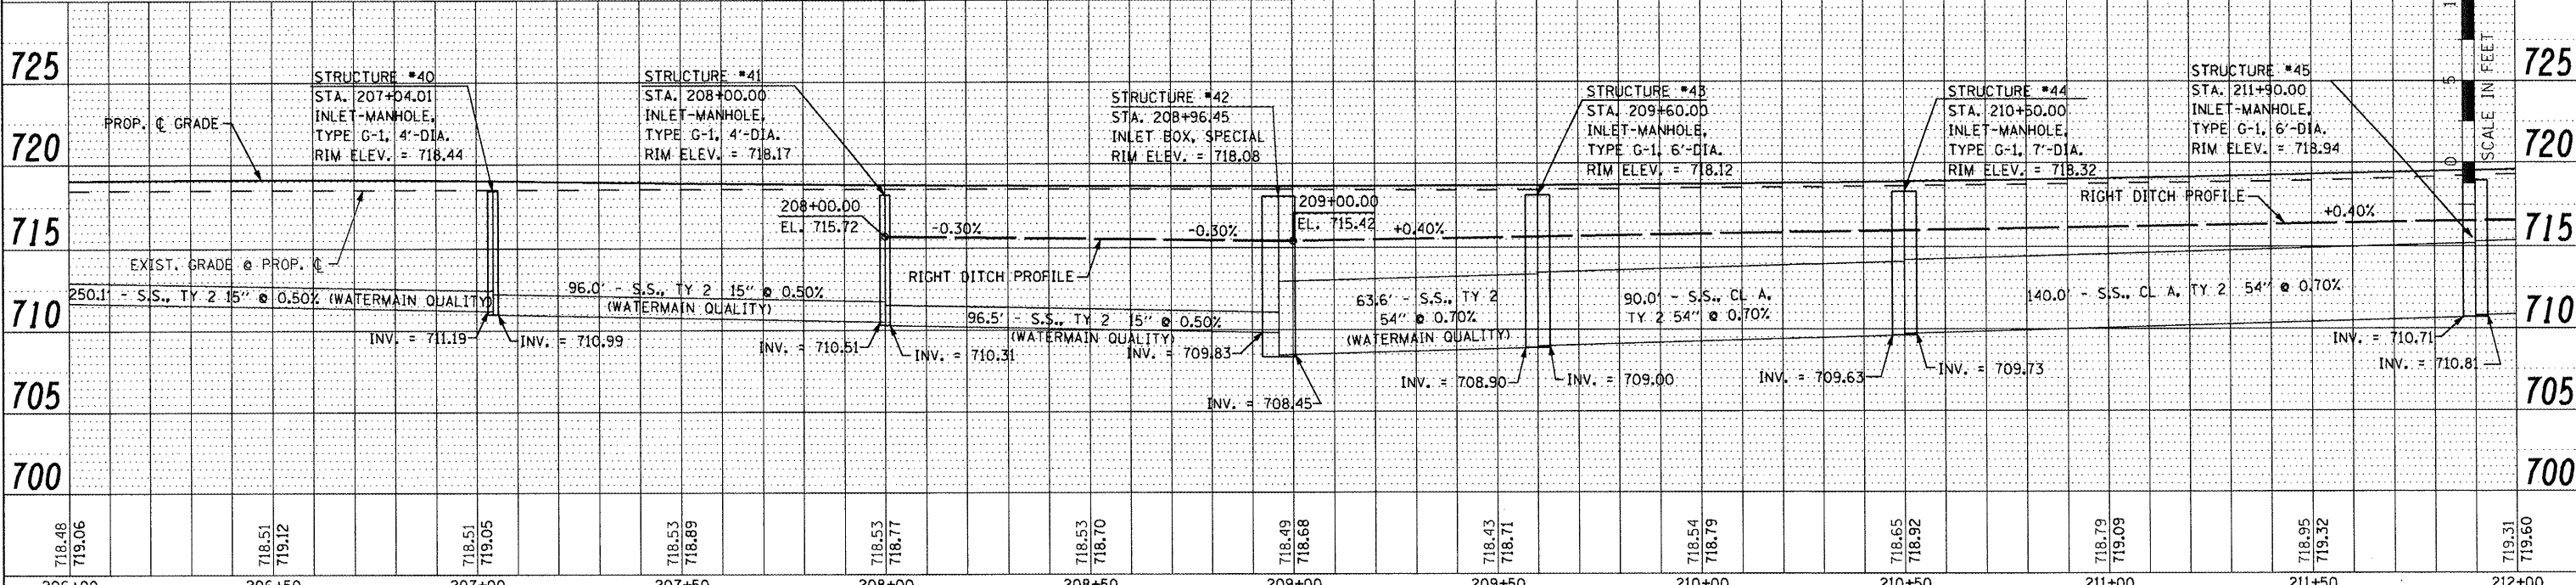


DATE	
BY	
REVISIONS	
NO.	
DESCRIPTION	
DATE	
BY	
REVISIONS	
NO.	
DESCRIPTION	
MATCH LINE STA. 206+00.00

MATCH LINE STA. 212+00.00

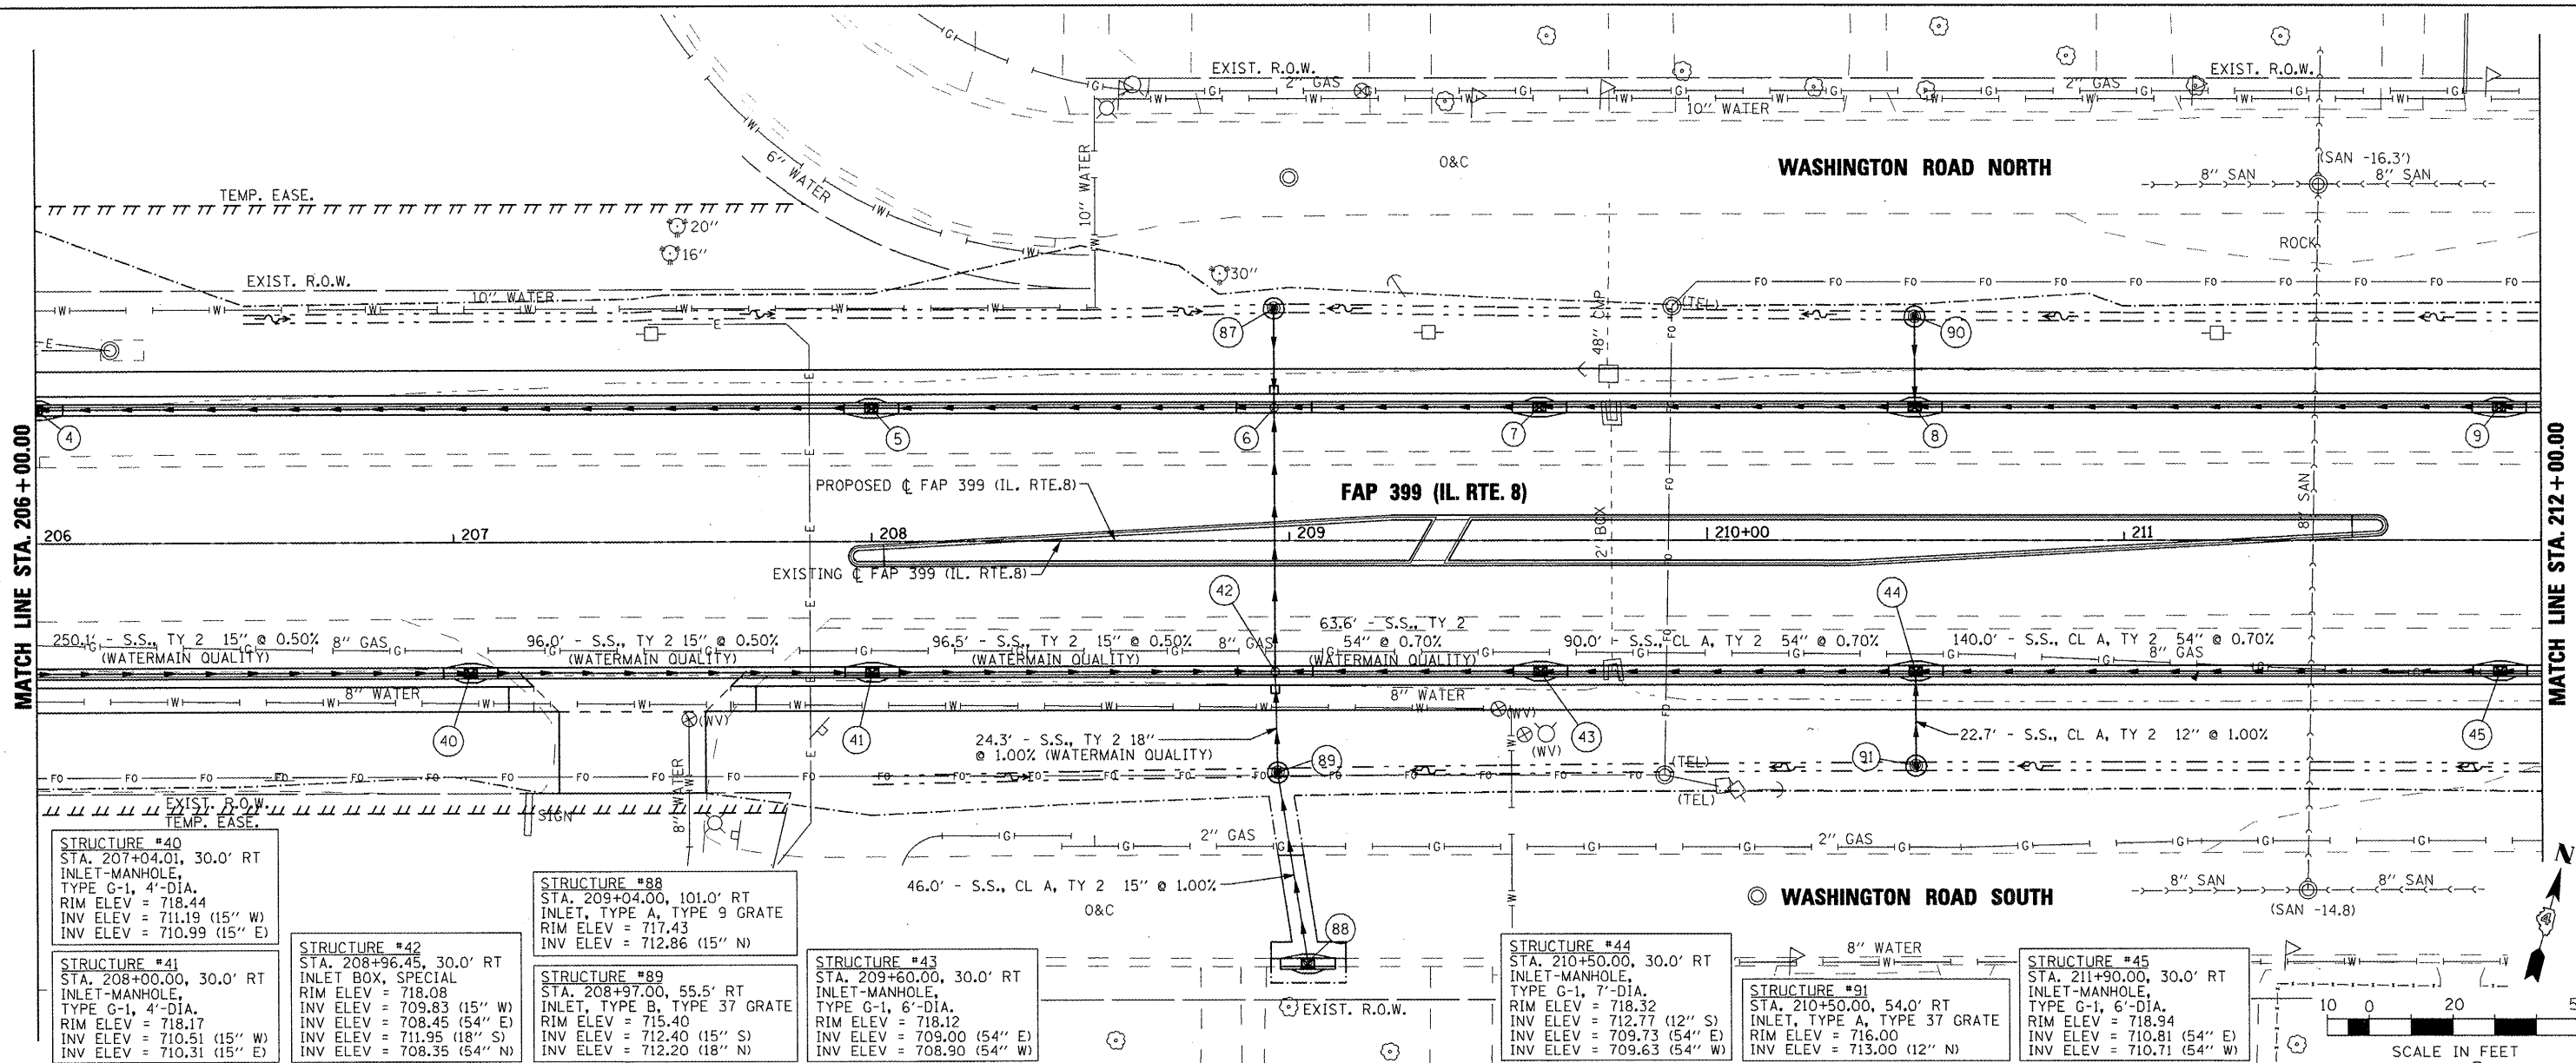

FILE NAME =	USER NAME = IDOT	DESIGNED -	REVISED -	<p align="center">STATE OF ILLINOIS DEPARTMENT OF TRANSPORTATION</p> <p align="center">FAP 399 (IL RTE. 8) DRAINAGE PLAN AND PROFILE - SOUTH</p>		F.A. RTE.	SECTION	COUNTY	TOTAL SHEETS	SHEET NO.	
x:\projects\2008083566\dgn\04-Rte8-shd-DRAIN-2_SOUTH.dgn		DRAWN -	REVISED -			399	36 R-7	TAZEWELL	390	190	
PLOT SCALE = 40.0000' / IN.		CHECKED -	REVISED -			SCALE: AS SHOWN SHEET NO. OF SHEETS STA. 206+00.00 TO STA. 212+00.00 ILLINOIS FED. AID PROJECT					
PLOT DATE = 10/21/2011		DATE -	REVISED -			CONTRACT NO. 68370					