


DATE	
BY	
SURVEYED	
PLOTTED	
GRADES CHECKED	
NOTE BOOK NO.	
STRUCTURE NOTATION SKID NO.	

DATE	
BY	
SURVEYED	
PLOTTED	
GRADES CHECKED	
NOTE BOOK NO.	
STRUCTURE NOTATION SKID NO.	

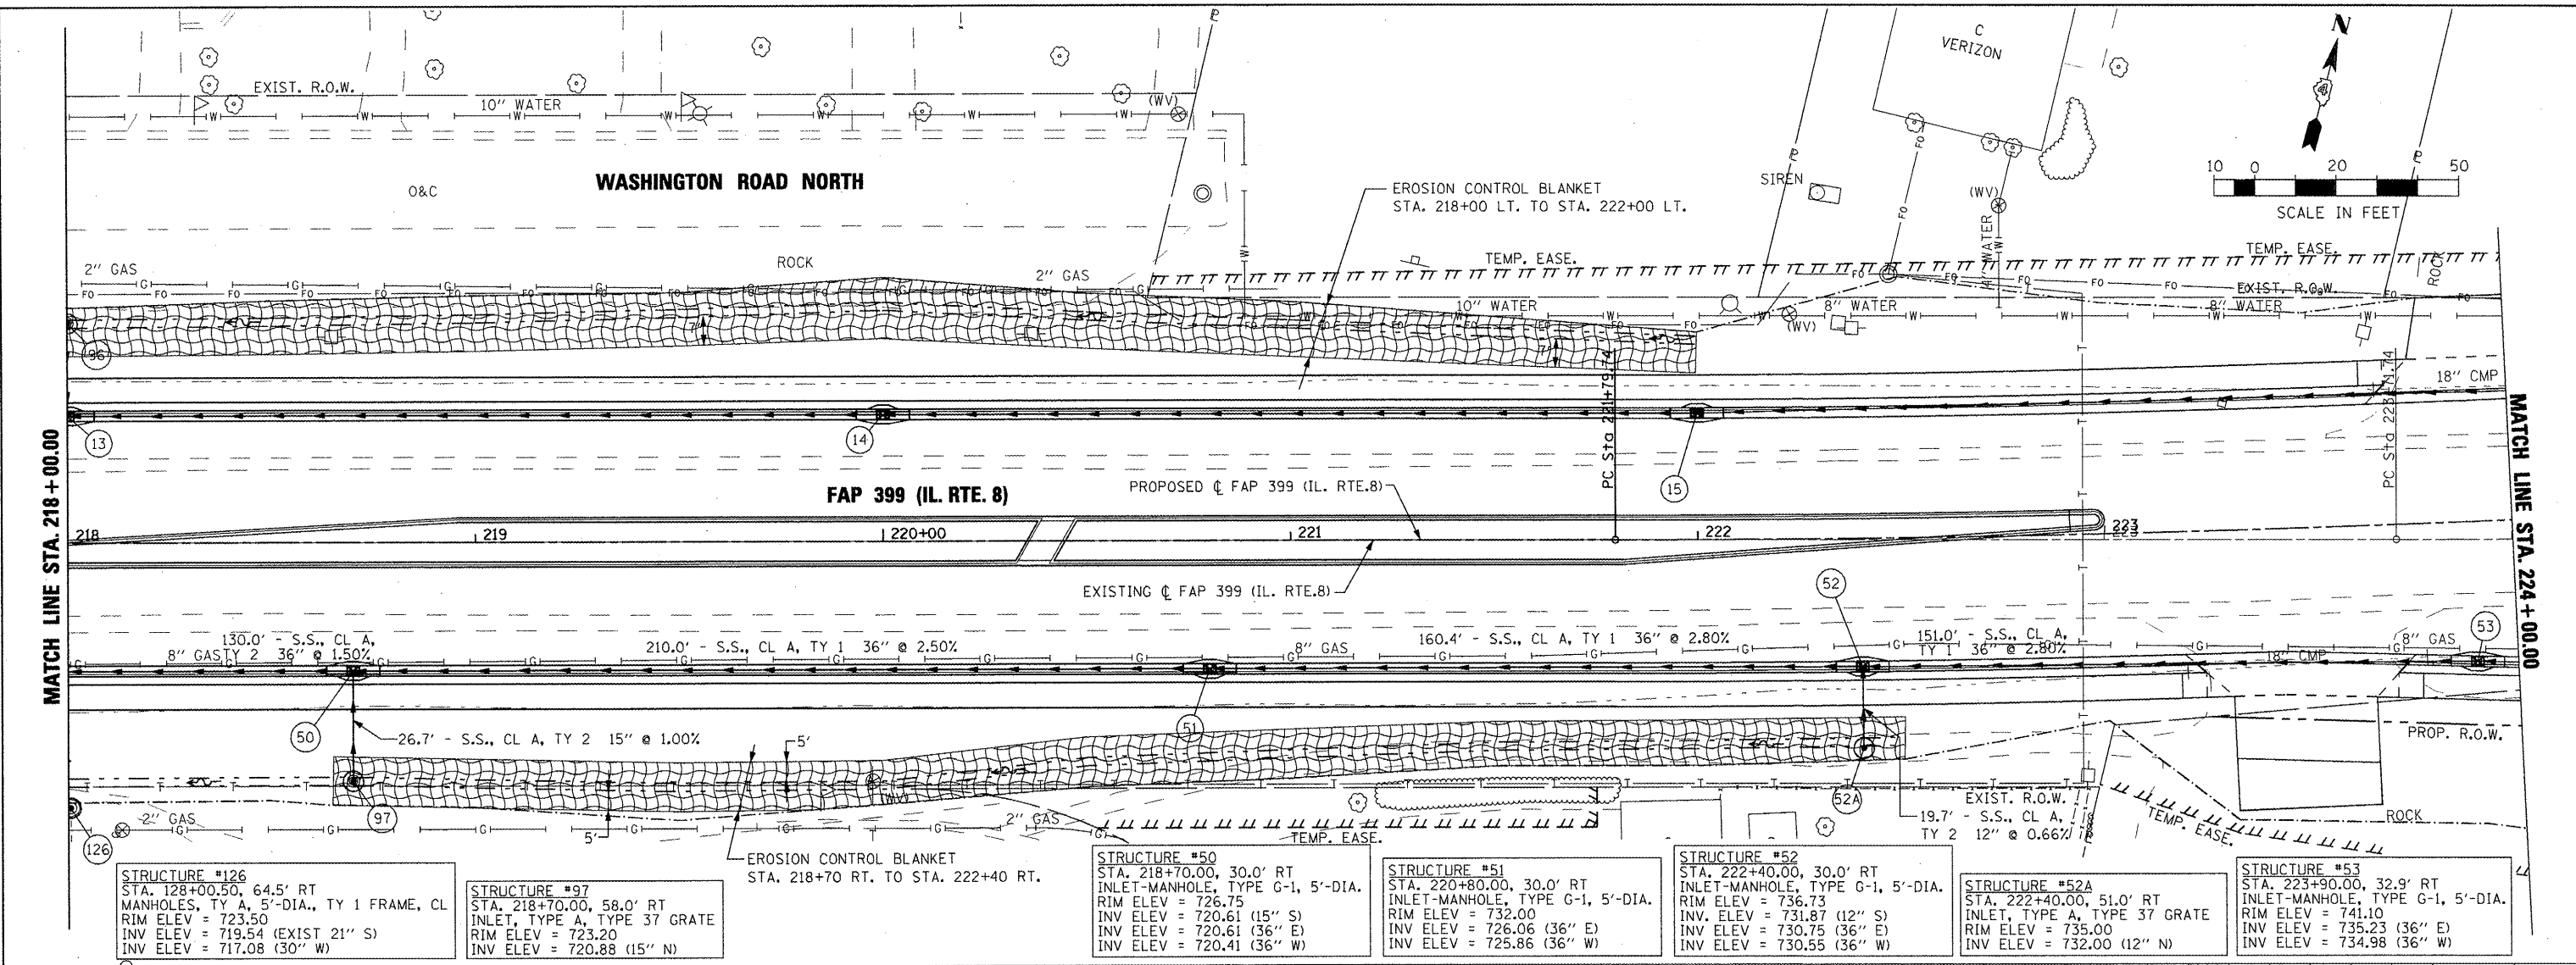

STRUCTURE #126
STA. 128+00.50, 64.5' RT
MANHOLES, TY A, 5'-DIA., TY 1 FRAME, CL
RIM ELEV = 723.50
INV ELEV = 719.54 (EXIST 21" S)
INV ELEV = 717.08 (30" W)

STRUCTURE #97
STA. 218+70.00, 58.0' RT
INLET, TYPE A, TYPE 37 GRATE
RIM ELEV = 723.20
INV ELEV = 720.88 (15" N)


STRUCTURE #50
STA. 218+70.00, 30.0' RT
INLET-MANHOLE, TYPE G-1, 5'-DIA.
RIM ELEV = 726.75
INV ELEV = 720.61 (15" S)
INV ELEV = 720.61 (36" E)
INV ELEV = 720.41 (36" W)

STRUCTURE #51
STA. 220+80.00, 30.0' RT
INLET-MANHOLE, TYPE G-1, 5'-DIA.
RIM ELEV = 732.00
INV ELEV = 726.06 (36" E)
INV ELEV = 725.86 (36" W)

STRUCTURE #52
STA. 222+40.00, 30.0' RT
INLET-MANHOLE, TYPE G-1, 5'-DIA.
RIM ELEV = 736.73
INV ELEV = 731.87 (12" S)
INV ELEV = 730.75 (36" E)
INV ELEV = 730.55 (36" W)

STRUCTURE #52A
STA. 222+40.00, 51.0' RT
INLET, TYPE A, TYPE 37 GRATE
RIM ELEV = 735.00
INV ELEV = 732.00 (12" N)

STRUCTURE #53
STA. 223+90.00, 32.9' RT
INLET-MANHOLE, TYPE G-1, 5'-DIA.
RIM ELEV = 741.10
INV ELEV = 735.23 (36" E)
INV ELEV = 734.98 (36" W)

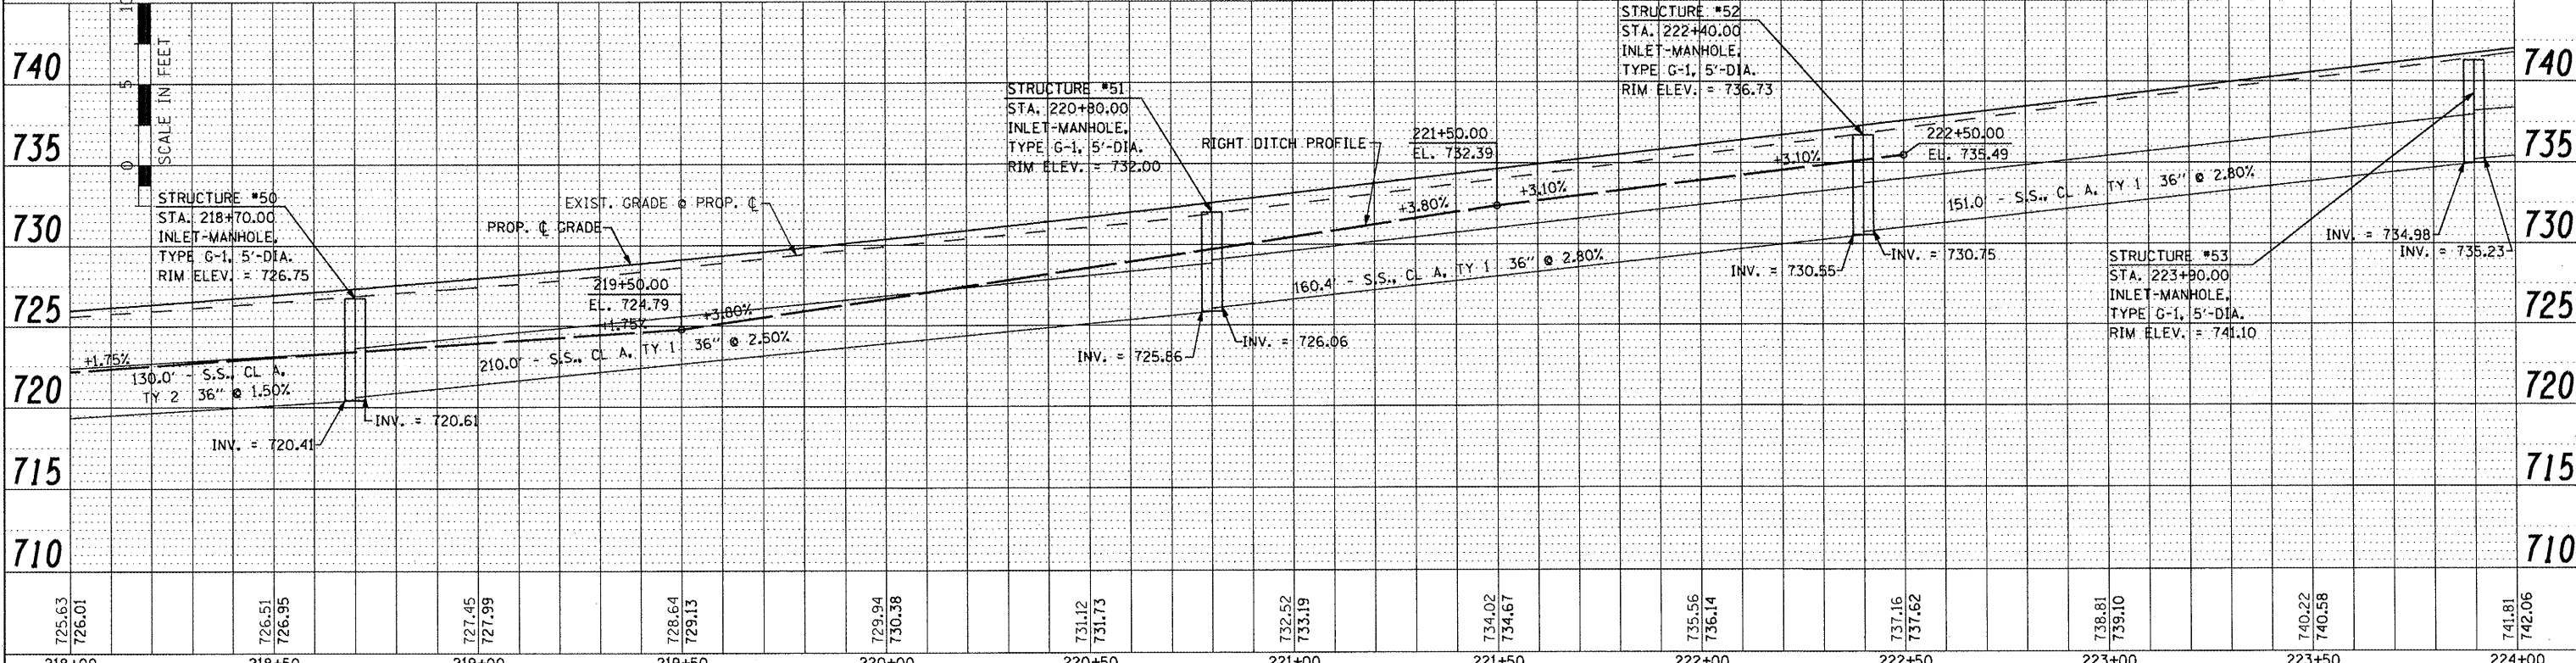

FILE NAME =	USER NAME = IDOT	DESIGNED -	REVISED -	STATE OF ILLINOIS DEPARTMENT OF TRANSPORTATION				FAP 399 (IL. RTE. 8) DRAINAGE PLAN AND PROFILE - SOUTH				F.A. RTE.	SECTION	COUNTY	TOTAL SHEETS	SHEET NO.	
x:\proj\secta\200803566\dgn\4-Rte8-sht-DRAIN-4_SOUTH.dgn		DRAWN -	REVISED -									399	36 R-7	TAZEWELL	390	192	
PLOT SCALE = 40.0000' / IN.		CHECKED -	REVISED -									SCALE: AS SHOWN SHEET NO. OF SHEETS STA. 218+00.00 TO STA. 224+00.00				ILLINOIS FED. AID PROJECT	
PLOT DATE = 10/21/2011		DATE -	REVISED -													CONTRACT NO. 68370	