
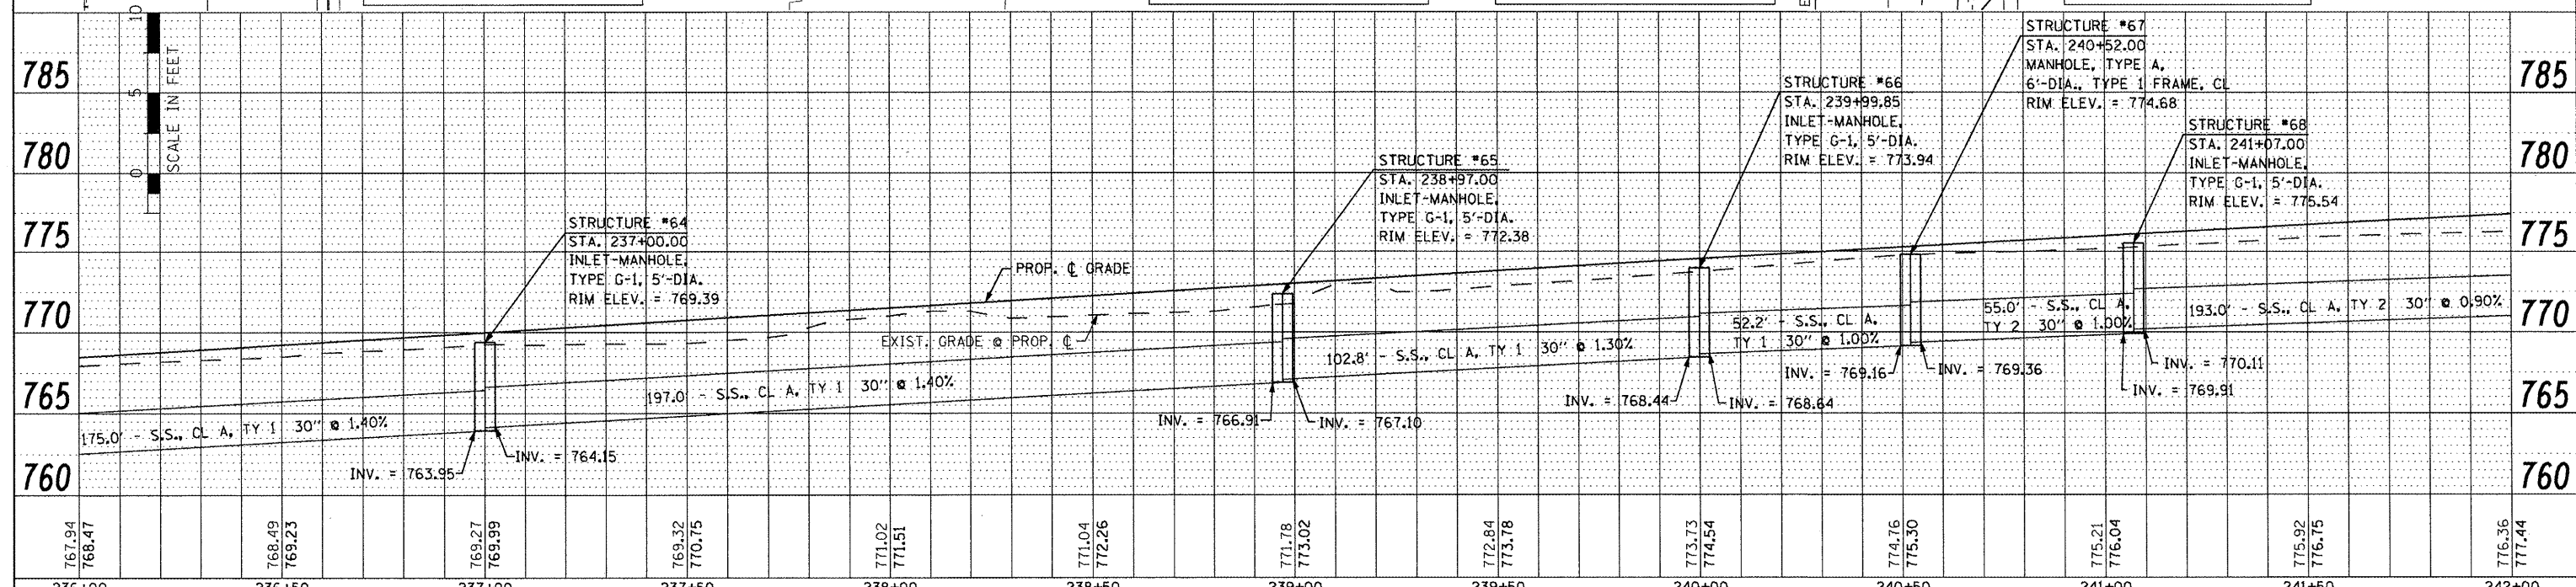


DATE	
BY	
SURVEYED	
ALIGNED	
CHECKED	
NO. OF WAY CHECKED	
NO. OF FILE MARKS	
PLAN	
NOTE BOOK	
NO.	

DATE	
BY	
SURVEYED	
PROCESSED	
CHECKED	
NO. OF NOTED	
STRUCTURE NOTATIONS	
PROFILE	
NOTE BOOK	
NO.	

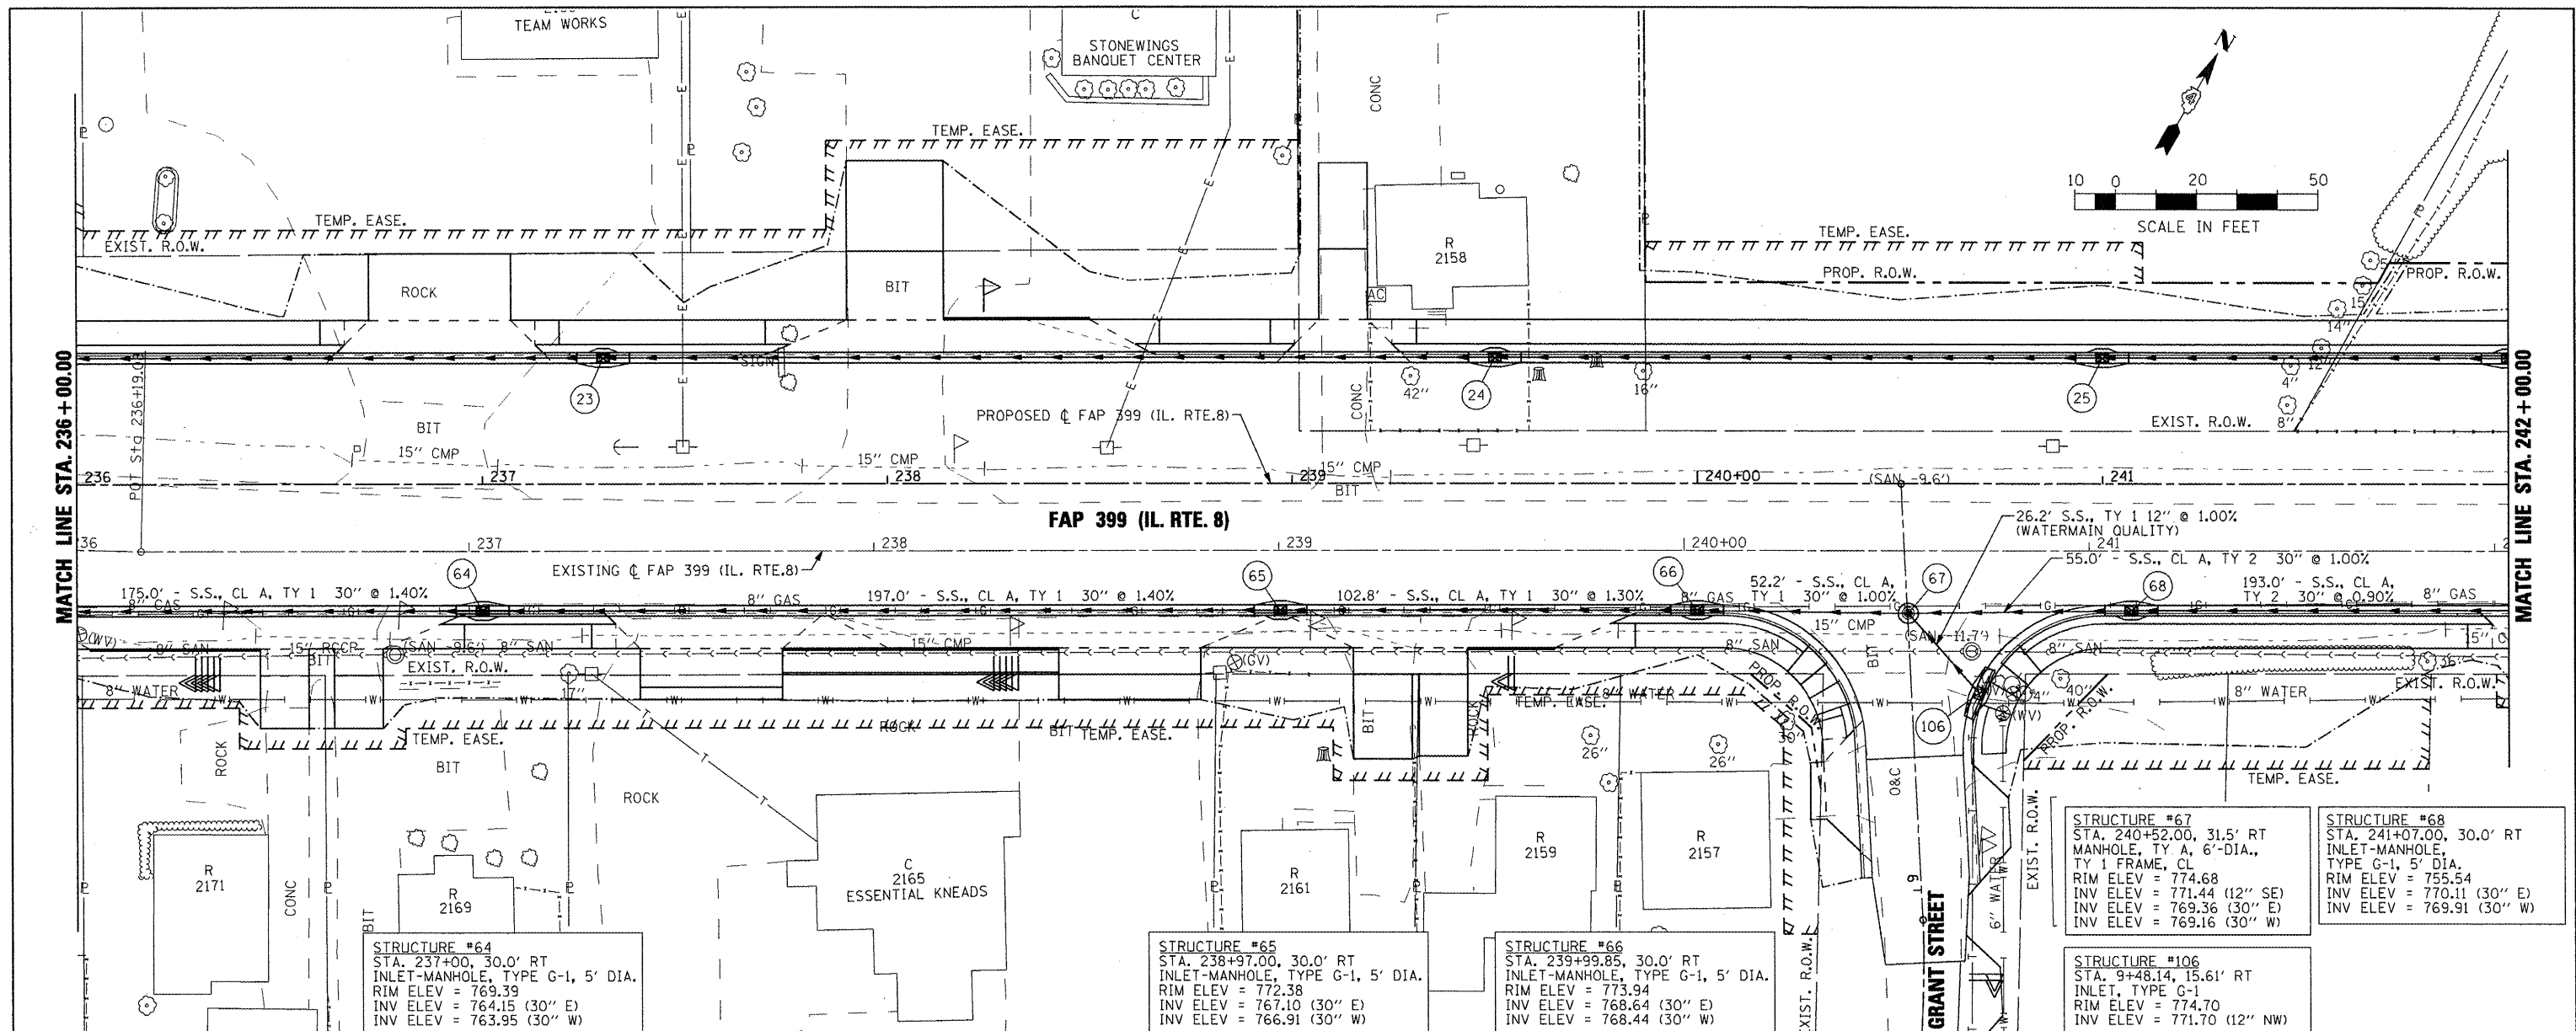

FILE NAME =	USER NAME = ID0T	DESIGNED -	REVISED -	STATE OF ILLINOIS DEPARTMENT OF TRANSPORTATION		FAP 399 (IL. RTE. 8) DRAINAGE PLAN AND PROFILE - SOUTH		F.A. RTE.	SECTION	COUNTY	TOTAL SHEETS	SHEET NO.
x:\projects\200803566\dgn\04-Rte8-shd-DRAIN-7_SOUTH.dgn		DRAWN -	REVISED -					399	36 R-7	TAZEWELL	390	195
PLOT SCALE = 48.0000' / IN.		CHECKED -	REVISED -								CONTRACT NO. 68370	
PLOT DATE = 10/21/2011		DATE -	REVISED -									ILLINOIS FED. AID PROJECT

SCALE: AS SHOWN SHEET NO. OF SHEETS STA. 236+00.00 TO STA. 242+00.00