
 


PLAN	SURVEYED	DATE
	PLOTTED	
	CHECKED	
	BY	
	NO.	
	NOTE BOOK	
	NO.	
	FILE NAME	


PROFILE	SURVEYED	DATE
	PLOTTED	
	CHECKED	
	BY	
	NO.	
	NOTE BOOK	
	NO.	
	FILE NAME	

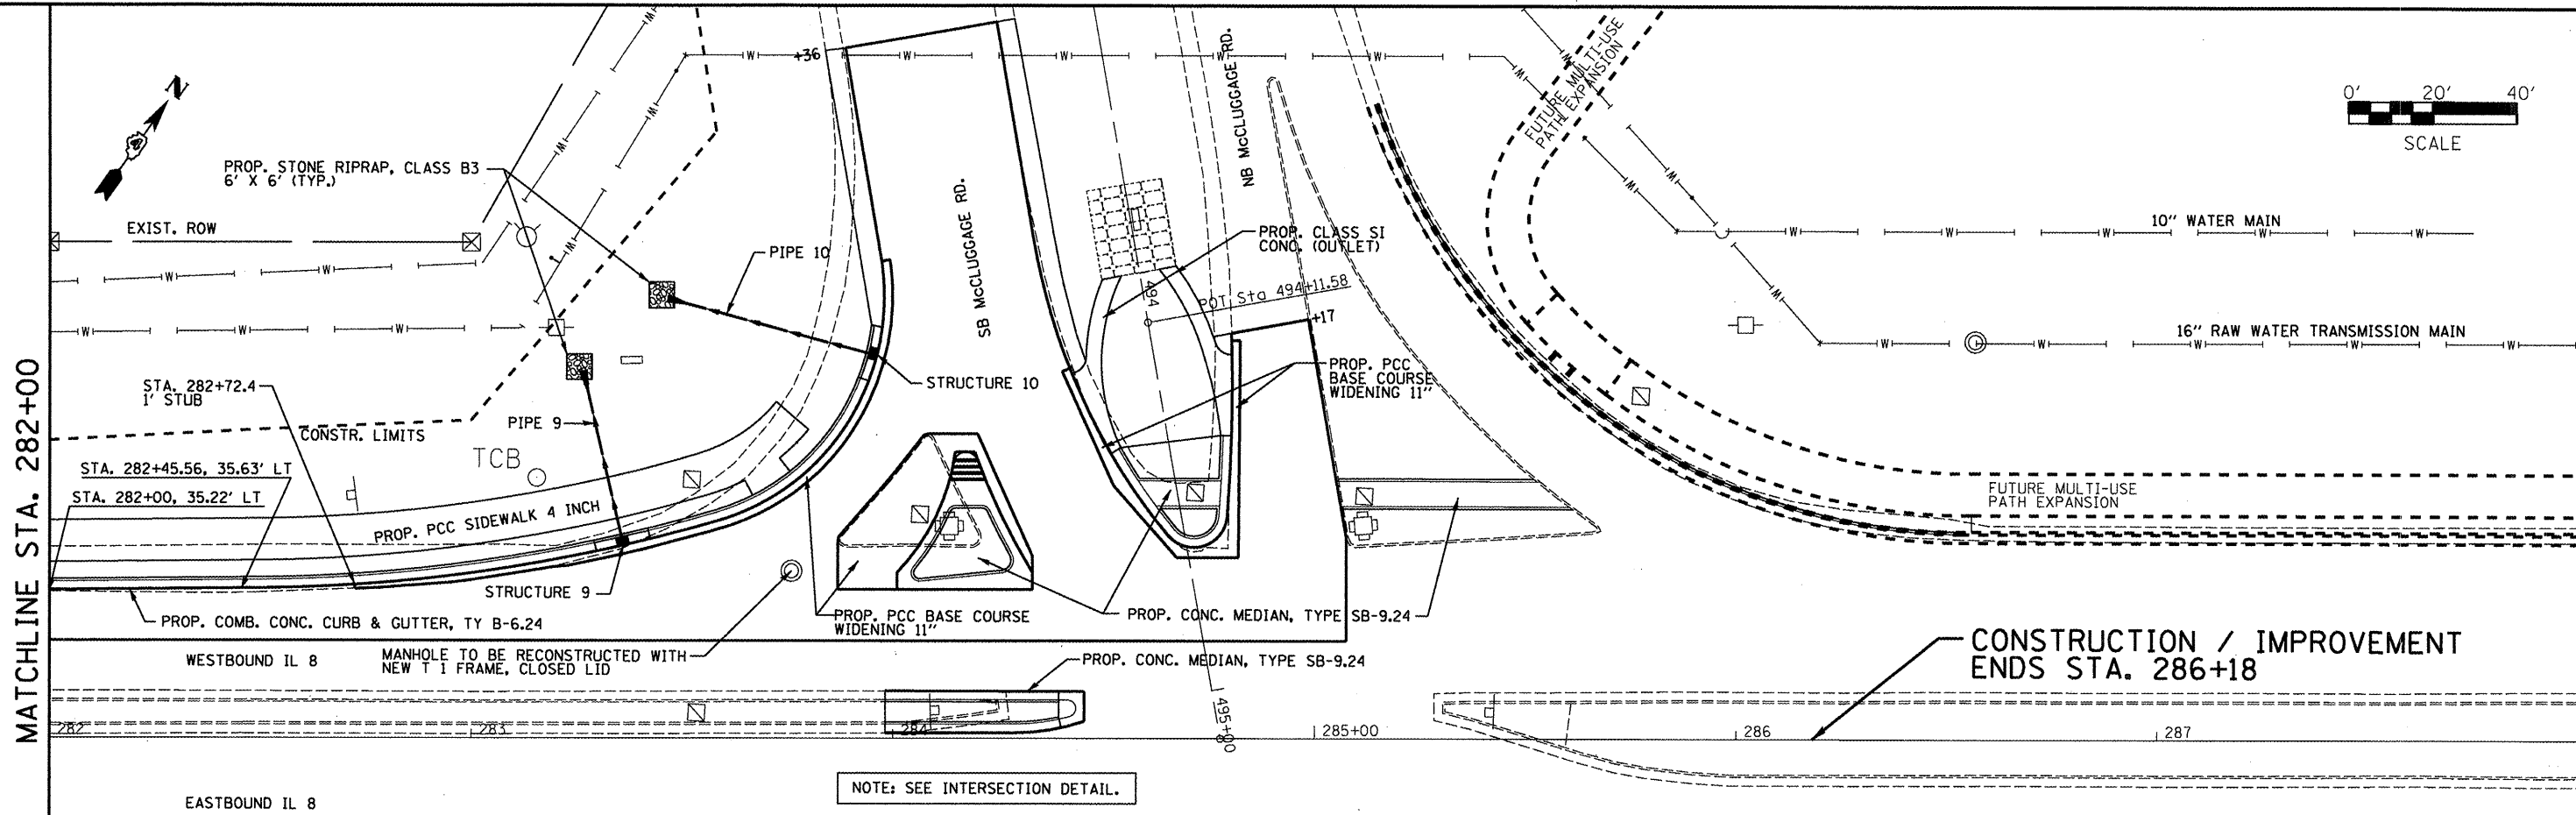

MATCHLINE STA. 282+00

CONSTRUCTION / IMPROVEMENT
ENDS STA. 286+18

NOTE: SEE INTERSECTION DETAIL.

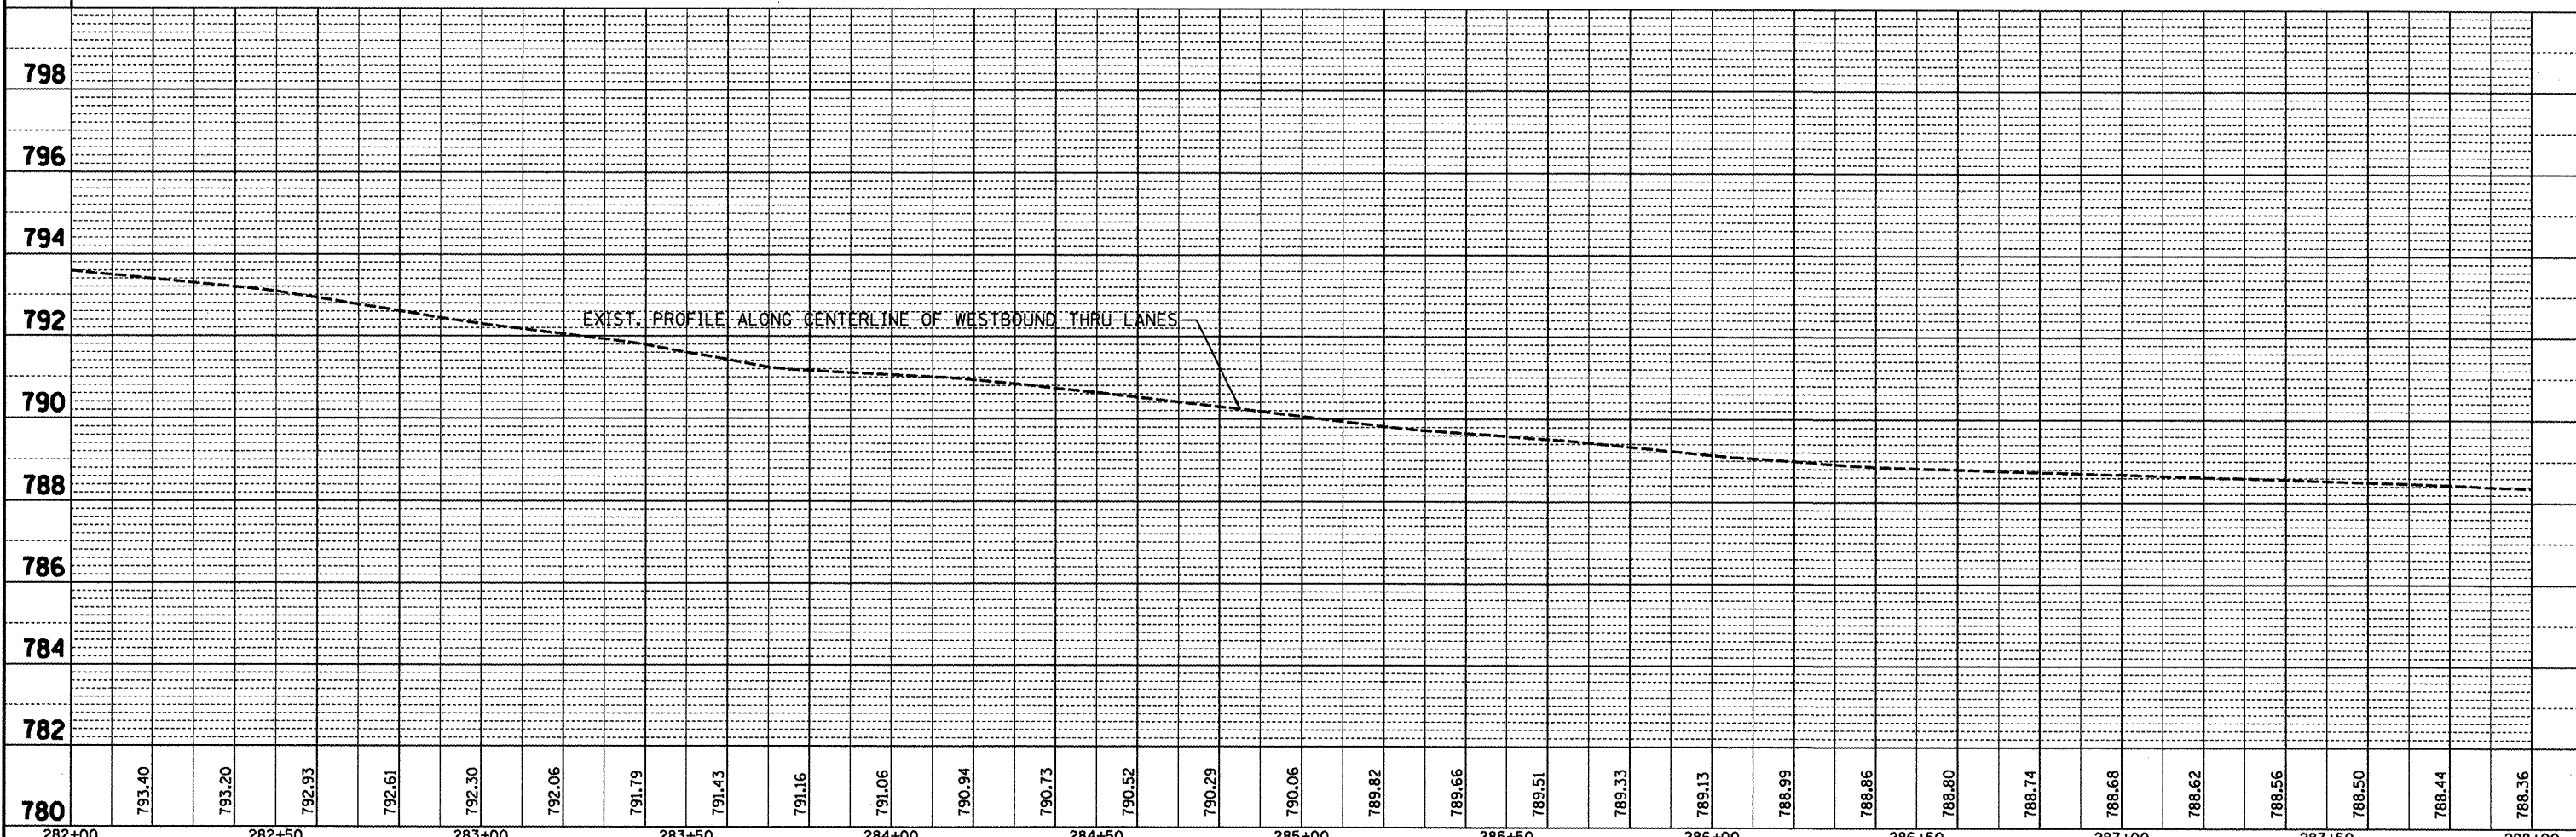

FILE NAME = D468A66-P1a081.dgn	USER NAME = horstkj	DESIGNED -	REVISED -	STATE OF ILLINOIS DEPARTMENT OF TRANSPORTATION	PROPOSED PLAN AND PROFILE		F.A.P. RTE. = 399	SECTION = (35,36)N-1	COUNTY = TAZEWELL	TOTAL SHEETS = 60	SHEET NO. = 21	
	PLOT SCALE = 48.0000' / 1" =	DRAWN -	REVISED -		SCALE: 20	SHEET	OF	SHEETS	STA.	TO STA.	CONTRACT NO. 68A66	
	PLOT DATE = 12/19/2011	CHECKED -	REVISED -		ILLINOIS FED. AID PROJECT							
		DATE -	REVISED -									