

BM #4800-1
CHISELED SQUARE ON TOP OF THE NORTHWEST
ABUTMENT OF STRUCTURE NO. 010-0113
STA 2079+78.29, 17.78' LT ELEVATION = 657.97

55 LF X 18" PIPE CULVERT,
CL D, TY 1
2-18" METAL END SECTIONS
STA 2077+08.00, 32.30' RT
USFL EL 655.25
STA 2077+63.00, 33.40' RT
DSFL EL 654.91

LEGEND
 BUTT JOINT
 STONE RIPRAP CL A4


EXISTING S.N. 010-0113
STA 2079+50.00
2 SPAN PPC DECK BEAM BRIDGE
78'-6" BK TO BK ABUTMENTS
SKEW = 38°-51' RT FORWARD

CUT EXISTING PIPE AS
DIRECTED BY ENGINEER
TO MATCH PROPOSED THE
CONSTRUCTION. THIS WORK
WILL NOT BE PAID SEPARATELY
BUT SHALL BE INCLUDED IN THE
UNIT PRICE PER SQUARE YARD
FOR STONE RIPRAP, CL A4 AND
NO ADDITIONAL COMPENSATION
WILL BE ALLOWED.

DATE	
BY	
PLAN	
NO.	
NO.	
NO.	
NO.	
NO.	

DATE	
BY	
PROFILE	
NO.	
NO.	
NO.	
NO.	
NO.	

HURST-ROSCHKE ENGINEERS, INC.
HILLSBORO, ILLINOIS 62049
(217) 532-3959 FAX (217) 532-3212

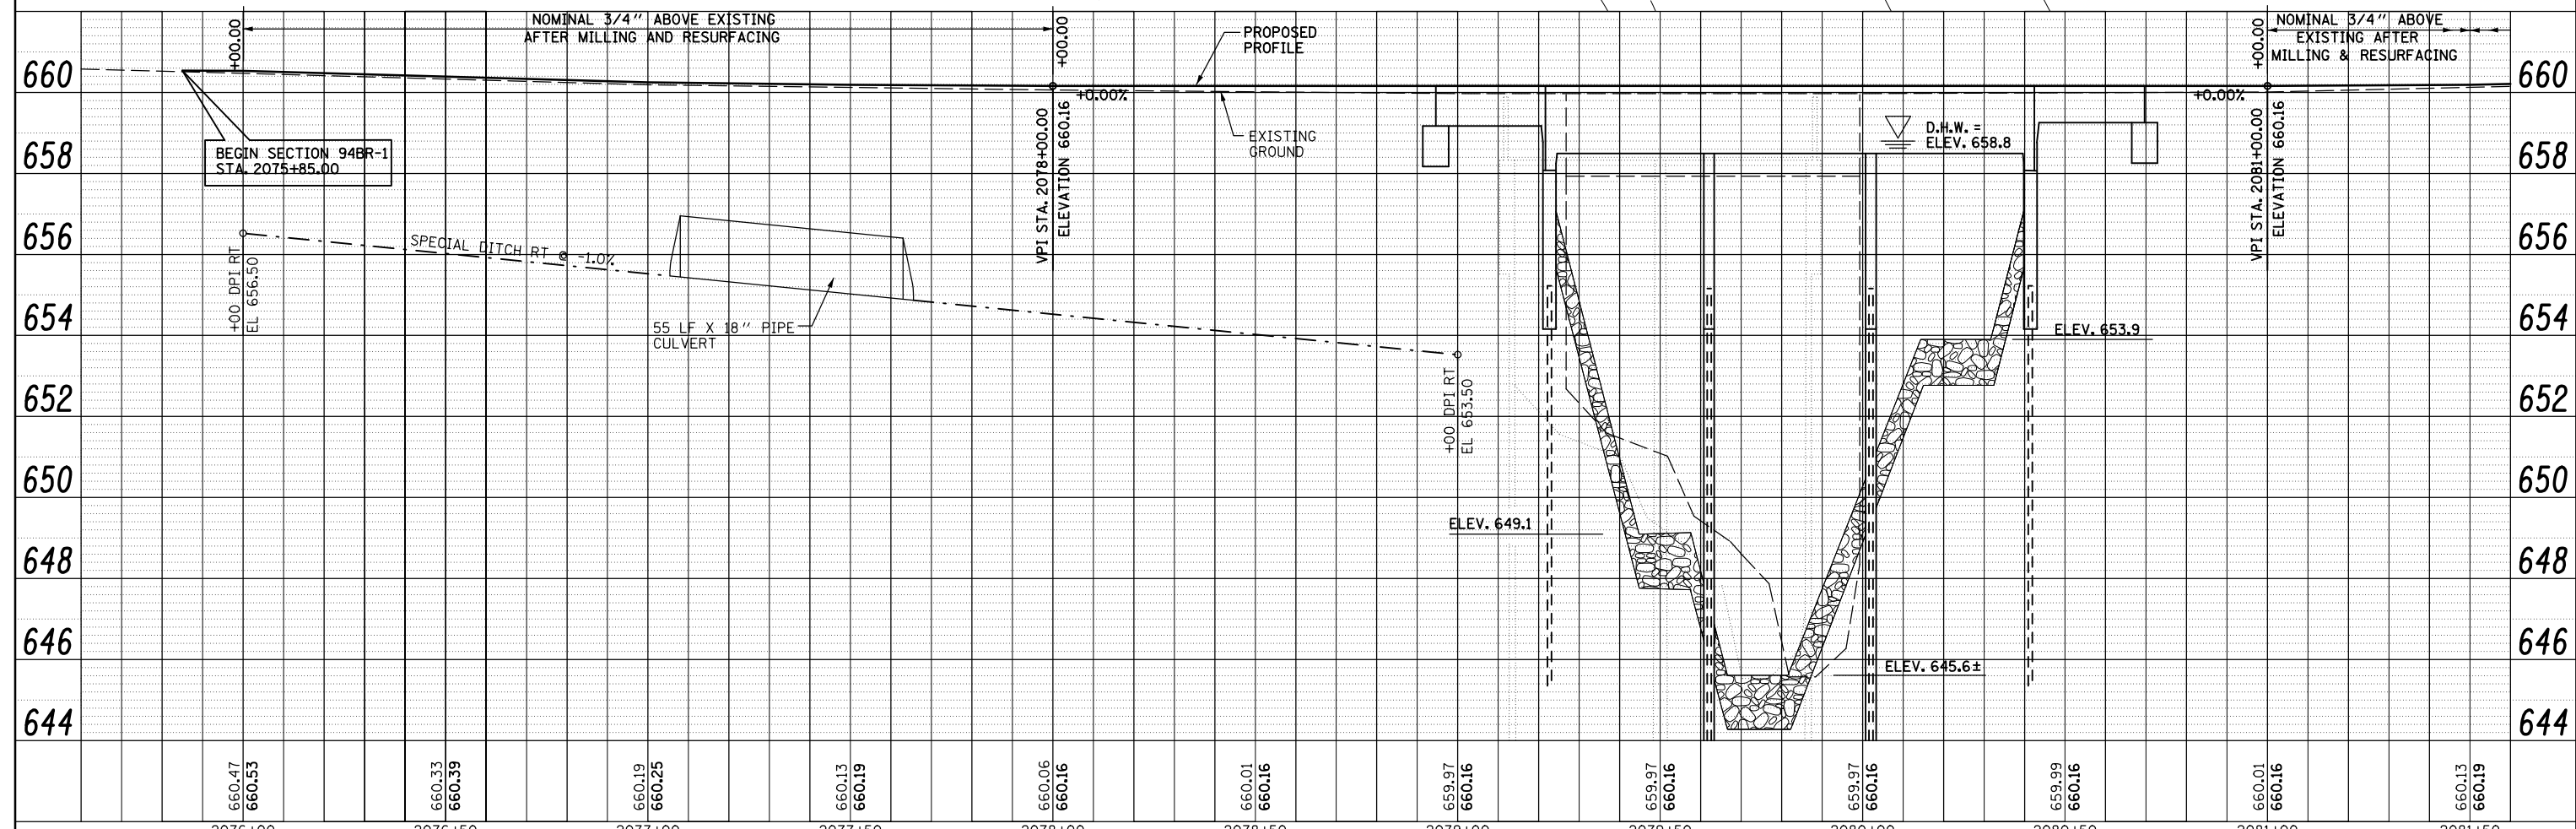

660.47	660.53	660.33	660.39	660.19	660.25	660.13	660.19	660.06	660.16	660.01	660.16	659.97	660.16	659.97	660.16	659.99	660.16	660.01	660.16	660.13	660.19
2076+00	2076+50	2077+00	2077+50	2078+00	2078+50	2079+00	2079+50	2080+00	2080+50	2081+00	2081+50										

FILE NAME =	USER NAME = keysrb	DESIGNED - JJC	REVISED -
c:\pwork\pwork\keysrb\0101443\0570582	sht-plnprof.1.dgn	DRAWN - UJ	REVISED -
		CHECKED - MAR	REVISED -
		DATE - 5-13-11	REVISED -

**STATE OF ILLINOIS
DEPARTMENT OF TRANSPORTATION**

PLAN AND PROFILE SHEET

SCALE: 1" = 20' SHEET NO. 1 OF 2 SHEETS STA. 2075+50 TO STA. 2081+50

F.A.P. RTE.	SECTION	COUNTY	TOTAL SHEETS	SHEET NO.
808	94BR-1	CHAMPAIGN	50	9
CONTRACT NO. 70582			ILLINOIS FED. AID PROJECT	