
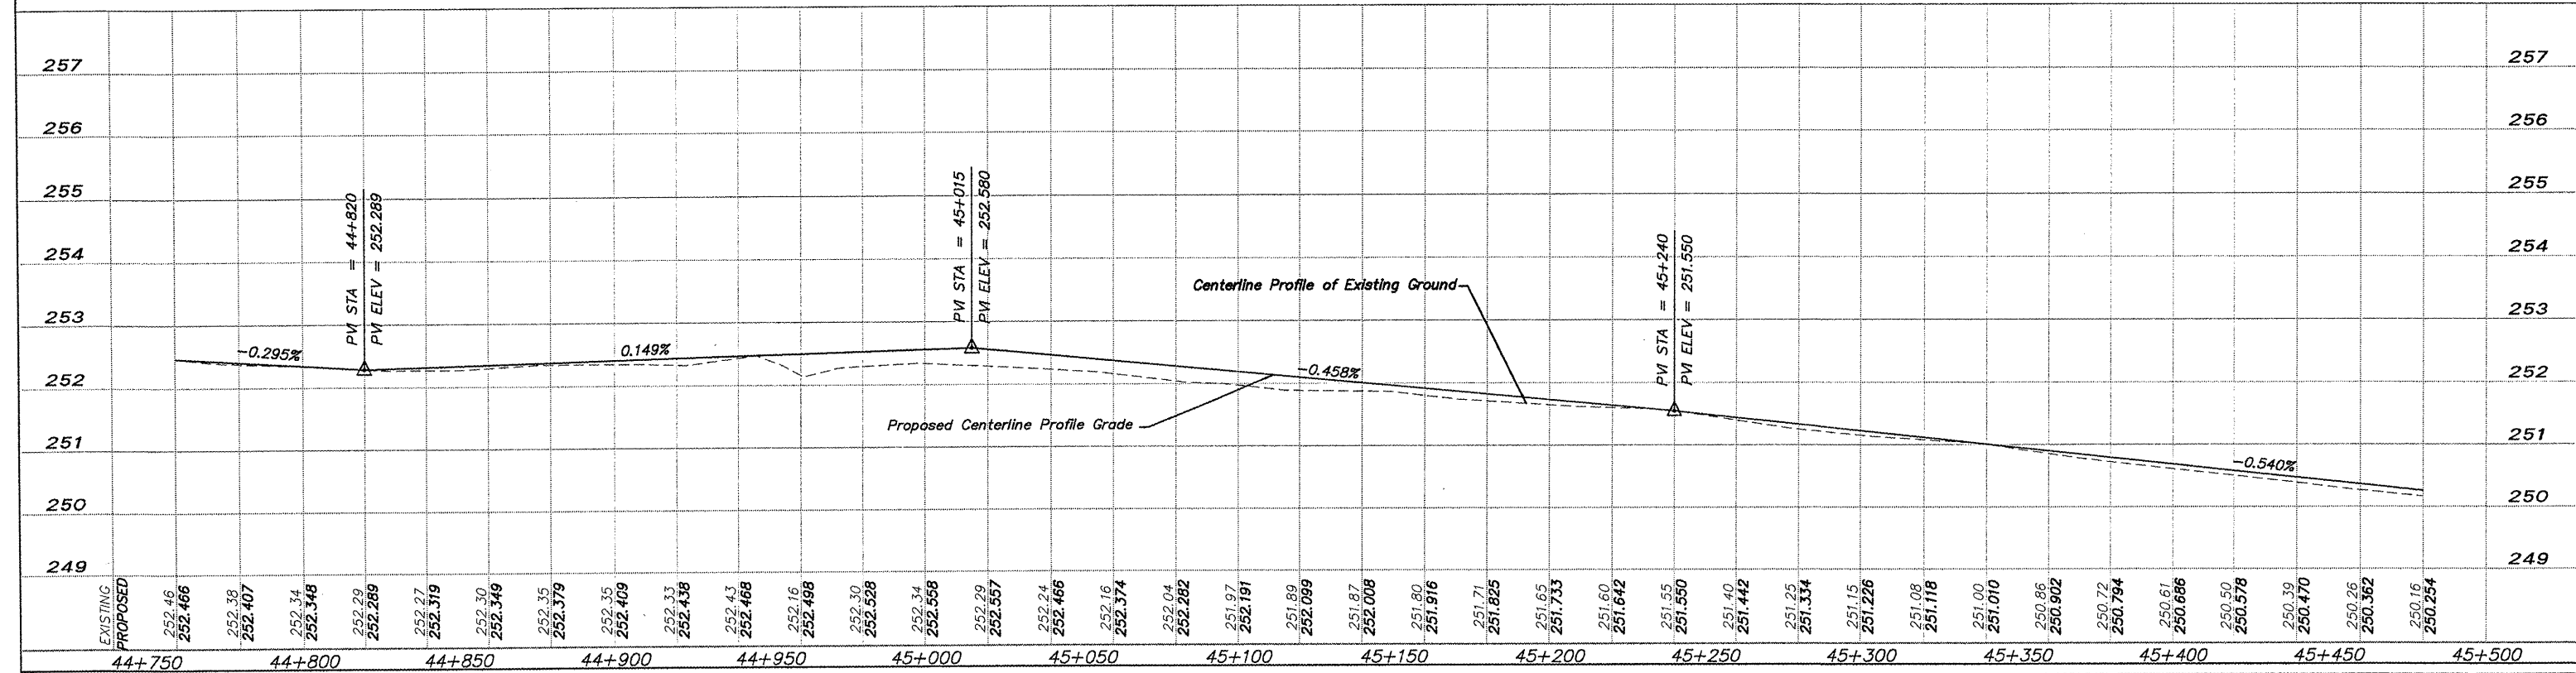
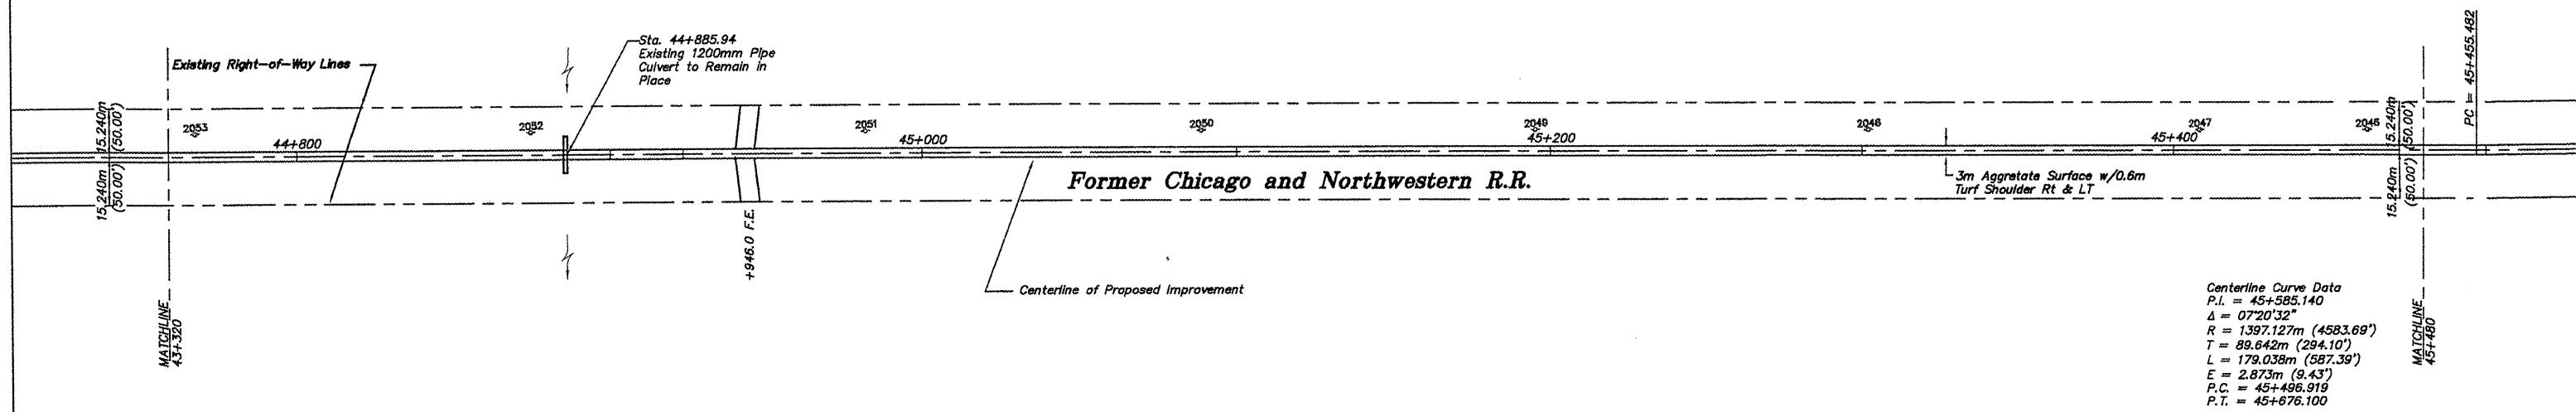



EROSION CONTROL

- - INLET PROTECTION
- ⌋ - CULVERT PIPE PROTECTION
- ⋄ - DITCH CHECK
- - SILT FENCE

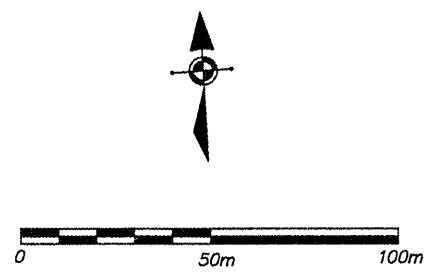

	SHEET REVIEW	REVISIONS	SCALE: Hor. = 1:1000 Ver. = 1:50	 <p>McClure Engineering Associates, Inc.</p> <p>7282 Argus Drive Rookford, Illinois 6107-5637 (815) 398-2332 FAX (815) 398-2498 Design Firm License: Illinois 184-000816 Copyright 2011 By McClure Engineering Associates, Inc.</p>	<p>PLAN & PROFILE 44+760 TO 45+480</p> <p>PECATONICA PRAIRIE PATH</p> <p>WINNEBAGO COUNTY HIGHWAY DEPARTMENT SECTION 94-00267-00-BT</p> <p>FILE: H:\10-042 WINN CO PEC PATH\DESIGN\DRAWINGS\10-042 PP44+760 TO 45+480.DWG JOB: 04-30-10-042</p>	<p>SHEET NO.</p> <p>47</p> <p>OF</p> <p>107</p>																				
	<table border="1" style="width: 100%; border-collapse: collapse;"> <tr><th>AGENCY</th><th>DATE</th></tr> <tr><td> </td><td> </td></tr> <tr><td> </td><td> </td></tr> </table>	AGENCY	DATE					<table border="1" style="width: 100%; border-collapse: collapse;"> <tr><th>NO.</th><th>ITEM</th><th>DATE</th></tr> <tr><td> </td><td> </td><td> </td></tr> <tr><td> </td><td> </td><td> </td></tr> </table>	NO.	ITEM	DATE							<table border="1" style="width: 100%; border-collapse: collapse;"> <tr><td>DRAWN BY:</td><td>REK</td></tr> <tr><td>CHECKED BY:</td><td>JWM</td></tr> <tr><td>DATE:</td><td>DECEMBER 12, 2011</td></tr> </table>	DRAWN BY:	REK	CHECKED BY:	JWM	DATE:	DECEMBER 12, 2011		
AGENCY	DATE																									
NO.	ITEM	DATE																								
DRAWN BY:	REK																									
CHECKED BY:	JWM																									
DATE:	DECEMBER 12, 2011																									