
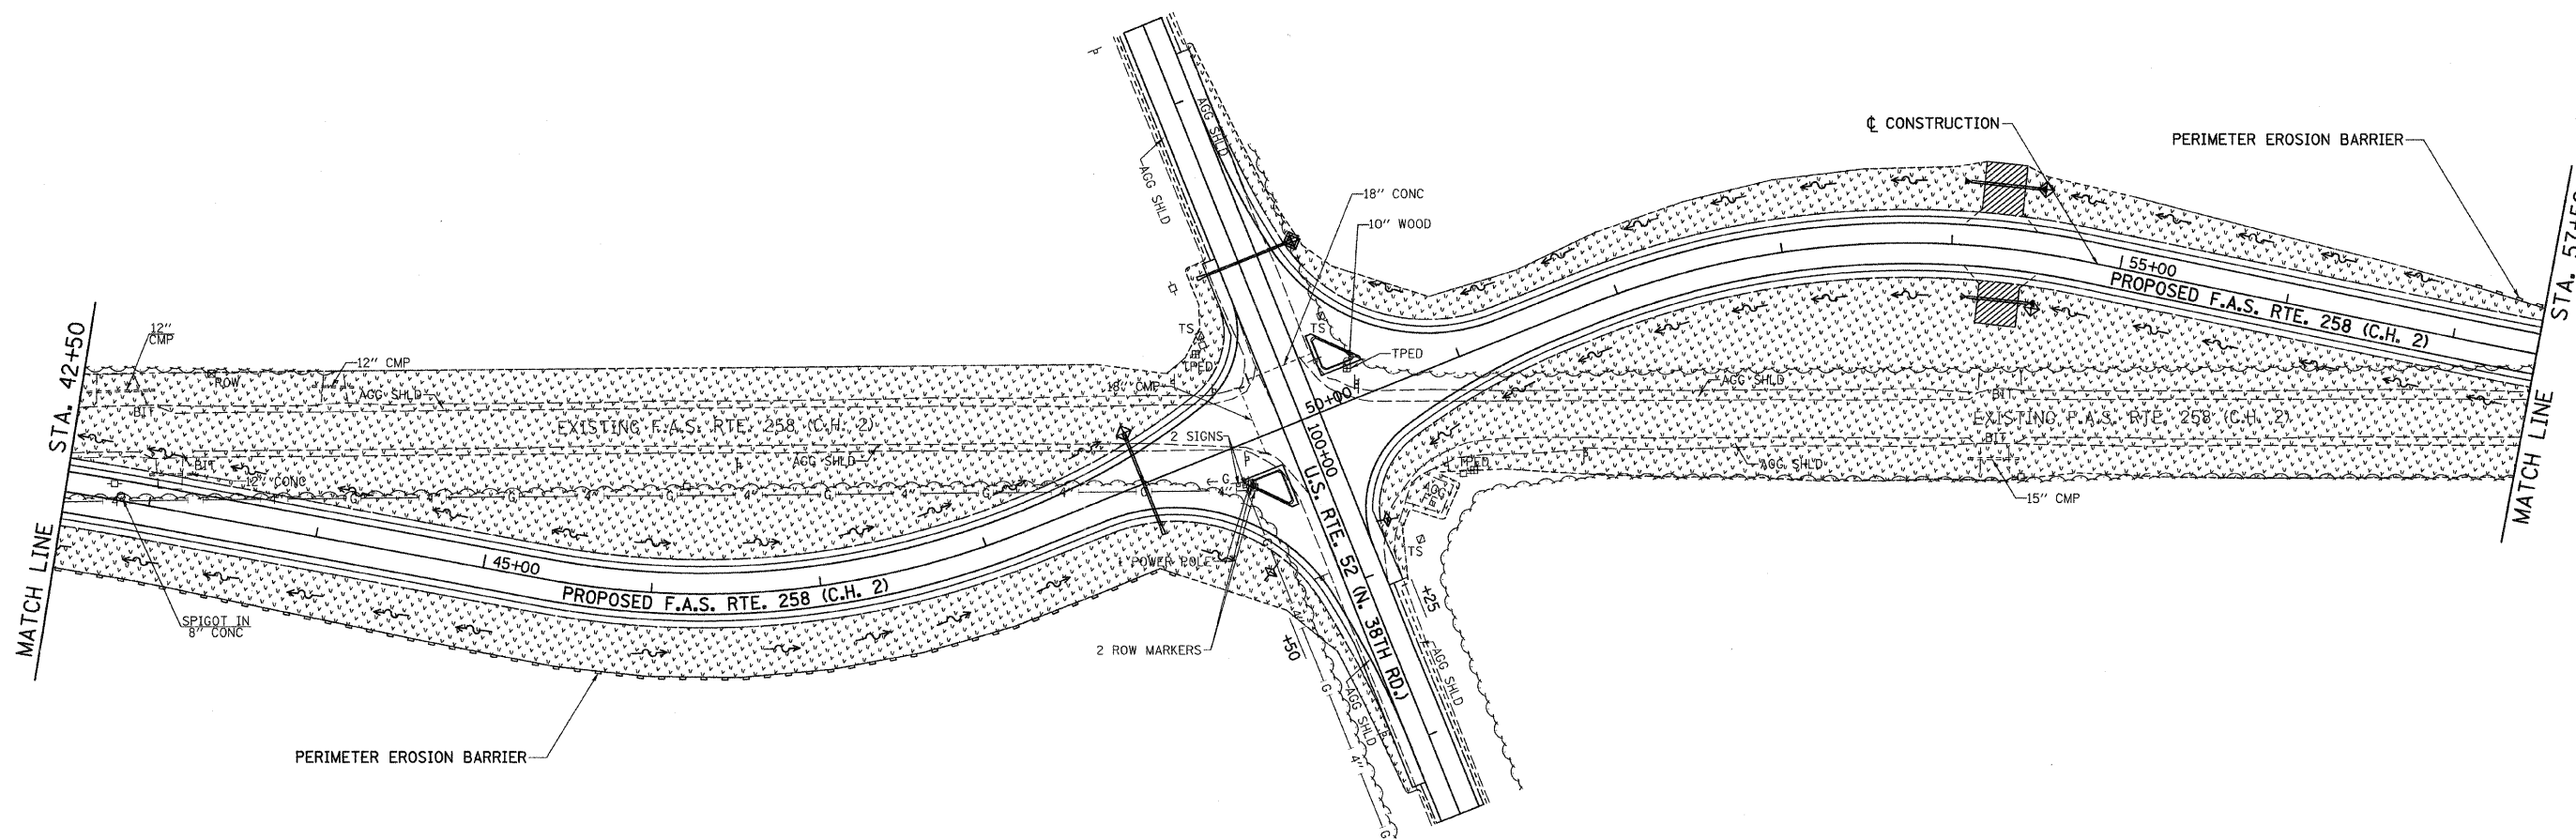


TEMPORARY EROSION CONTROL LEGEND

- ◆ INLET AND PIPE PROTECTION
- ⊕ TEMPORARY DITCH CHECKS
- PERIMETER EROSION BARRIER
- ▨ TEMPORARY EROSION CONTROL SEEDING
(ENTIRE DISTURBED AREA AS DIRECTED BY THE ENGINEER.)

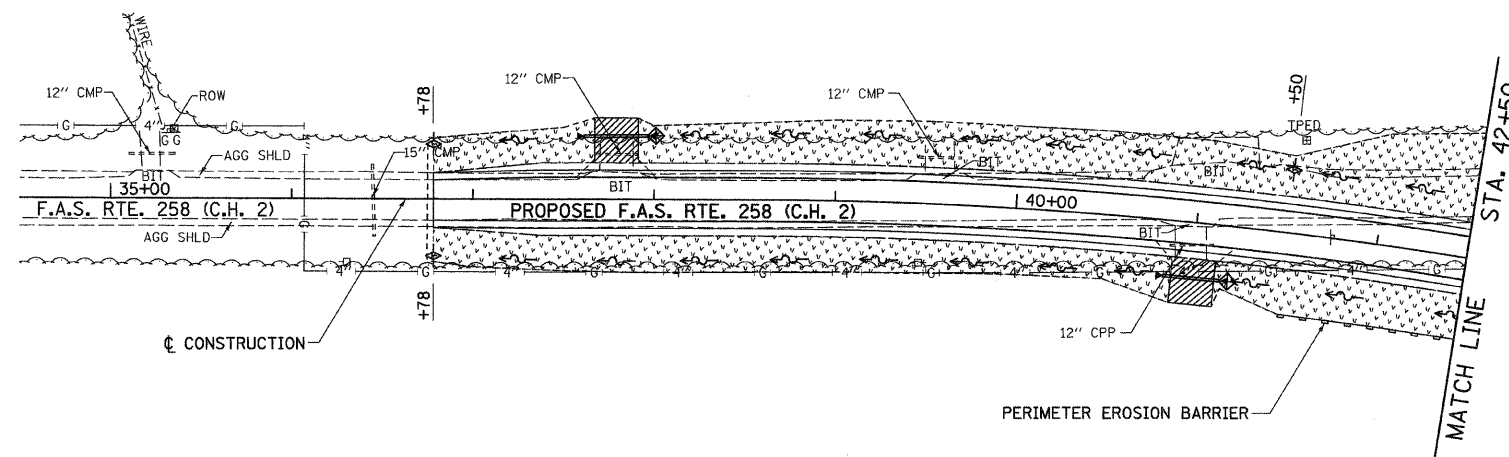

FILE NAME =
vt\2844\2844e001.dgn

USER NAME = bdearsene
PLOT SCALE = 50.0000' / IN.
PLOT DATE = 12/22/2011

DESIGNED -	REVISED -
DRAWN -	REVISED -
CHECKED -	REVISED -
DATE -	REVISED -

**STATE OF ILLINOIS
DEPARTMENT OF TRANSPORTATION**

F.A.S. RTE. 258 (C.H. 2) EROSION CONTROL PLAN

SCALE: 1"=50' SHEET NO. 1 OF 2 SHEETS STA. 34+50 TO STA. 57+50

F.A.S. RTE. 258	SECTION 11-00325-00-SP	COUNTY LA SALLE	TOTAL SHEETS 84	SHEET NO. 43
				CONTRACT NO. 87479
ILLINOIS FED. AID PROJECT				