



F.A.S. RTE.	SECTION	COUNTY	TOTAL SHEETS	SHEET NO.
733	06-00088-00-BR	MACOUPIN	35	5
FED. ROAD DIST. NO. _____		ILLINOIS FED. AID PROJECT		
		CONTRACT NO. _____		

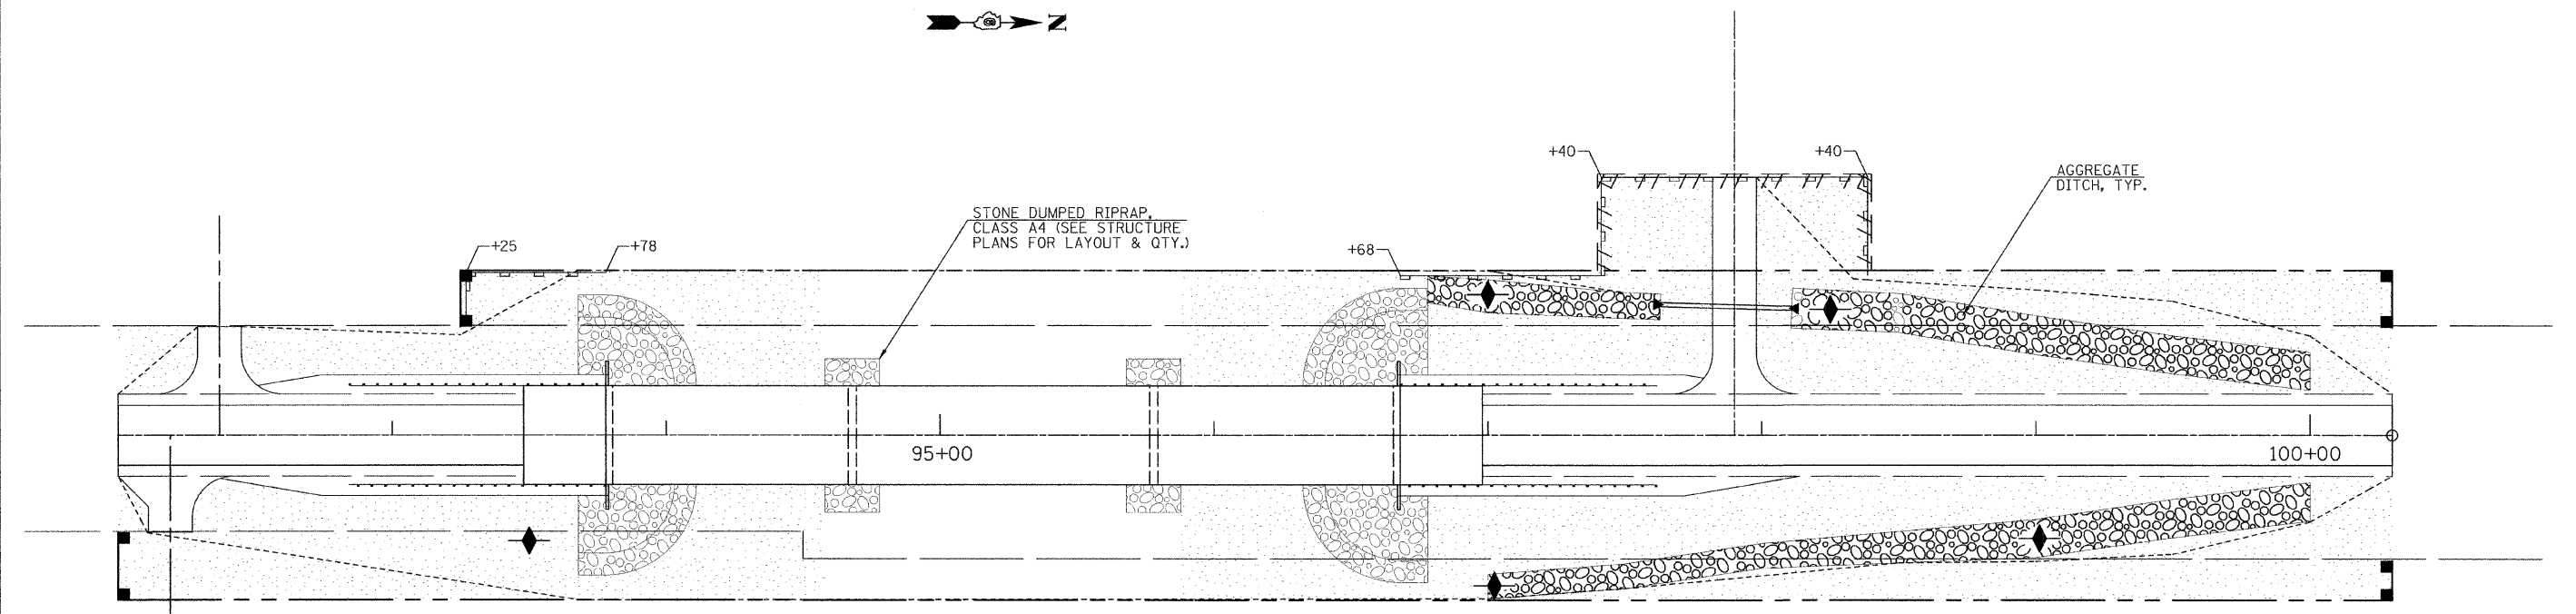

- LEGEND**
- PERIMETER EROSION BARRIER
 - AGGREGATE EROSION CONTROL
 - TEMPORARY EROSION CONTROL SEEDING
 - AGGREGATE DITCH
 - STONE DUMPED RIPRAP, CLASS A4

 

SCHEDULE PERIMETER EROSION BARRIER

LOCATION	QUANTITY (FOOT)
STA. 93+25 TO STA. 93+78 LT.	73
STA. 96+68 TO STA. 98+40 LT.	226
TOTAL	299

SCHEDULE TEMPORARY DITCH CHECKS

LOCATION	QUANTITY (FOOT)
STA. 93+50 RT.	8
STA. 97+00 LT. & RT.	16
STA. 98+25 LT.	8
STA. 99+00 RT.	8
TOTAL	40

SCHEDULE TEMPORARY EROSION CONTROL SEEDING

LOCATION	QUANTITY (POUND)
STA. 92+00 TO STA. 100+30, LT.	50
STA. 92+00 TO STA. 100+30, RT.	60
TOTAL	110

SCHEDULE AGGREGATE DITCH

LOCATION	QUANTITY (TON)
STA. 96+78 TO STA. 97+63 LT.	81
STA. 98+11 TO STA. 100+00 LT.	238
STA. 97+00 TO STA. 100+00 RT.	313
TOTAL	632