


T 4 S, R 6 W, 4th PM  
SECTION 12

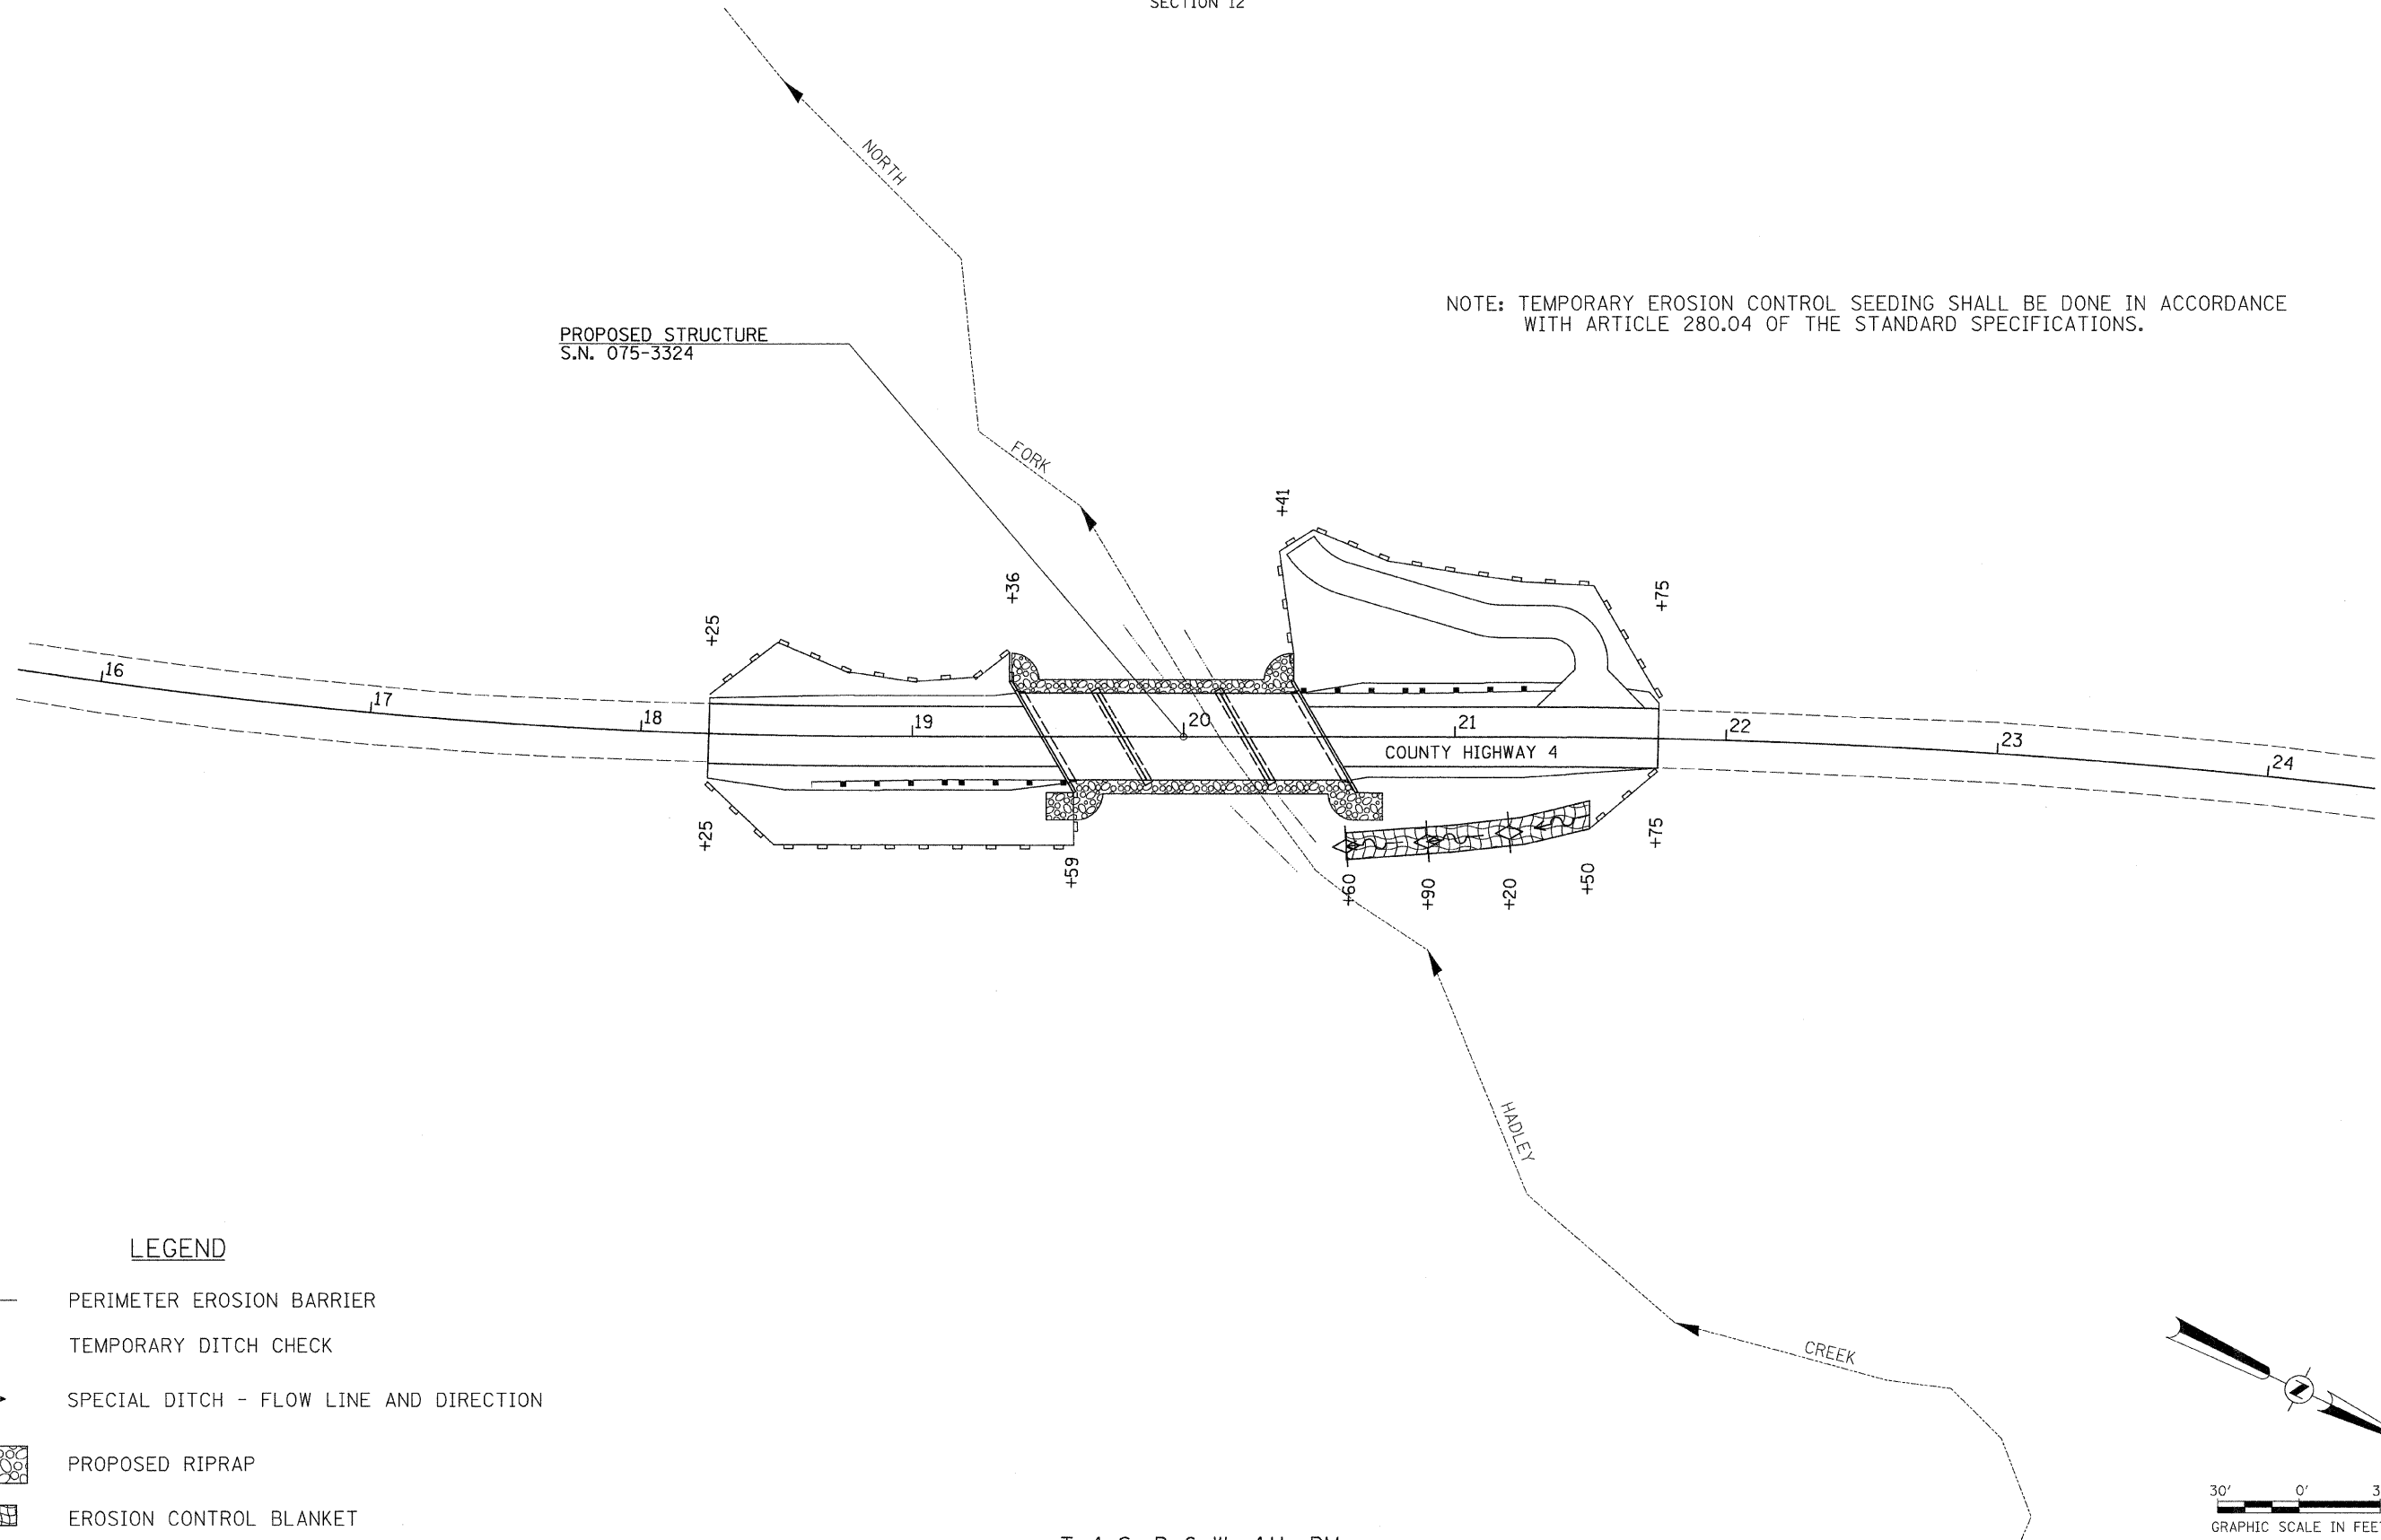

FILE NAME = V:\Bridg\3063-Pike\30635001.dgn	USER NAME = jhurston	DESIGNED -	REVISED -
		DRAWN -	REVISED -
	PLOT SCALE = 30.0000' / IN.	CHECKED -	REVISED -
	PLOT DATE = 12/27/2011	DATE -	REVISED -

**PIKE COUNTY  
COUNTY HIGHWAY 4 OVER  
NORTH FORK HADLEY CREEK**

EROSION CONTROL PLAN	
SCALE: 1"=30'	SHEET NO. 1 OF 1 SHEETS STA. 18+25.00 TO STA. 21+75.00

F.A.S. RTE.	SECTION	COUNTY	TOTAL SHEETS	SHEET NO.
596	11-00089-00-BR	PIKE	28	6
FED. ROAD DIST. NO. 7 ILLINOIS			CONTRACT NO. 93564	
FED. AID PROJECT BRS-0596(105)				