



EASTBOUND AND WESTBOUND ILLINOIS ROUTE 13
TRANSVERSE CONTRACTION JOINT SPACING ALONG
RESPECTIVE ILLINOIS ROUTE 13 PROFILE GRADE LINE

NOTES:

1. SEE STANDARDS 420001, 420101, 420106, 483001, 606001, 606301 AND MSE WALL STRUCTURE PLANS FOR ADDITIONAL DETAILS.
2. SEE STANDARDS 420401 FOR JOINTING AND REINFORCEMENT DETAILS FOR THE BRIDGE APPROACH CONNECTORS.
3. SEE MSE WALL STRUCTURE PLANS FOR JOINTING AND REINFORCEMENT DETAILS IN AND ADJACENT TO THE MSE WALL MOMENT SLAB AND PARAPET
4. SEE DRAINAGE STRUCTURE JOINT DETAIL ON SHEET 5 OF 5.

LEGEND

- PROPOSED 2" TRANSVERSE EXPANSION JOINT (DOWELED)
- PROPOSED TRANSVERSE CONTRACTION JOINT (DOWELED)
- - - PROPOSED LONGITUDINAL TIED JOINT WITH NO. 6 BARS
- LONGITUDINAL KEYED JOINT
- [R] PAVEMENT FABRIC (STD. 420701)
- [Stippled] PCC SHOULDER (STD. 483001)

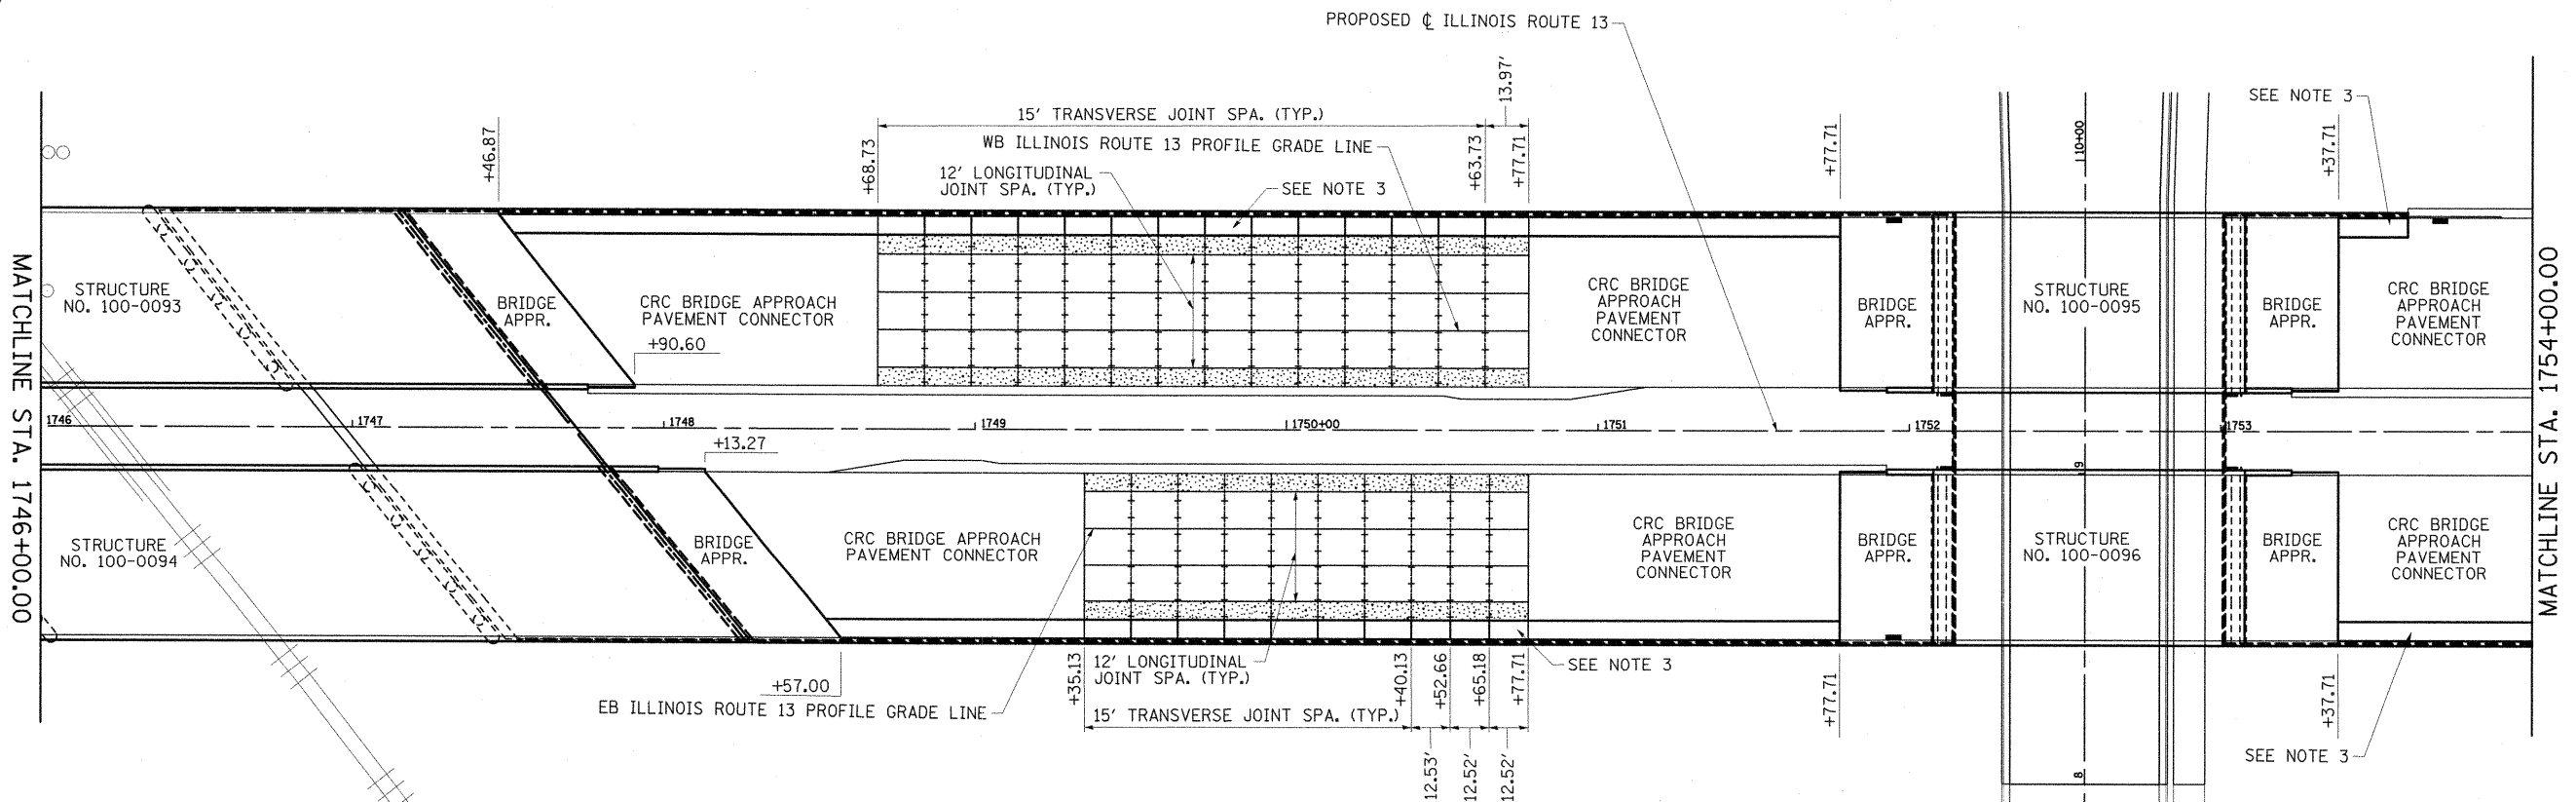 

FILE NAME =	USER NAME = OpenH&B Springfield	DESIGNED - KPF	REVISED -
I:\dot\986603\draw\cadd\sheet\0998859-sht-jointing002.dgn		DRAWN - TAP	REVISED -
PLOT SCALE = 30.0000' / IN.		CHECKED - SPH	REVISED -
PLOT DATE = 12/14/2011		DATE - 12/9/11	REVISED -

**STATE OF ILLINOIS
DEPARTMENT OF TRANSPORTATION**

**JOINTING PLAN
ILLINOIS ROUTE 13**

SCALE: 1" = 30' SHEET NO. 2 OF 5 SHEETS STA. 1738+00.00 TO STA. 1754+00.00

F.A. RTE.	SECTION	COUNTY	TOTAL SHEETS	SHEET NO.
331	(1X-1) VB-1, B-1, N-4, R-3	WILLIAMSON	367	132
ILLINOIS FED. AID PROJECT			CONTRACT NO. 98859	