
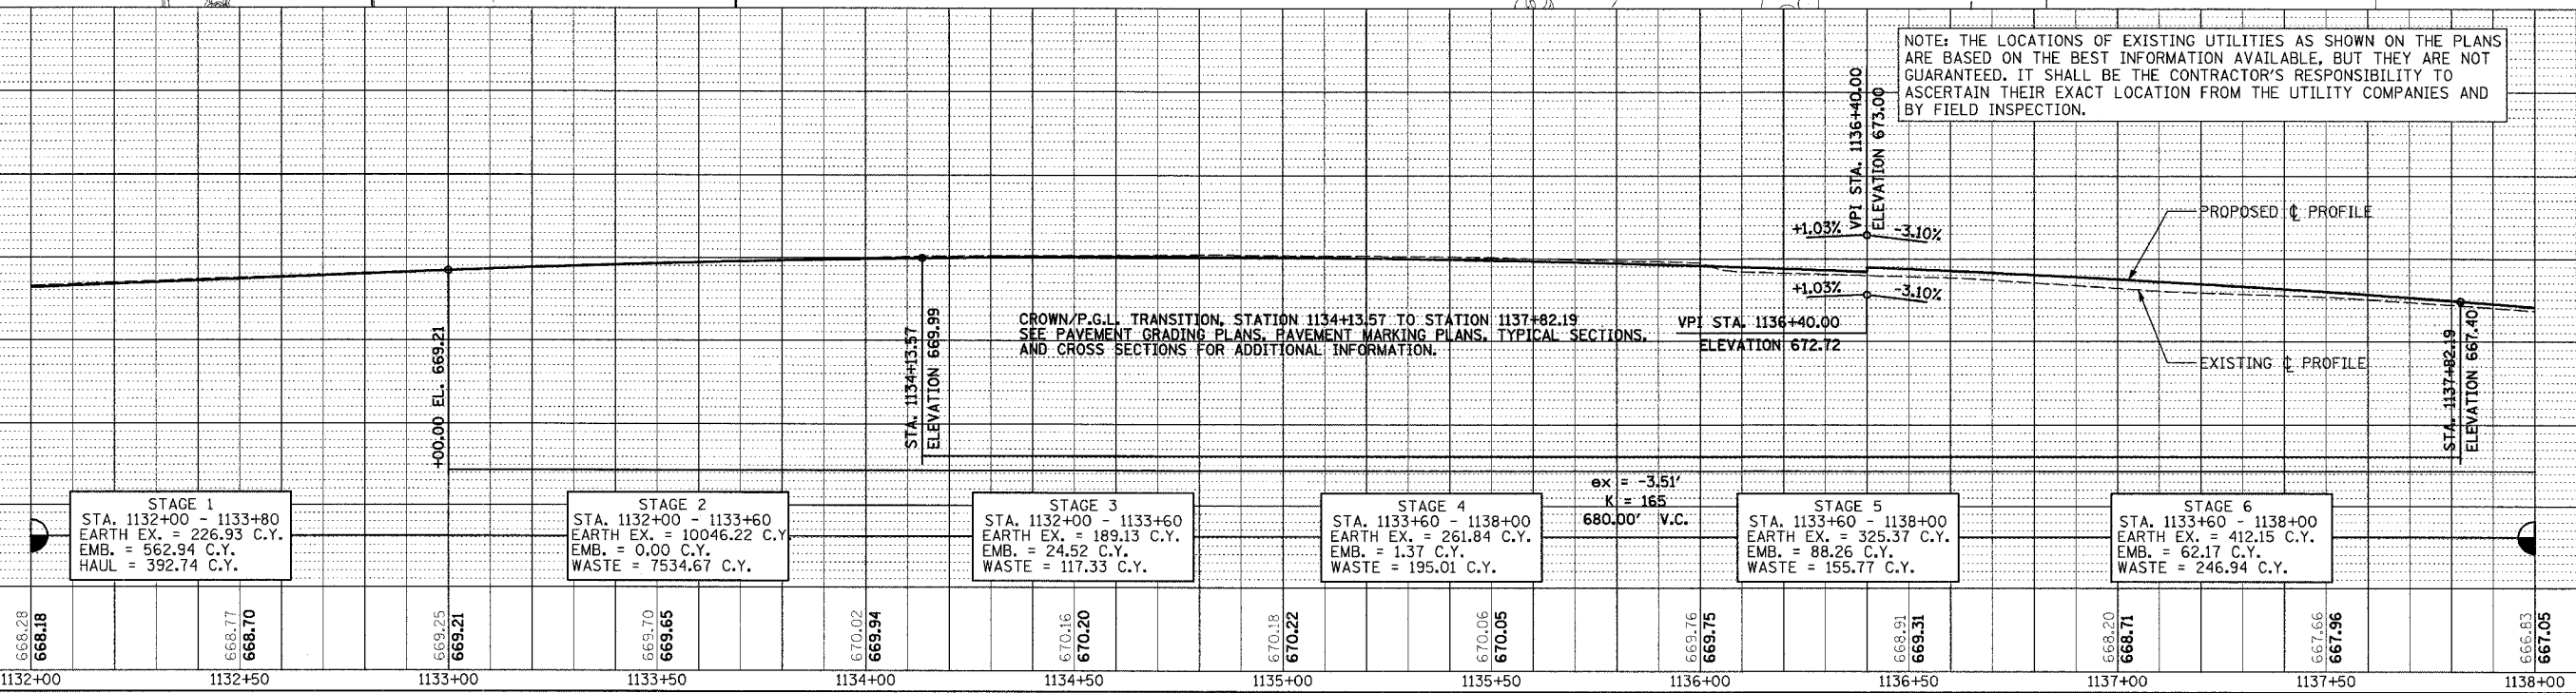


FAP RITE.	SECTION	COUNTY	TOTAL SHEETS	SHEET NO.
309	16R-2	WHITESIDE	547	39
STA. 1132+00		TO STA. 1138+00		
FED. ROAD DIST. NO. 2 ILLINOIS			FED. AID PROJECT	

NOTES:  
 1. \*SEE TYPICAL SECTIONS FOR SUB-BASE THICKNESS AND LOCATIONS OF GEOTECHNICAL FABRIC FOR GROUND STABILIZATION.

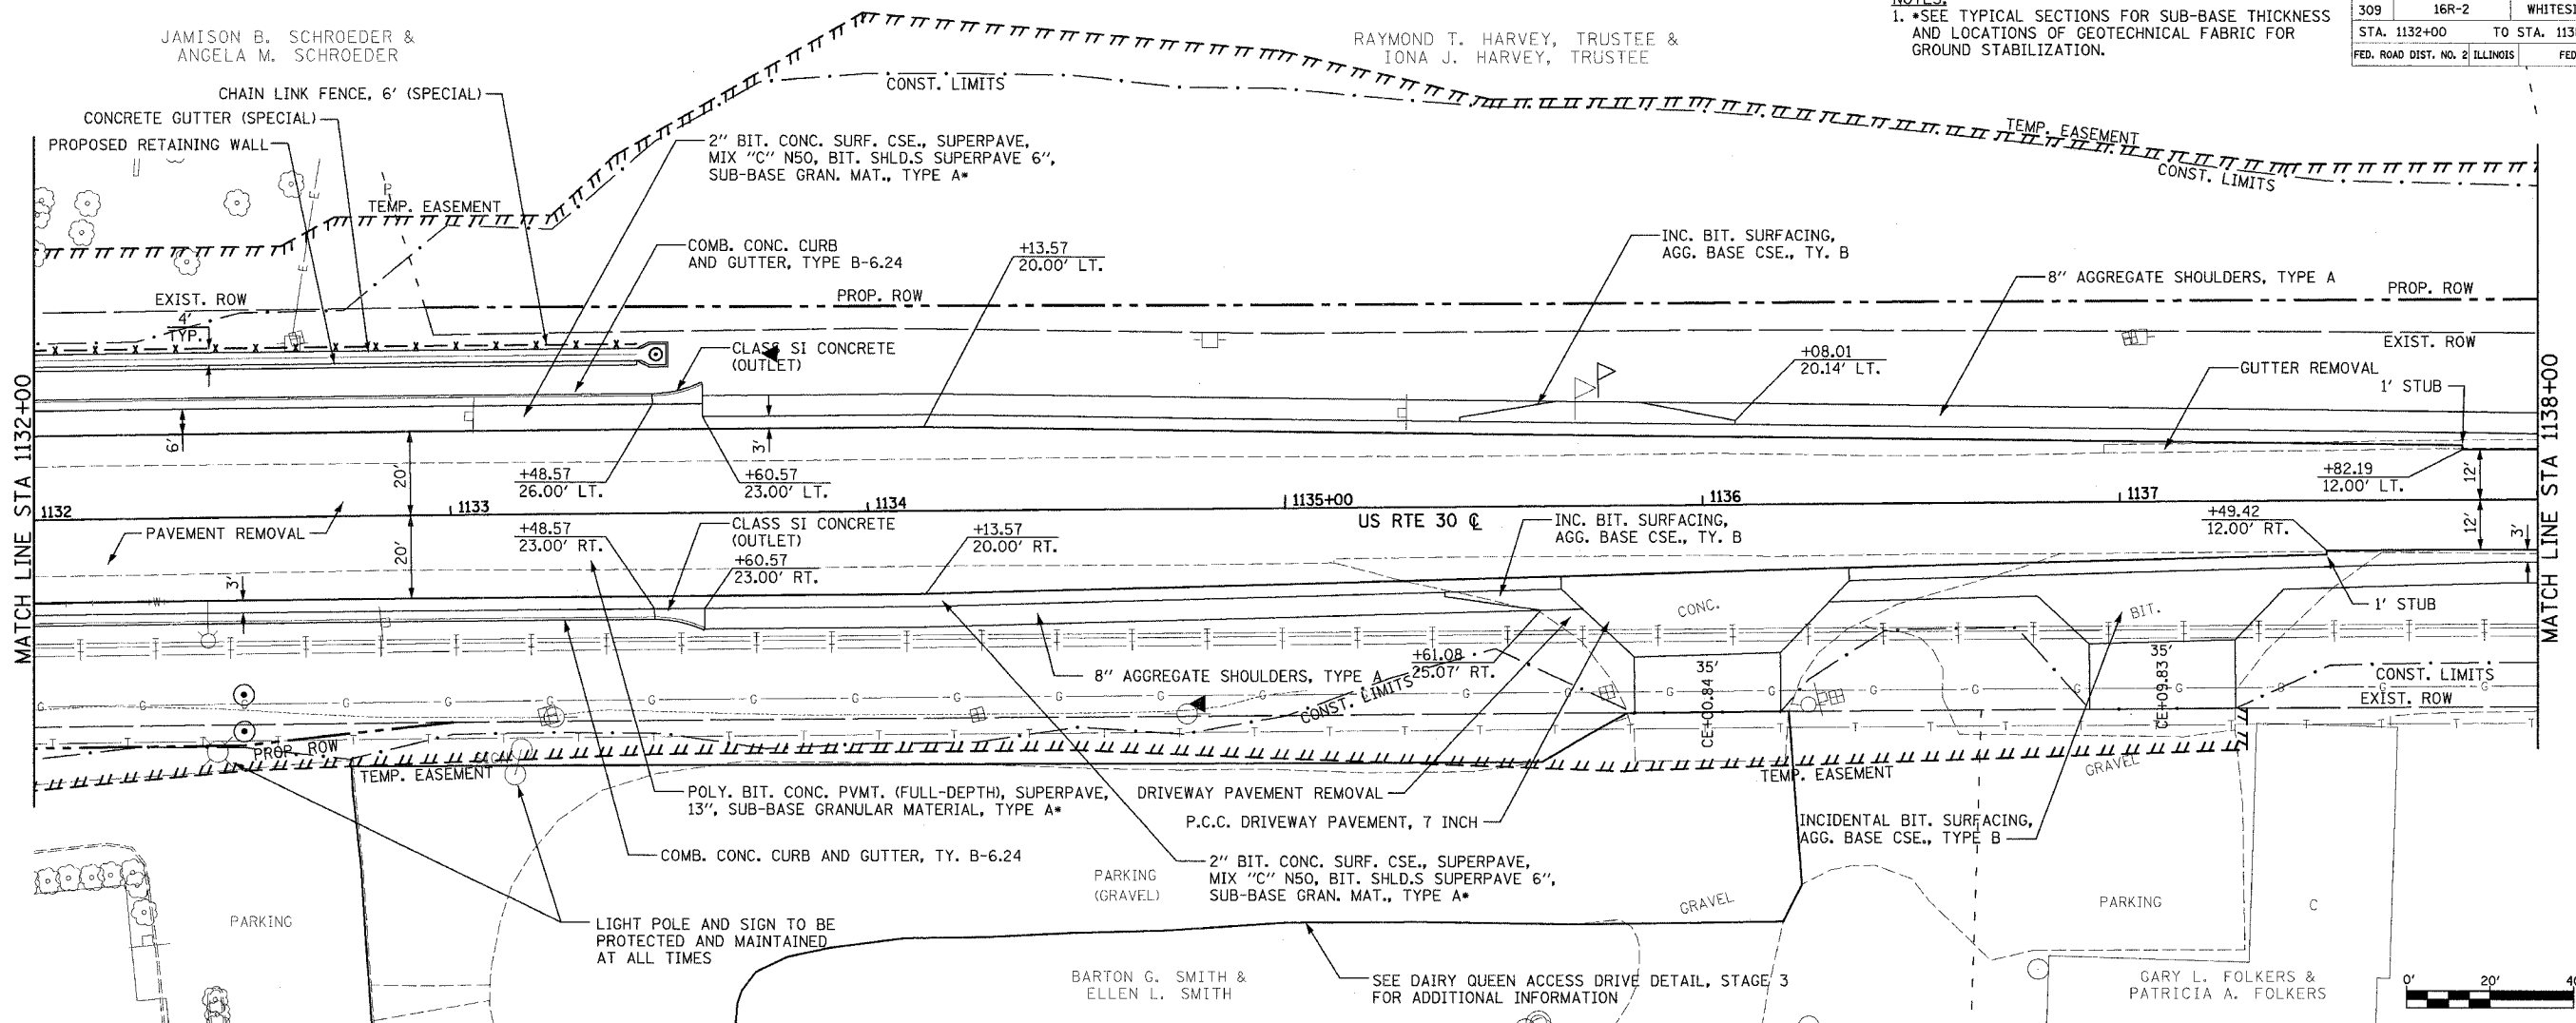

PLAN AND PROFILE (US RTE 30)

DATE	BY	REVISION

DATE	BY	REVISION

DATE-TIME:  
 1132+00  
 1133+00  
 1134+00  
 1135+00  
 1136+00  
 1137+00  
 1138+00