


F.A.P. ATE.	SECTION	COUNTY	TOTAL SHEETS	SHEET NO.
309	16R-2	WHITESIDE	547	53
STA. 1108+00		TO STA. 1114+00		
FED. ROAD DIST. NO. 2		ILLINOIS FED. AID PROJECT		

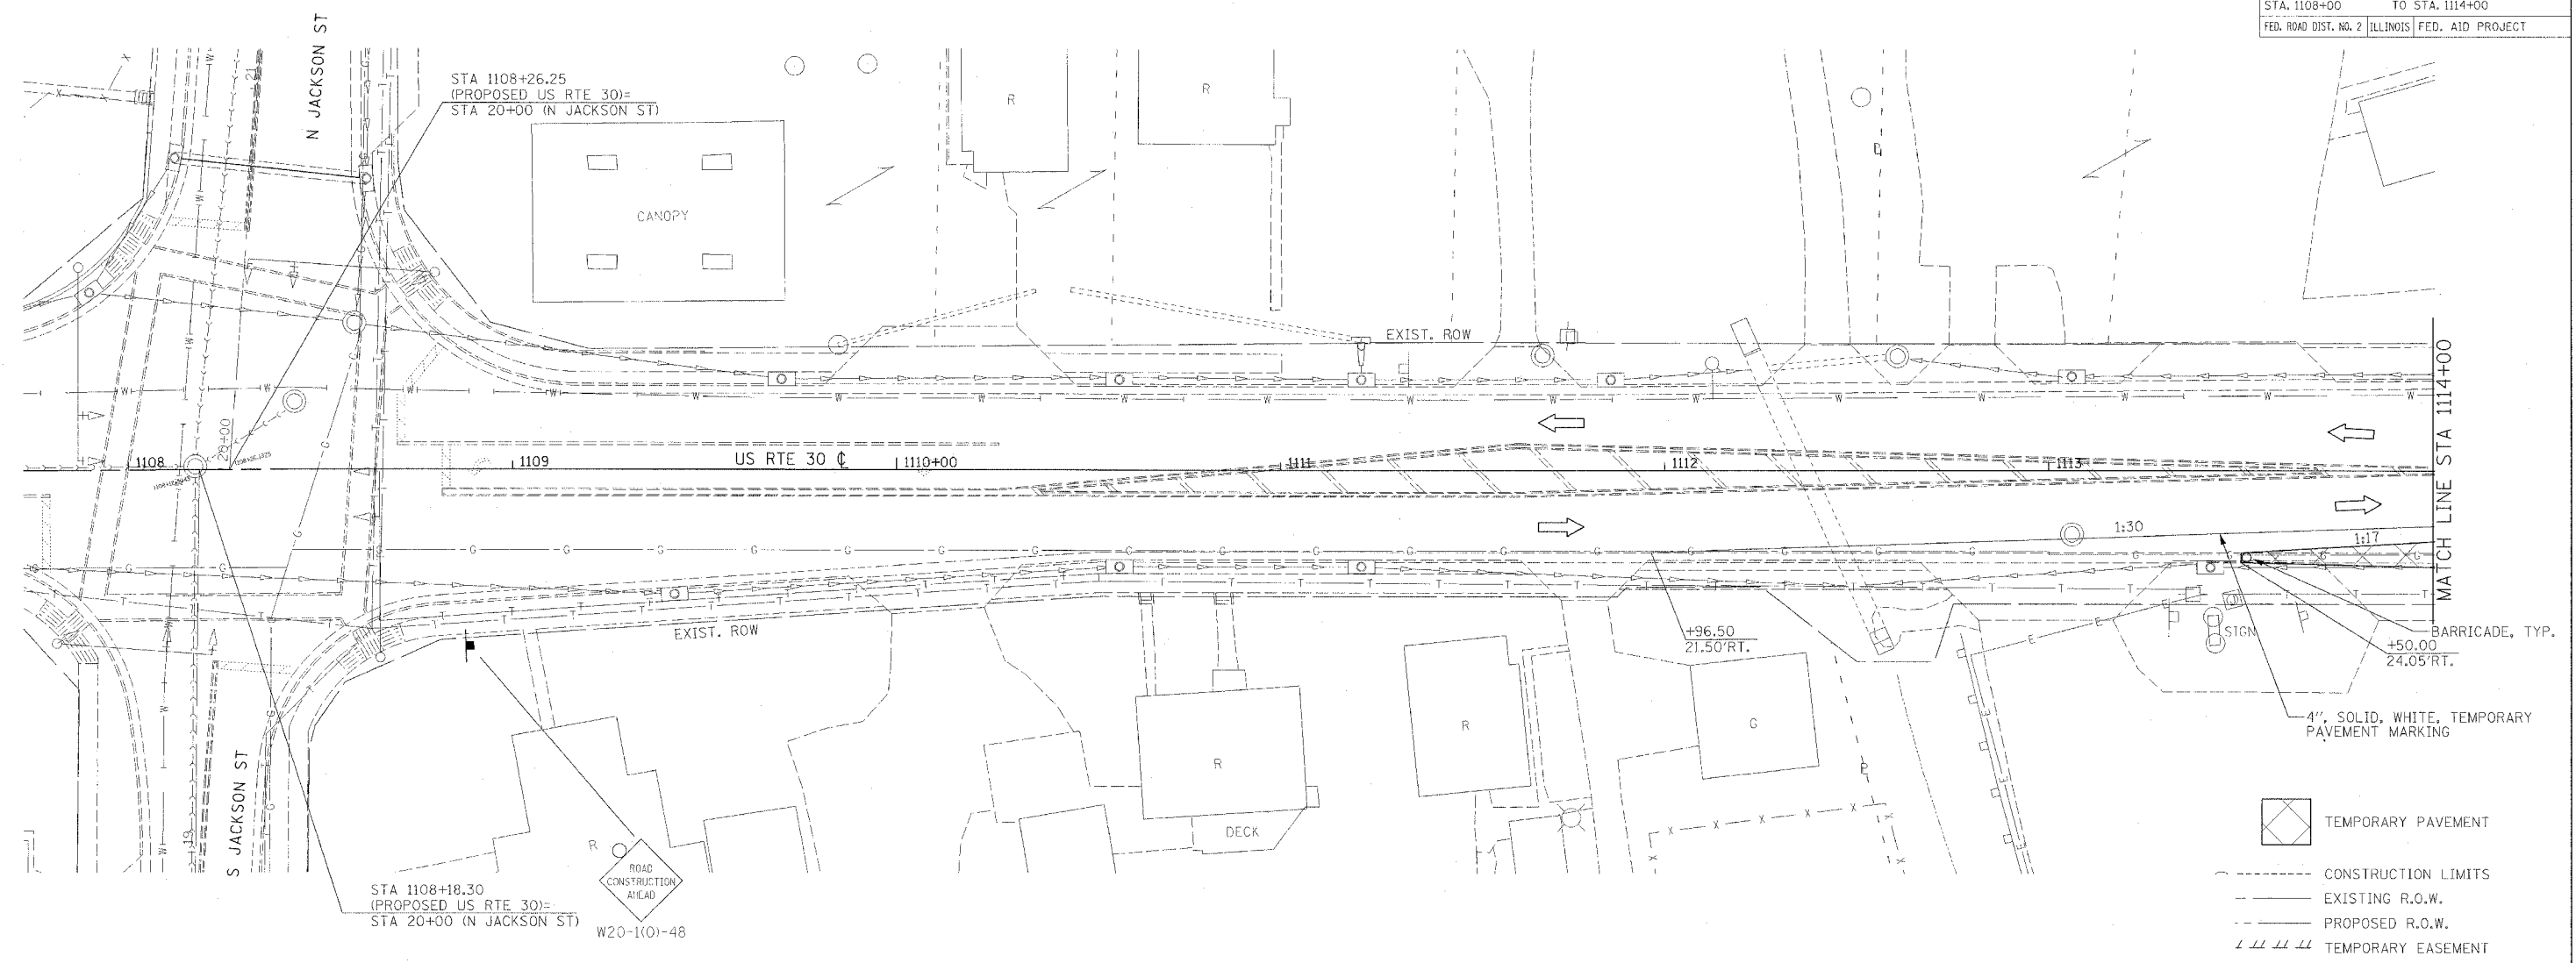


- TEMPORARY PAVEMENT
- CONSTRUCTION LIMITS
- EXISTING R.O.W.
- PROPOSED R.O.W.
- TEMPORARY EASEMENT

TRAFFIC CONTROL
HIGHWAY STANDARD 701326

- NOTES:
1. THIS TRAFFIC CONTROL AND PROTECTION SHALL BE SET UP AND PAID FOR ACCORDING TO STANDARD 701326.
 2. TEMPORARY TRAFFIC CONTROL SIGNS SHALL BE FURNISHED AND PLACED ACCORDING TO STANDARD 701326.
 3. SEE PLAN AND PROFILE SHEETS FOR REMOVAL ITEMS.
 4. ACCESS TO DRIVEWAYS AND ENTRANCES TO BE MAINTAINED AT ALL TIMES.
 5. SEE PLAN AND PROFILE SHEETS AND COMMITMENTS FOR EXISTING FACILITIES TO BE MAINTAINED.
 6. REMOVE EXISTING PAVEMENT MARKINGS IN CONFLICT; SEE SCHEDULE OF QUANTITIES FOR ADDITIONAL INFORMATION.

MAINTENANCE OF TRAFFIC LEGEND	
	TRAFFIC FLOW DIRECTION
	LANE(S) CLOSED
	ARROW BOARD
	DRUM WITH STEADY BURNING MONODIRECTIONAL LIGHT
	TYPE III BARRICADE WITH FLASHING LIGHT
	TYPE III BARRICADE
	EX TEMPORARY CONCRETE BARRIER
	PR TEMPORARY CONCRETE BARRIER
	VERTICAL PANEL
	BARRICADE TYPE I OR TYPE II OR DRUM
	SIGN
	CONSTRUCTION SPEED LIMIT SIGN
	FLAGGER WITH TRAFFIC CONTROL SIGN
	BARRICADE OR DRUM WITH STEADY BURNING MONODIRECTIONAL LIGHT
	BARRICADE OR DRUM WITH FLASHING LIGHT

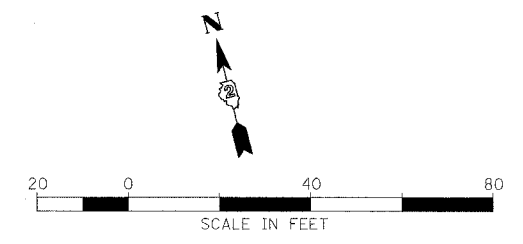

REVISIONS	
NAME	DATE

ILLINOIS DEPARTMENT OF TRANSPORTATION
MAINTENANCE OF TRAFFIC, STAGE 1
 FAP ROUTE 309 (US 30)
 SECTION 16R-2, EAST CONTRACT
 FROM 0.2 MILE EAST OF JACKSON ST.
 TO FRENCH CREEK
 WHITESIDE COUNTY

SCALE: 1=20
DATE: 08/19/04

DRAWN BY: CAM
CHECKED BY: ROY