


FA R/L	SECTION	COUNTY	TOTAL SHEETS	SHEET NO.
309	16R-2	WHITESIDE	547	120
STA. 1126+00 TO STA. 1132+00		FED. ROAD DIST. NO. ILLINOIS		
		FED. AID PROJECT		

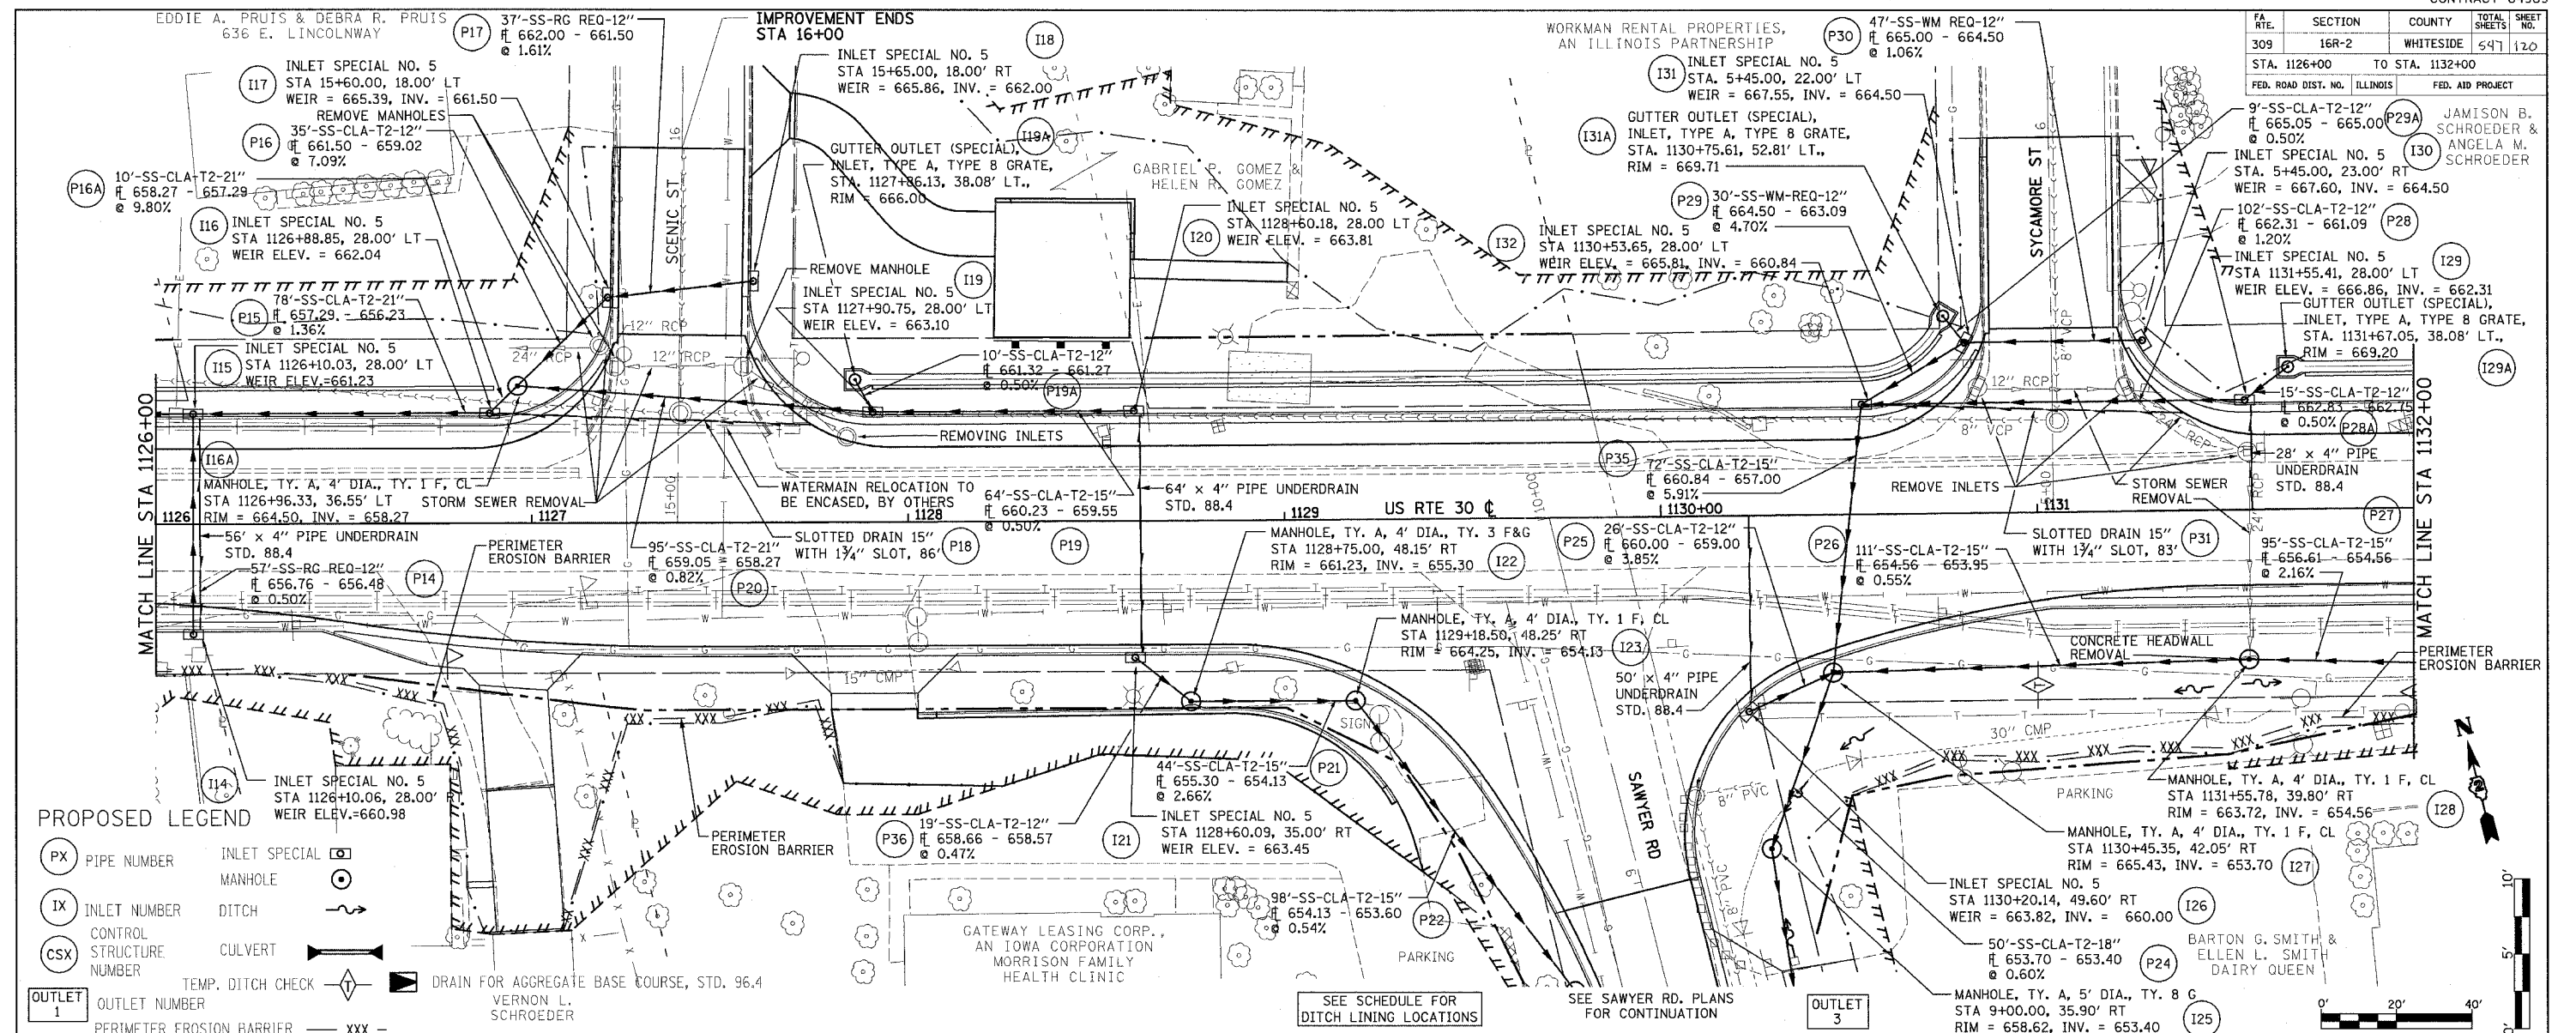


**PROPOSED LEGEND**

- PX PIPE NUMBER
- IX INLET NUMBER
- CSX CONTROL STRUCTURE NUMBER
- OUTLET 1 OUTLET NUMBER
- XXX PERIMETER EROSION BARRIER
- INLET SPECIAL INLET SPECIAL
- MANHOLE MANHOLE
- DITCH DITCH
- CULVERT CULVERT
- TEMP. DITCH CHECK TEMP. DITCH CHECK
- DRAIN FOR AGGREGATE BASE COURSE, STD. 96.4 DRAIN FOR AGGREGATE BASE COURSE, STD. 96.4
- VERNON L. SCHROEDER VERNON L. SCHROEDER

SEE SCHEDULE FOR DITCH LINING LOCATIONS

SEE SAWYER RD. PLANS FOR CONTINUATION

OUTLET 3

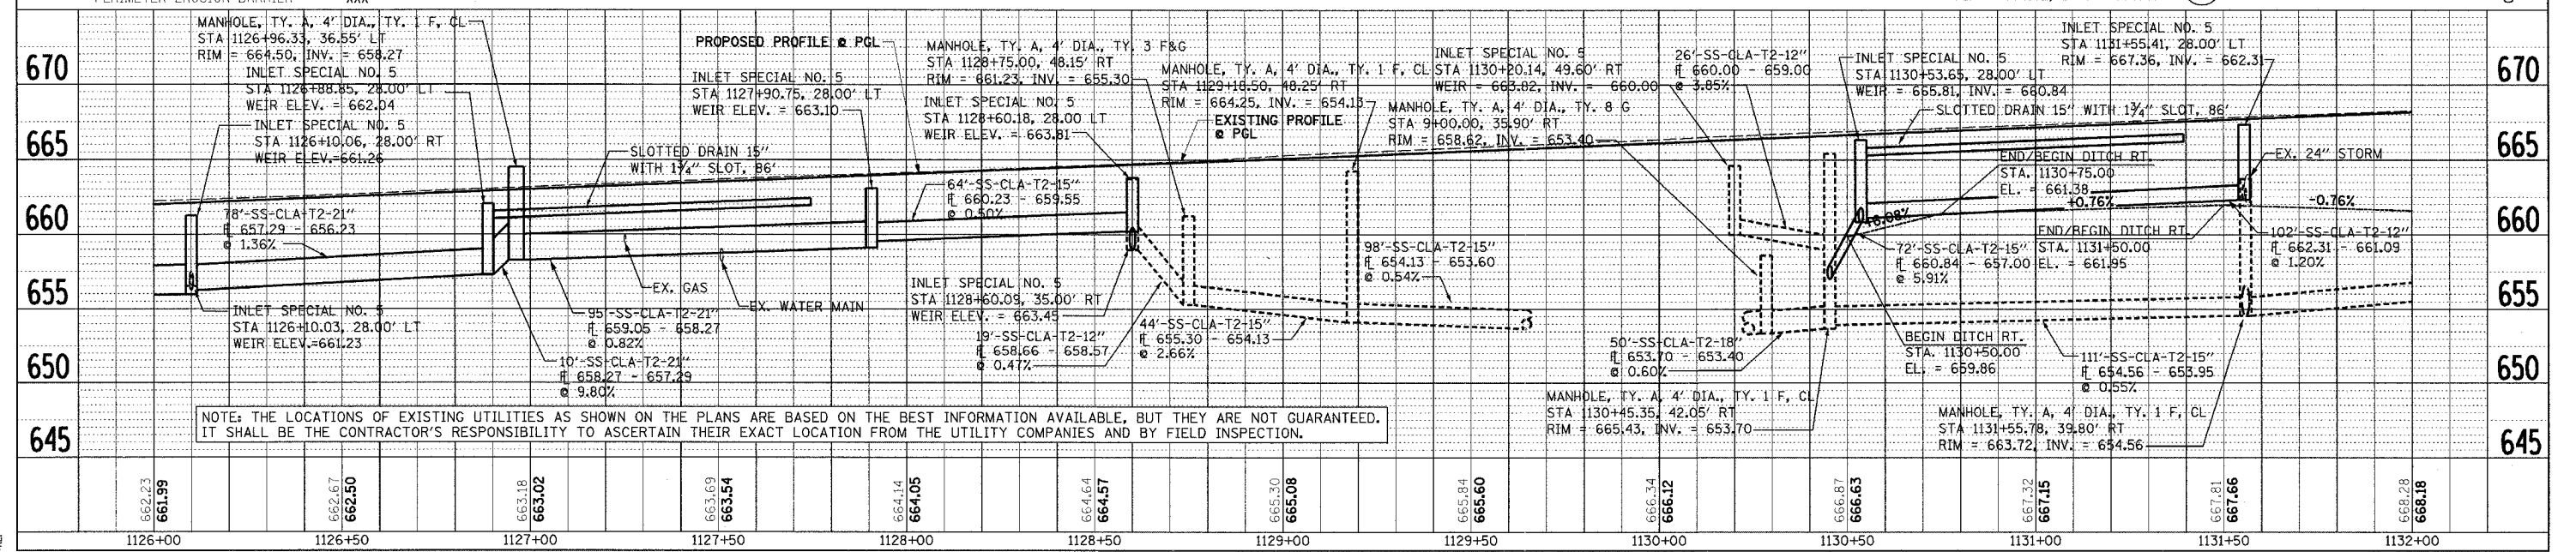

**DRAINAGE AND EROSION CONTROL PLANS (US RTE 30)**

DATE	BY	REVISION
		1. PLAN
		2. NOTE BOOK
		3. NO. _____
		4. _____
		5. _____

DATE	BY	REVISION
		1. PROFILE
		2. _____
		3. _____
		4. _____
		5. _____

DATE: \_\_\_\_\_  
 BY: \_\_\_\_\_  
 CHECKED: \_\_\_\_\_  
 IN CHARGE: \_\_\_\_\_