


F.A.P. RTE.	SECTION	COUNTY	TOTAL SHEETS	SHEET NO.
309	16R-2	WHITESIDE	547	125
STA. 1156+00		TO STA. 1162+00		
FED. ROAD DIST. NO. 2 ILLINOIS		FED. AID PROJECT		

YOUNG ENTERPRISES,  
AN ILLINOIS PARTNERSHIP

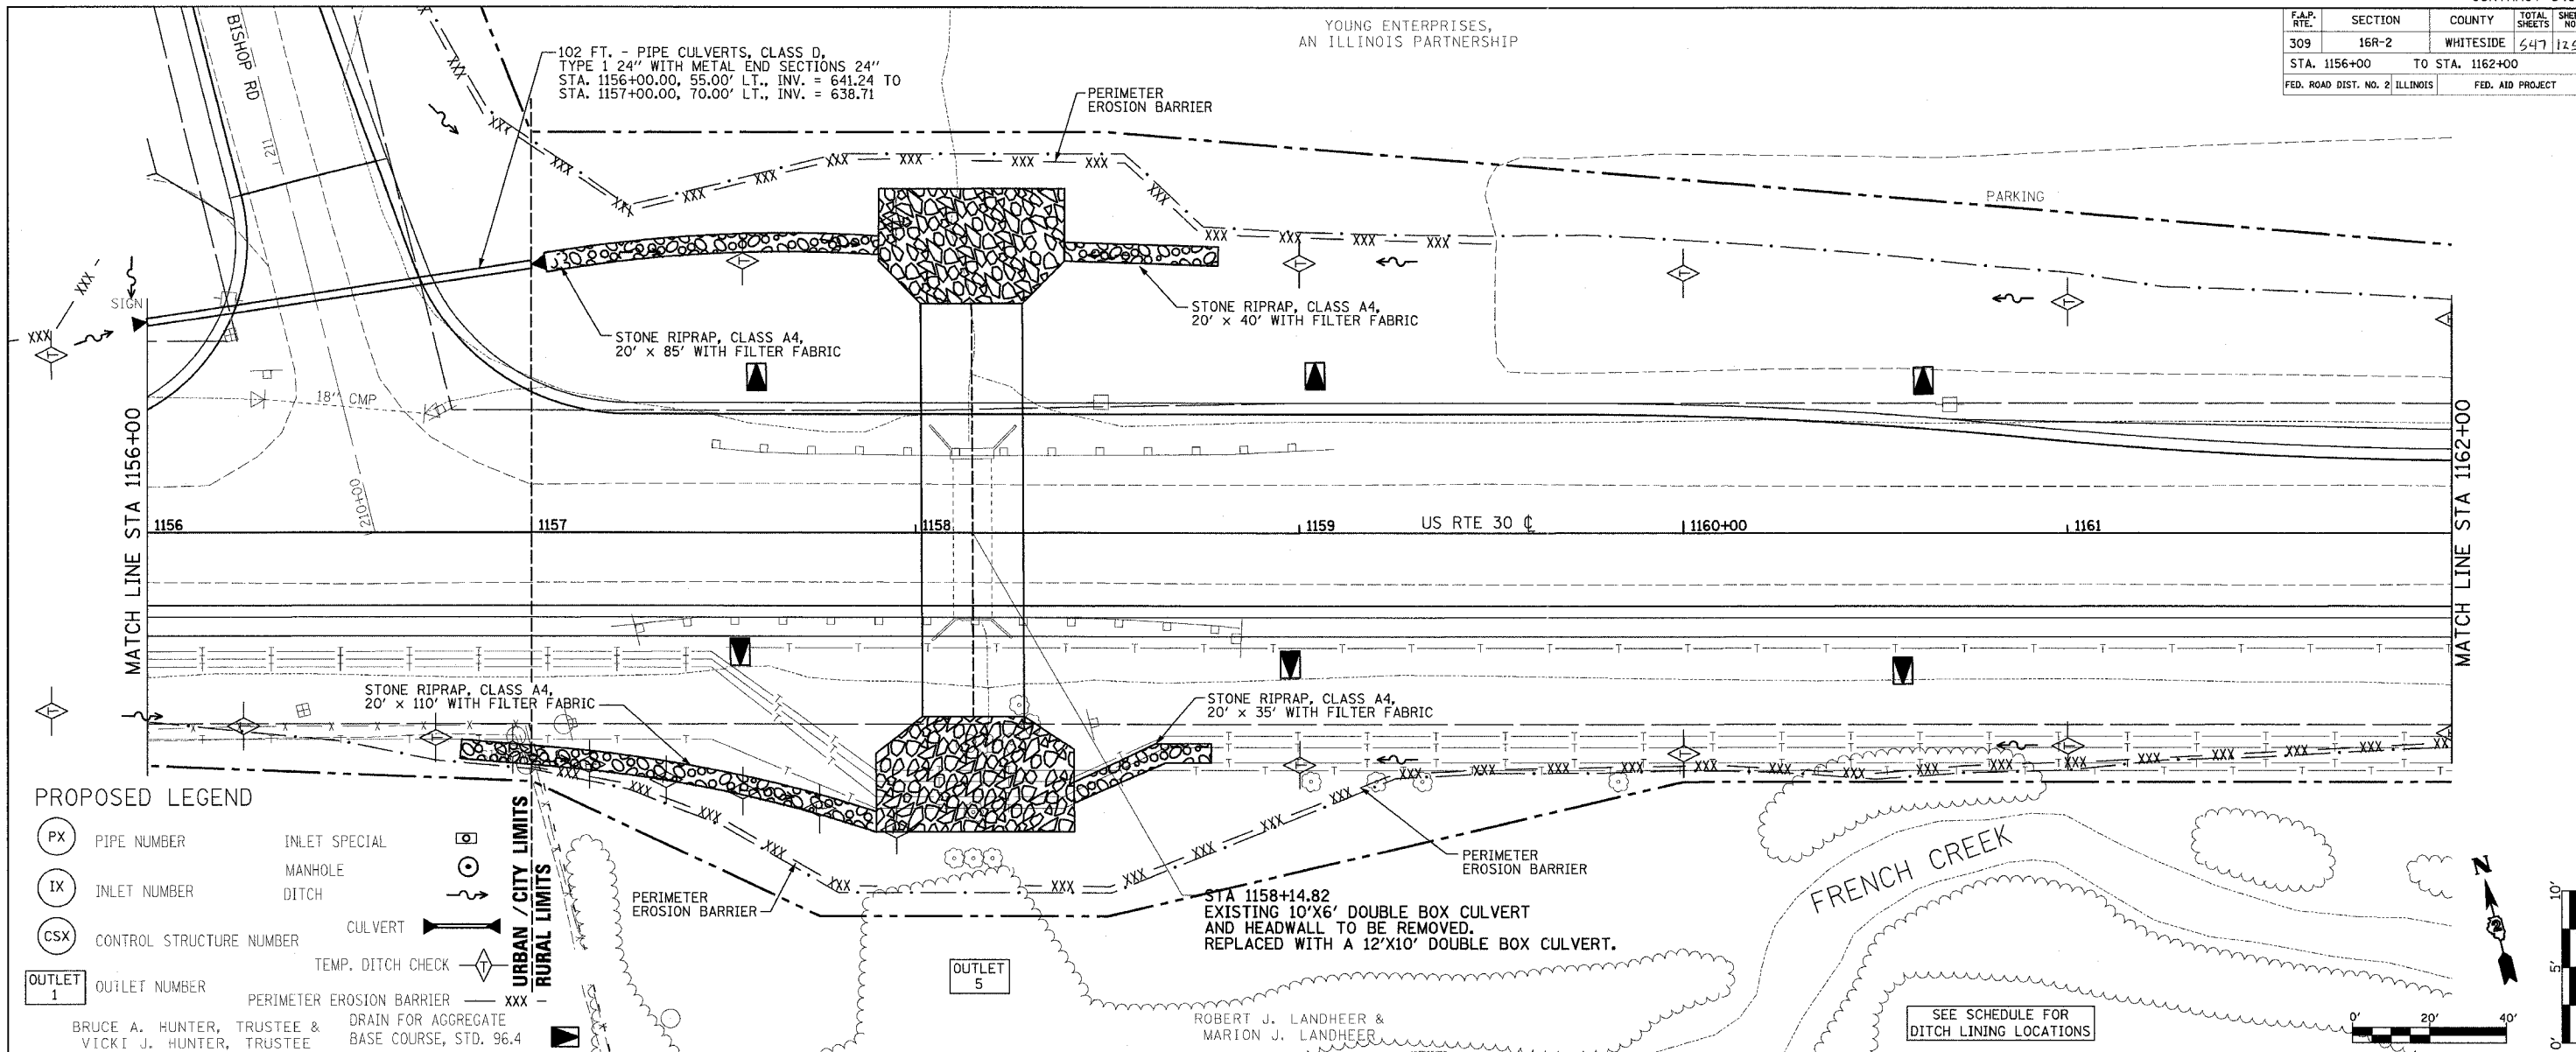


PLAN

DATE	
BY	
DESIGNED	
DRAWN	
CHECKED	
IN CHARGE	

PROFILE

DATE	
BY	
DESIGNED	
DRAWN	
CHECKED	
IN CHARGE	

- PROPOSED LEGEND**
- (PX) PIPE NUMBER
  - (IX) INLET NUMBER
  - (CSX) CONTROL STRUCTURE NUMBER
  - OUTLET 1
  - OUTLET 5
  - INLET SPECIAL
  - MANHOLE
  - DITCH
  - CULVERT
  - TEMP. DITCH CHECK
  - PERIMETER EROSION BARRIER
  - URBAN / CITY LIMITS
  - RURAL LIMITS
  - BRUCE A. HUNTER, TRUSTEE & VICKI J. HUNTER, TRUSTEE
  - DRAIN FOR AGGREGATE BASE COURSE, STD. 96.4
  - PERIMETER EROSION BARRIER (dashed line with 'xxx')

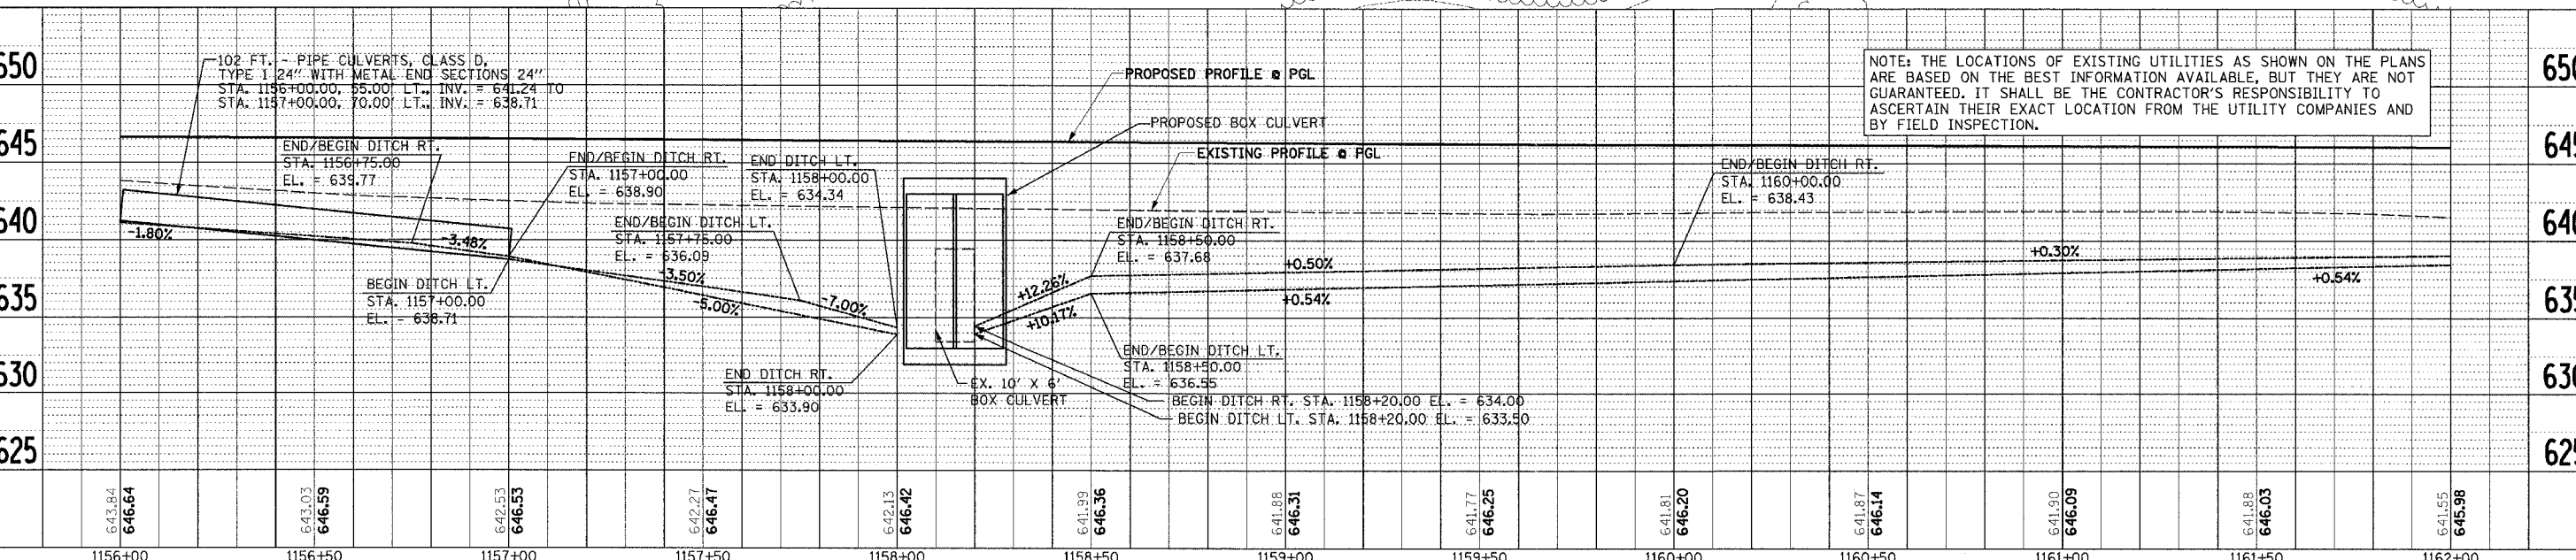

643.84	646.64	643.03	646.59	642.53	646.53	642.27	646.47	642.13	646.42	641.99	646.36	641.88	646.31	641.77	646.25	641.81	646.20	641.87	646.14	641.90	646.09	641.88	646.03	641.55	645.98
1156+00		1156+50		1157+00		1157+50		1158+00		1158+50		1159+00		1159+50		1160+00		1160+50		1161+00		1161+50		1162+00	

**DRAINAGE AND EROSION CONTROL PLANS (US RTE 30)**

5/24/2005 10:52:24